


Plan View

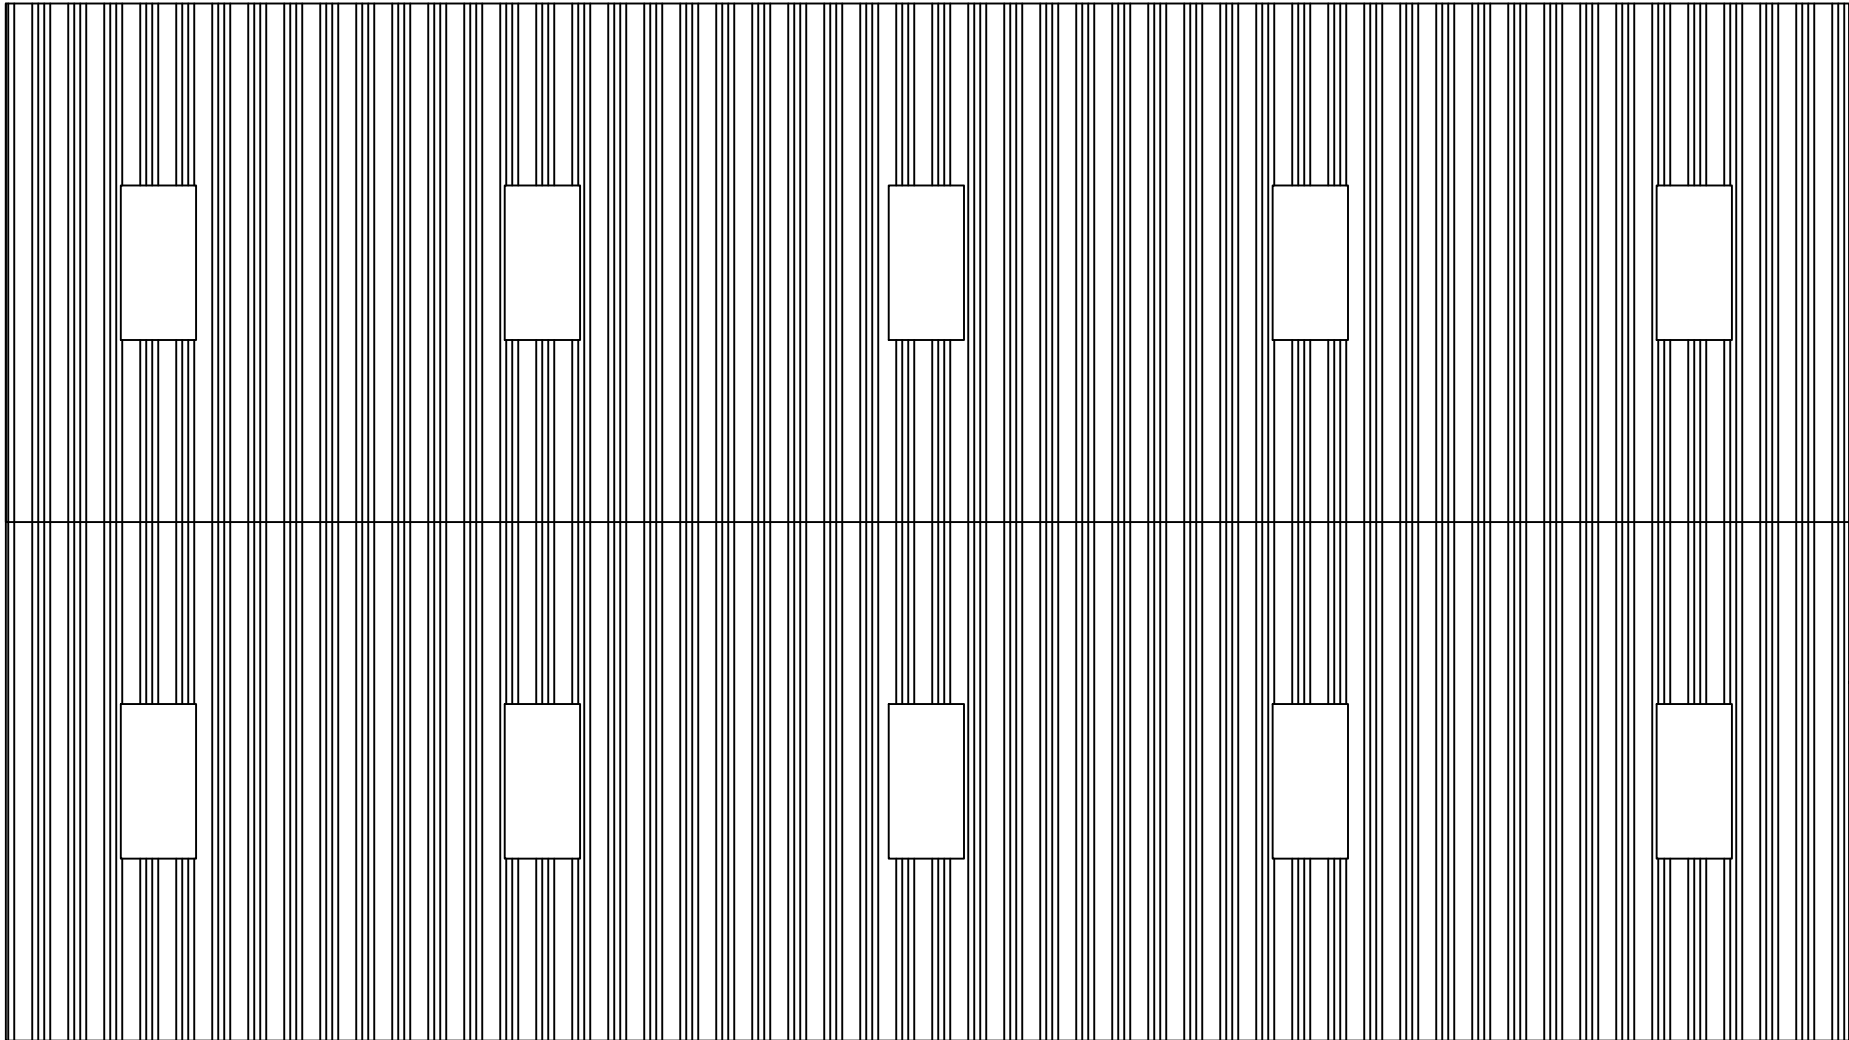


CHARTERED

WBW Surveyors Ltd
Skipton Auction Mart
Gargrave Road
Skipton, BD23 1UD

T: 01756 692900
F: 01756 692901
E: info@wbwsurveyors.co.uk

Materials

- Grey RFC sheets
- Clear perspex roof lights

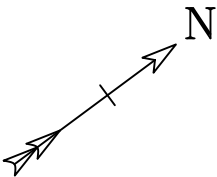

Dwg No.: TS128-4

Revision:


Client: B Coar

Project: New Agricultural Building

Title: Plan View

Date: 24 November 2020

Drawn by: T Simpkins

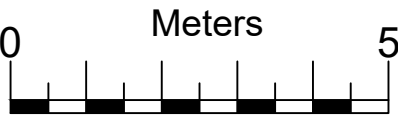

Scale 1:100
Sheet Size A3