




1 Front
1 : 100

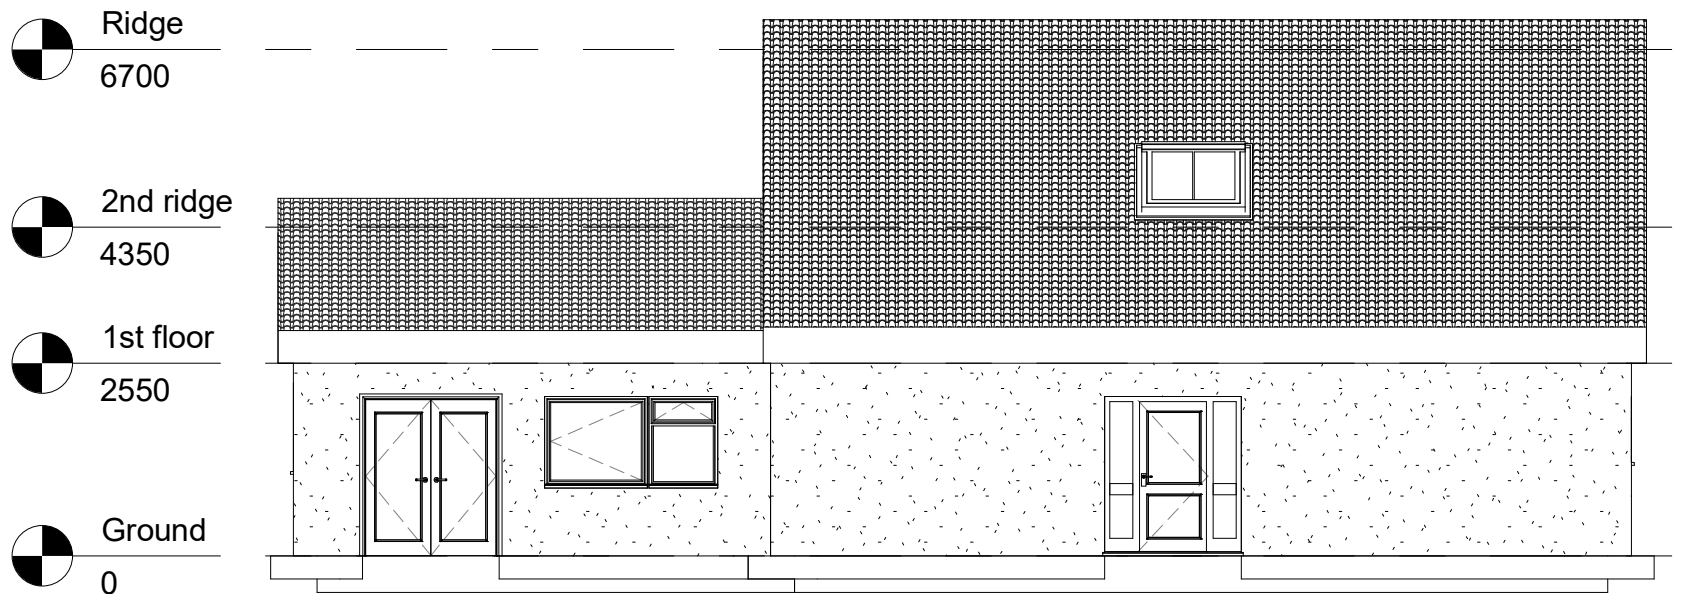


4 side
1 : 100

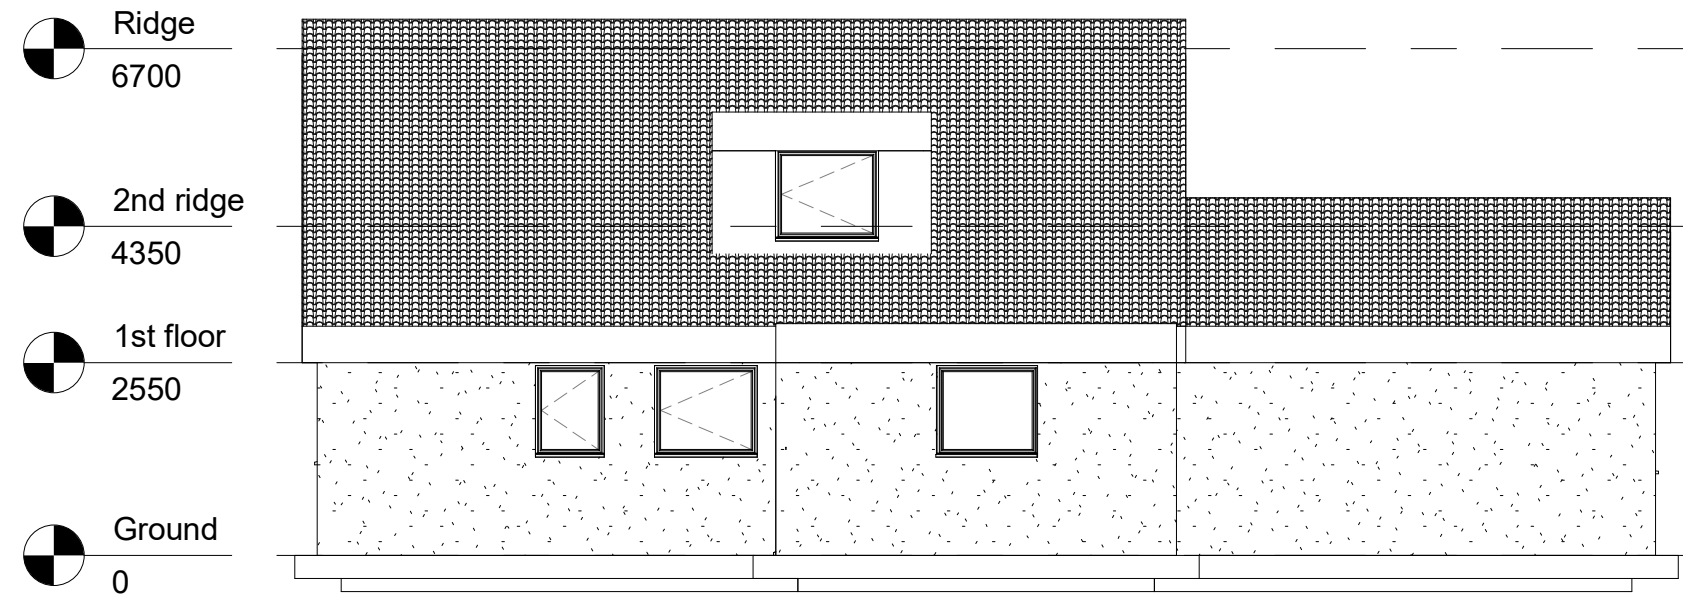

3 Side
1 : 100

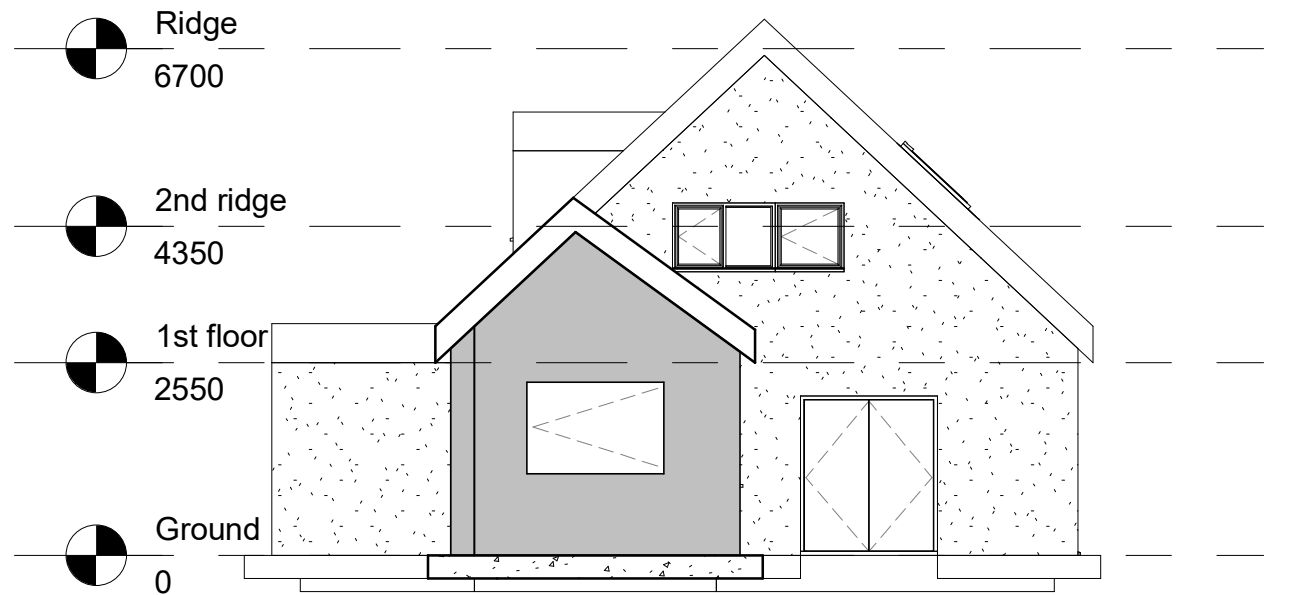

2 Rear
1 : 100

	No.	Description	Date	<div>AUTODESK® www.autodesk.com/revit</div>				PROJECT Sgl Story rear Ext		CLIENT 10 Buckingham drive		
								SHEET Existing Elevations		Date Issue Date	Project number Project Number	Scale (@ A3) 1 : 100
				CODESTATUSSUITABILITY DESCRIPTIONPURPOSE OF ISSUE	Drawn by Author Checked by Checker	DRWAING NUMBER A103		REV				