


1 **Front**  
1 : 100

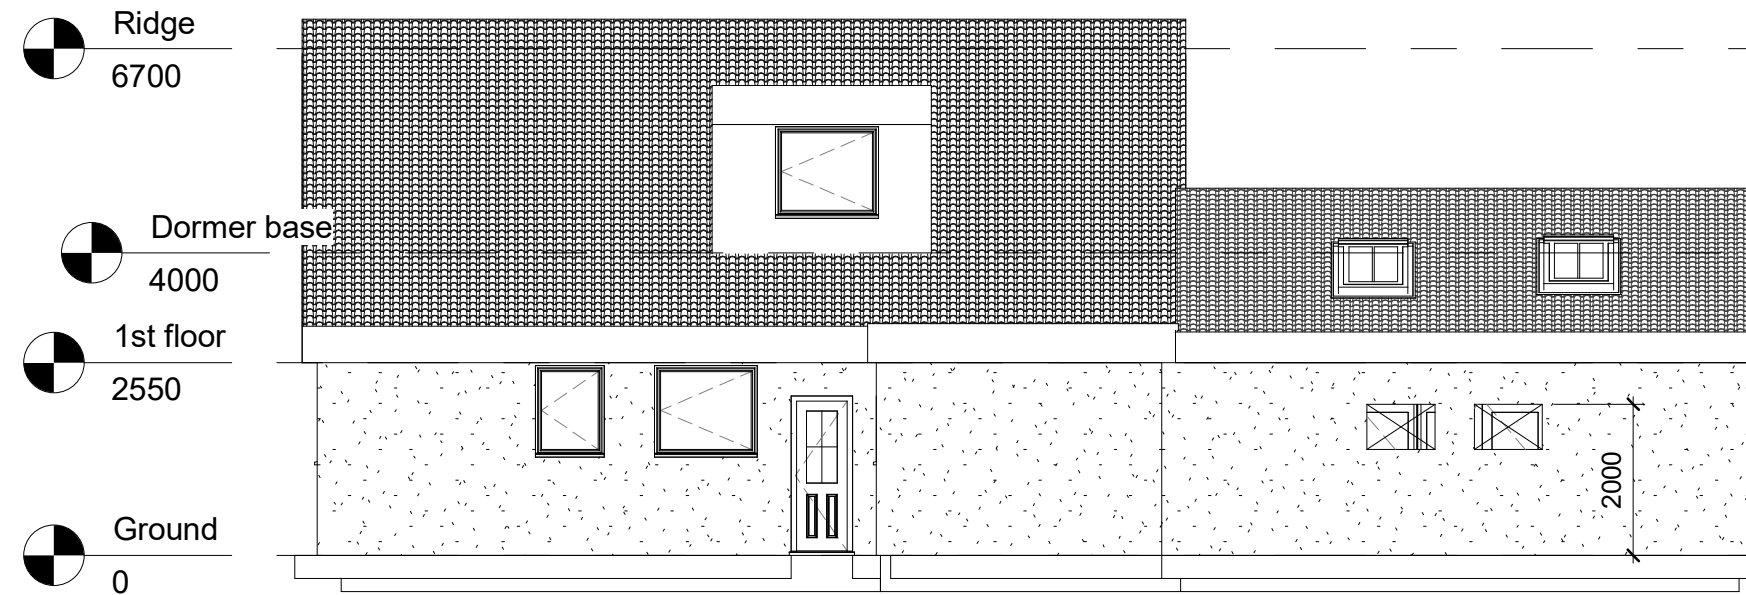

4 **side**  
1 : 100



3 **Side**  
1 : 100



2 **Rear**  
1 : 100

No.	Description	Date

AUTODESK			
www.autodesk.com/revit			
CODE	STATUS	SUITABILITY DESCRIPTION	PURPOSE OF ISSUE

PROJECT		CLIENT	
Sgl Story rear Ext		Hoyle - 10 Buckingham drive	
SHEET		Date	Project number
Proposed Elevations		Issue Date	Project Number
		Drawn by	DRWAING NUMBER
		Author	B103
		Checked by	
		Checker	

Scale (@ A3)	
1 : 100	REV