



PROPOSED SITE PLAN

SCALE = 1:200

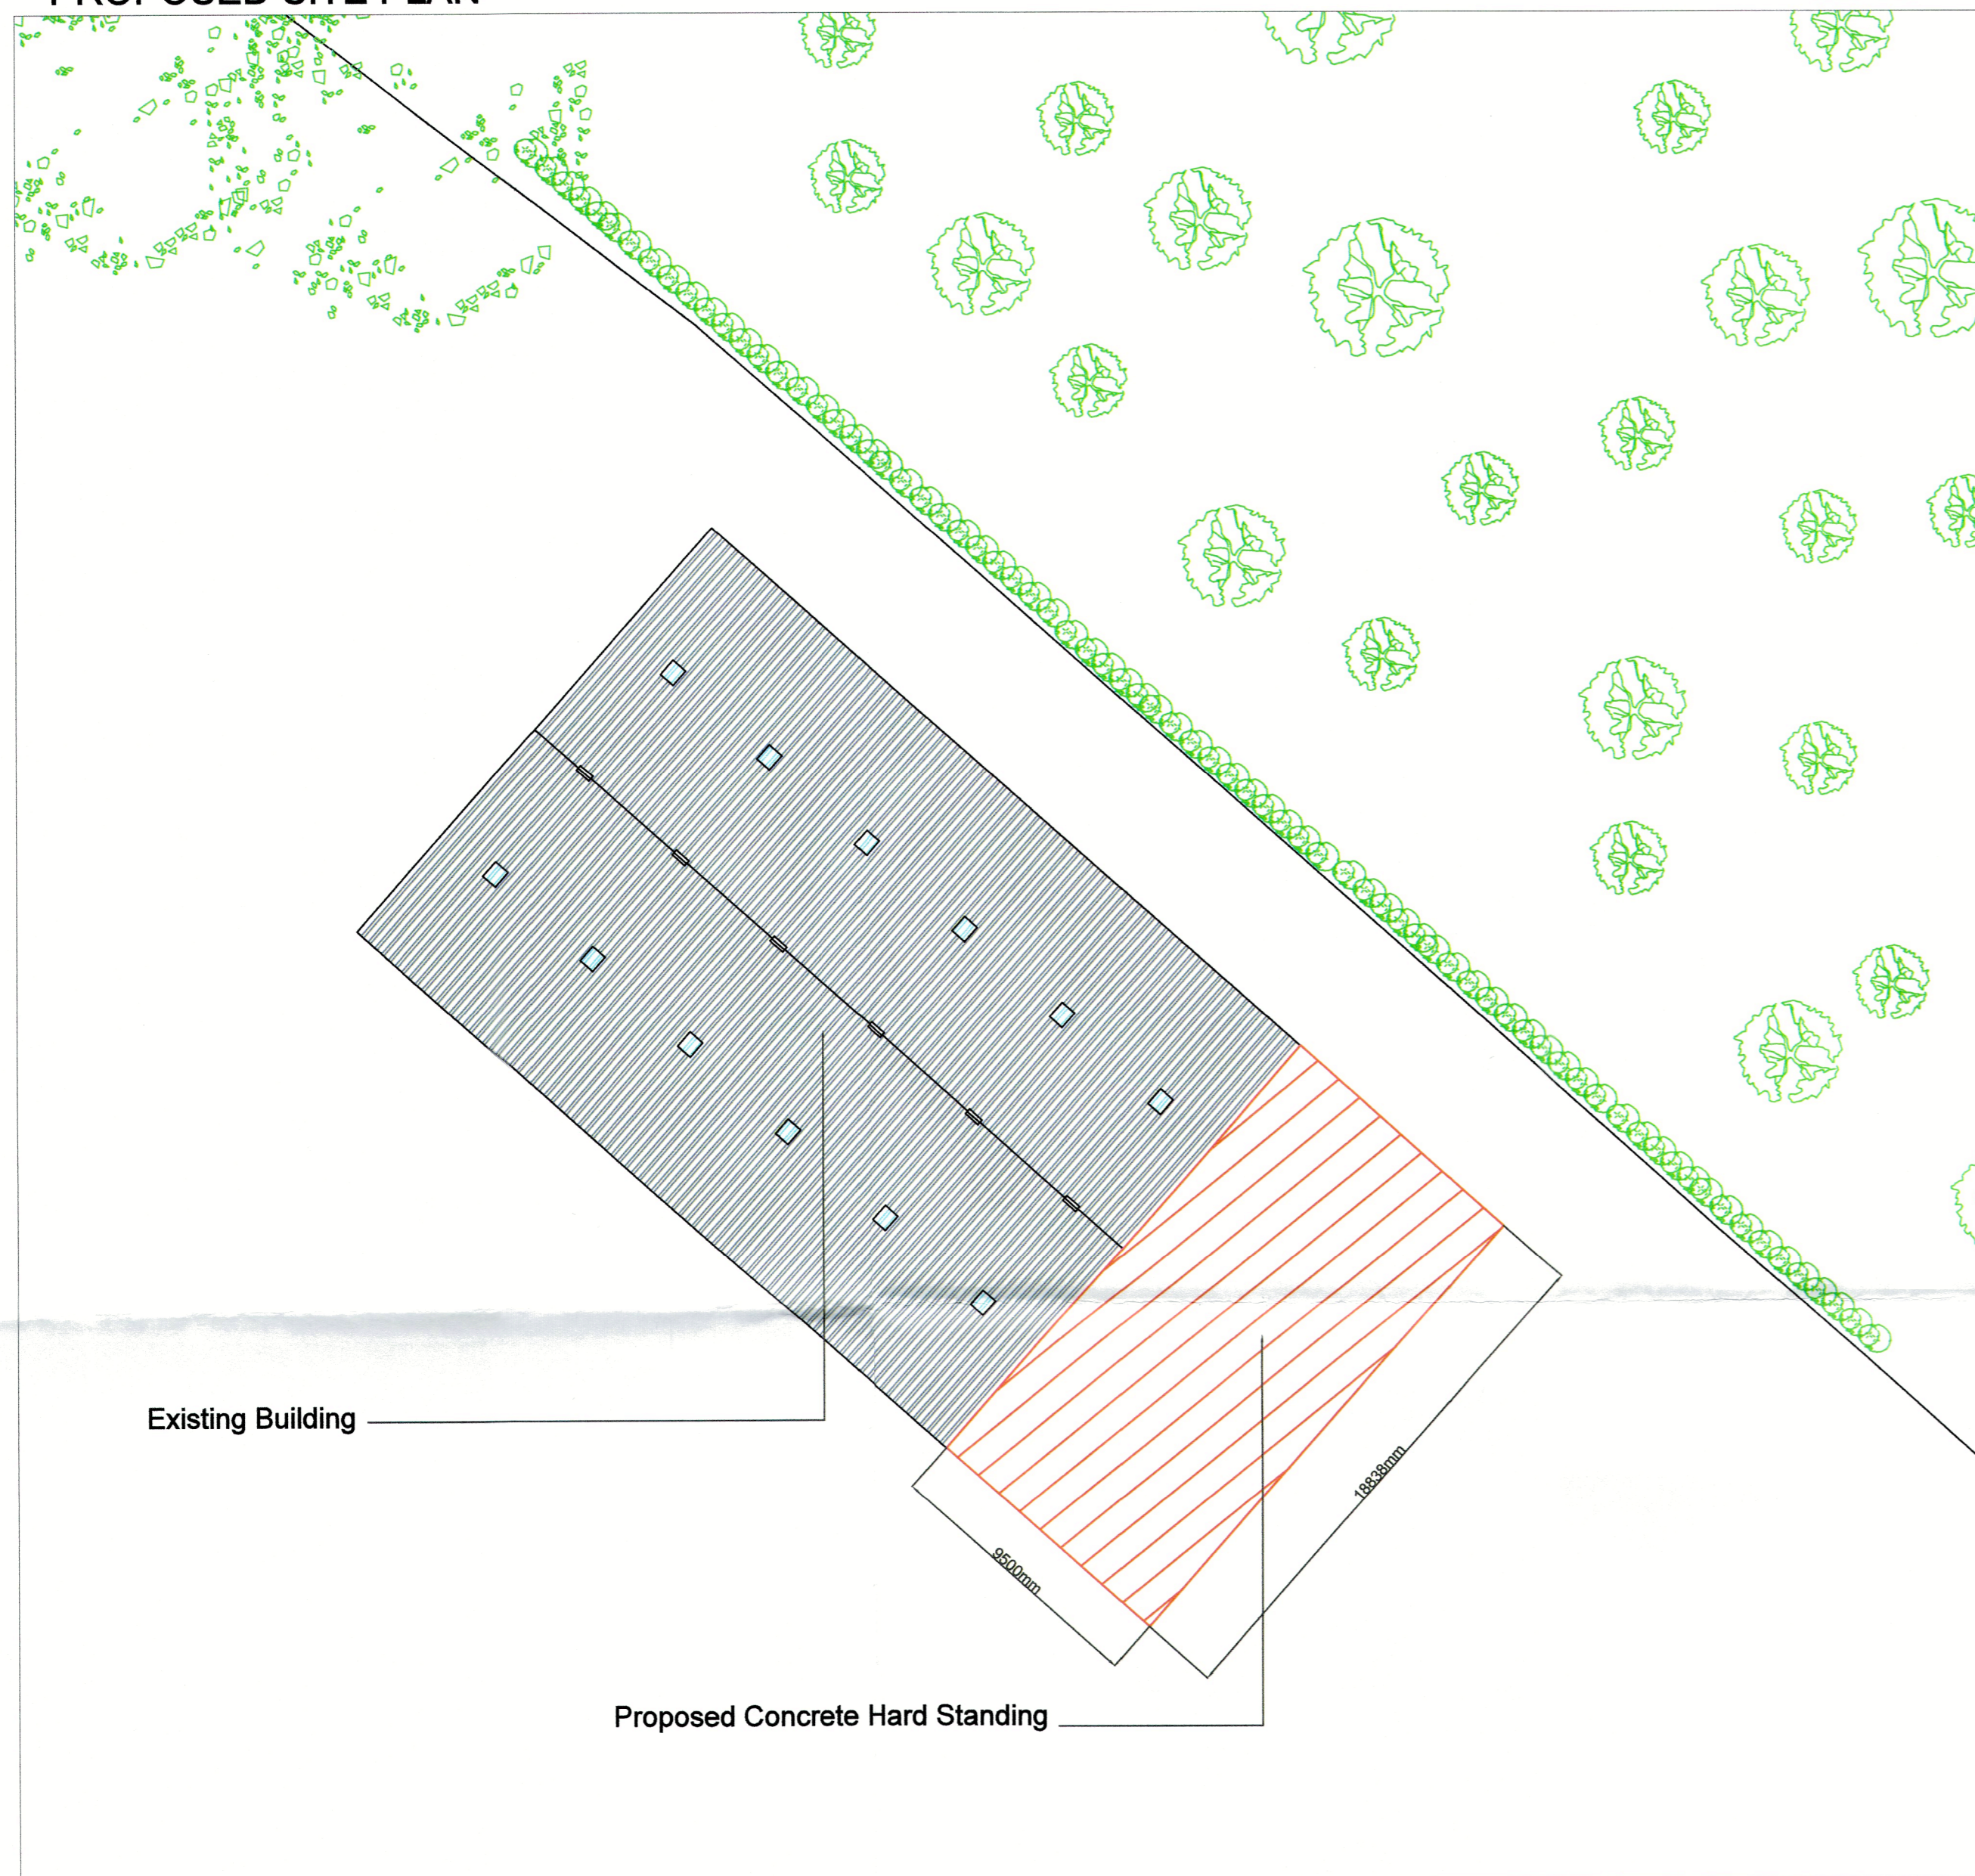

LOCATION PLAN

SCALE = 1:2500

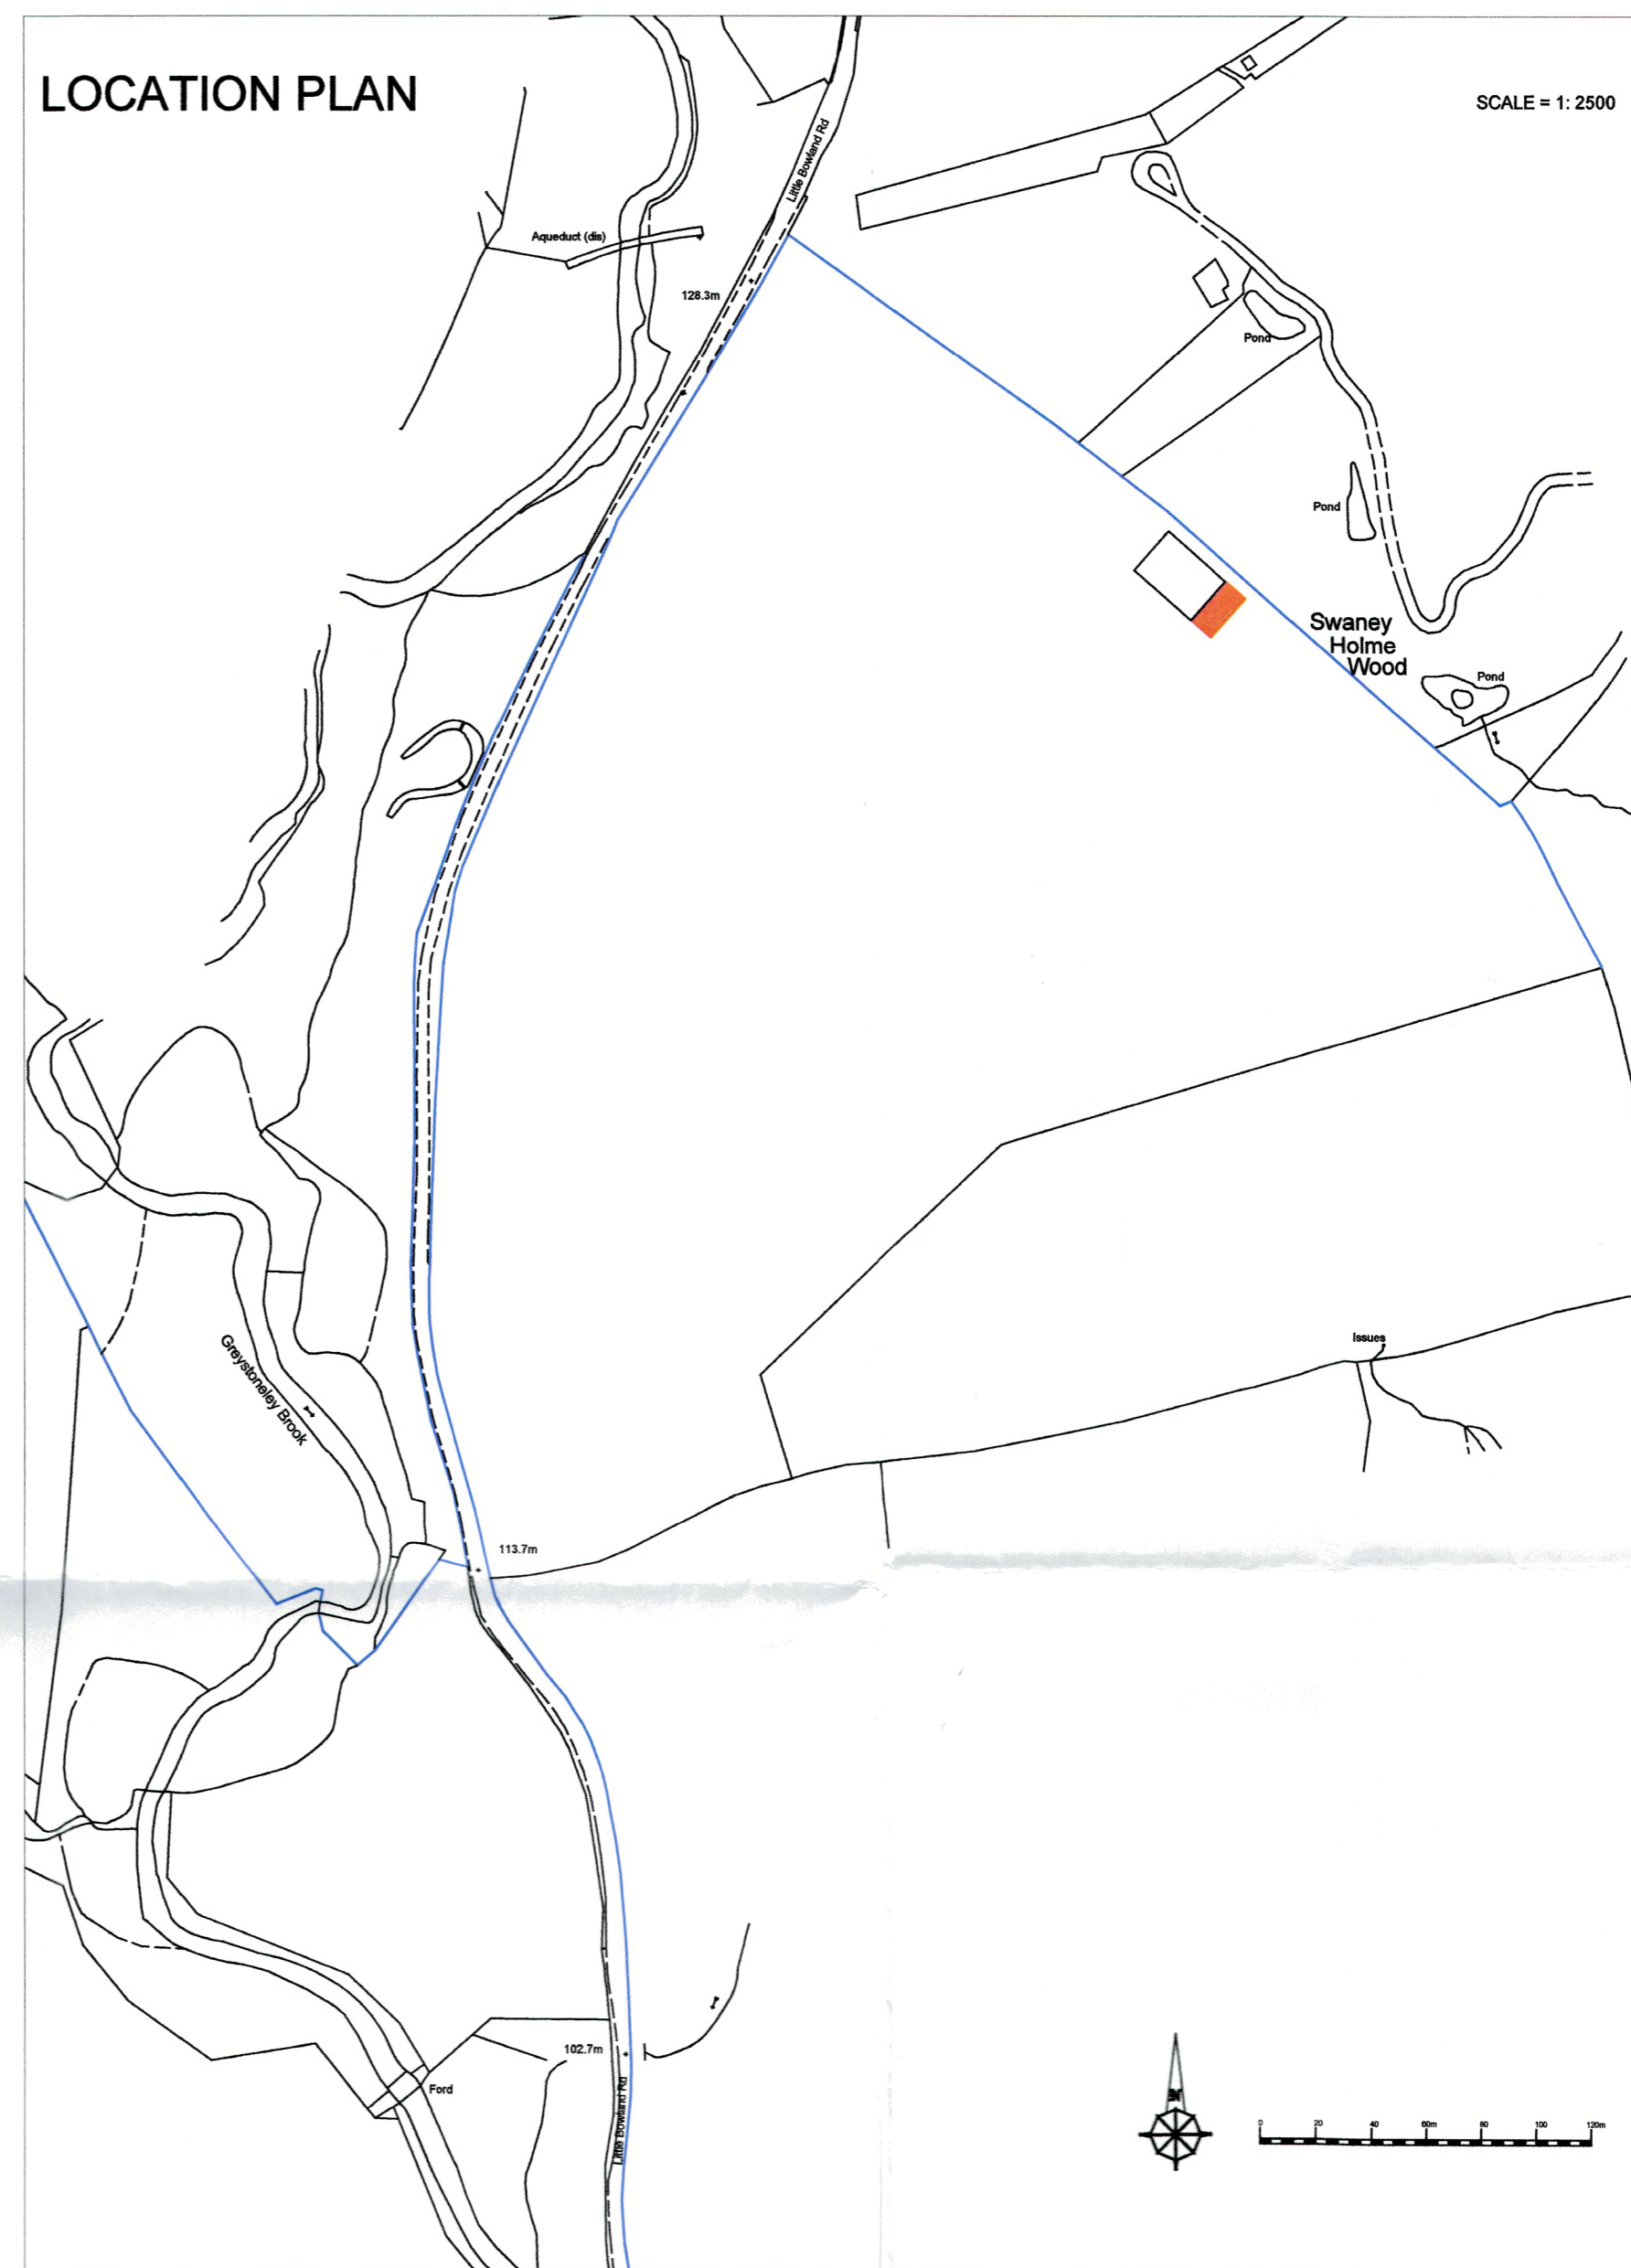

**J.HADFIELD.
ENGINEERING,SURVEYING.**

Springs House, Chipping, Lancashire. PR3 2GQ.
Tel 07740 929096.

Clients Details.
Messrs LEASE

Project Details.
**PROPOSED PLAN & LOCATION PLAN
CONCRETE HARD STANDING**

Project Address.
**LAND SOUTH OF THE WILD BOAR PARK
(Swane Holme Wood)
LEAGRAM
CHIPPING**

Project Number, 475/201	Date, AUG/2020	Scale, 1:200	By, JH
----------------------------	-------------------	-----------------	-----------

DO NOT SCALE THIS DRAWING. CHECK ALL DIMENSIONS ON SITE

THIS DRAWING IS PROTECTED BY COPYRIGHT. IT MAY NOT BE REPRODUCED OR USED IN ANY MANNER FOR ANY PURPOSE, WITHOUT GAINING THE WRITTEN PERMISSION FROM J.HADFIELD, ENGINEERING,SURVEYING.