



Proposed Elevations

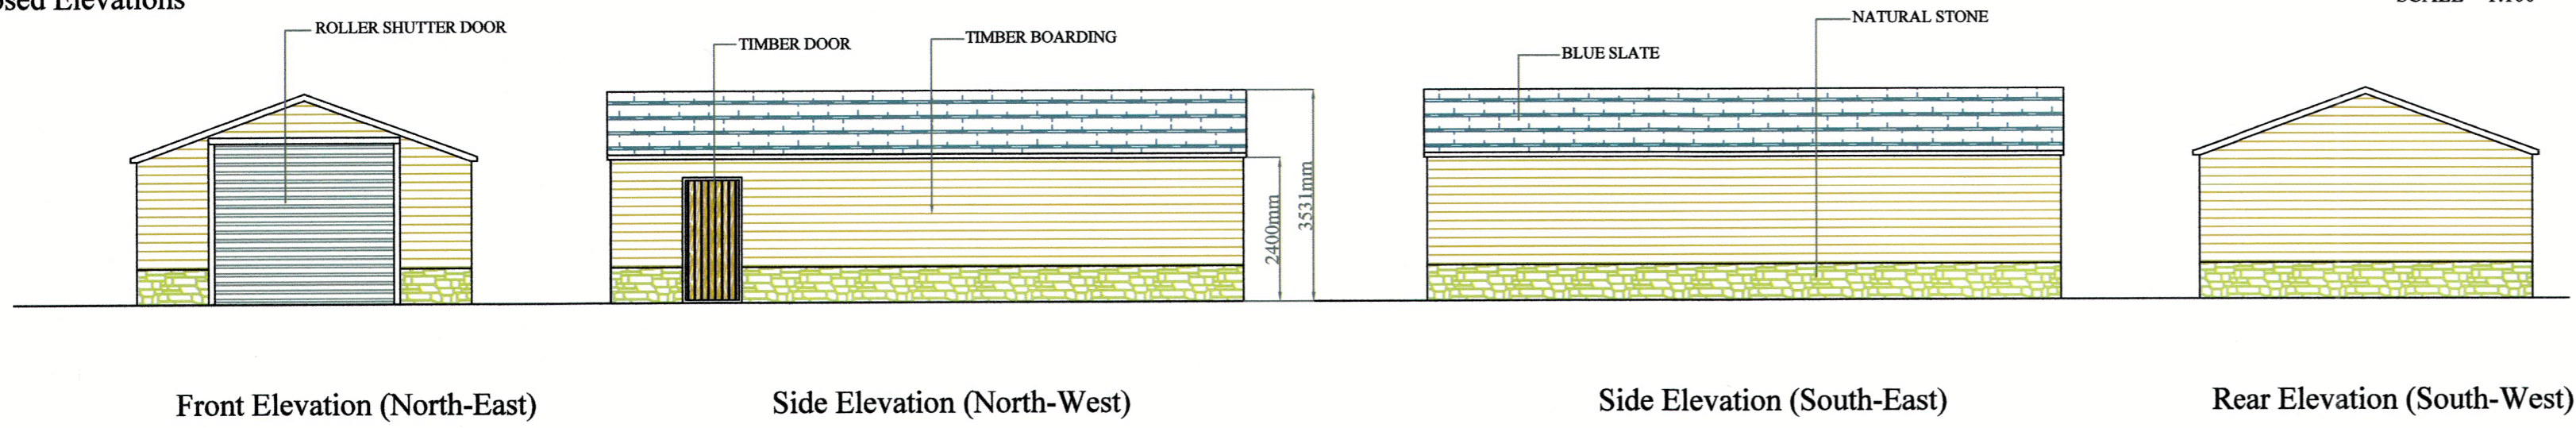

SCALE = 1:100


Ground Floor Plan.

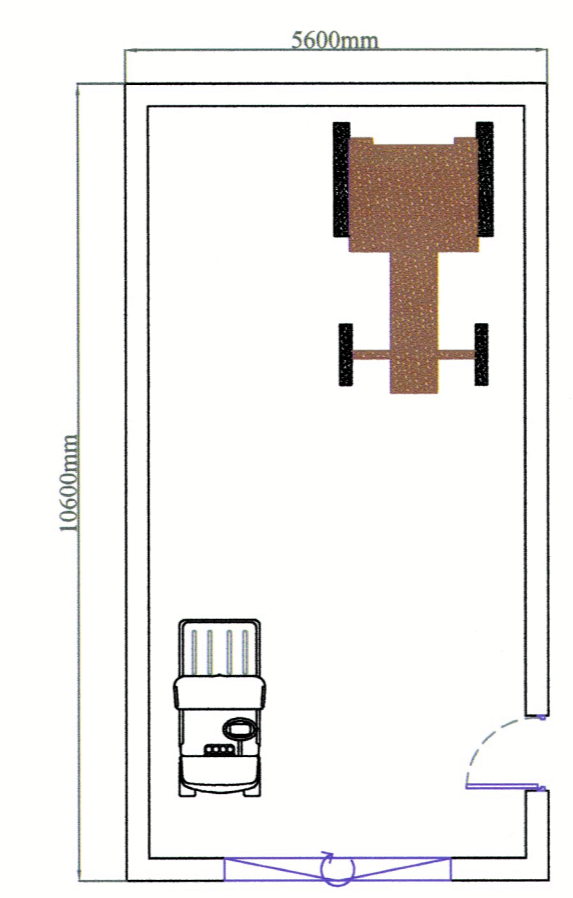

Location Plan



Site Plan

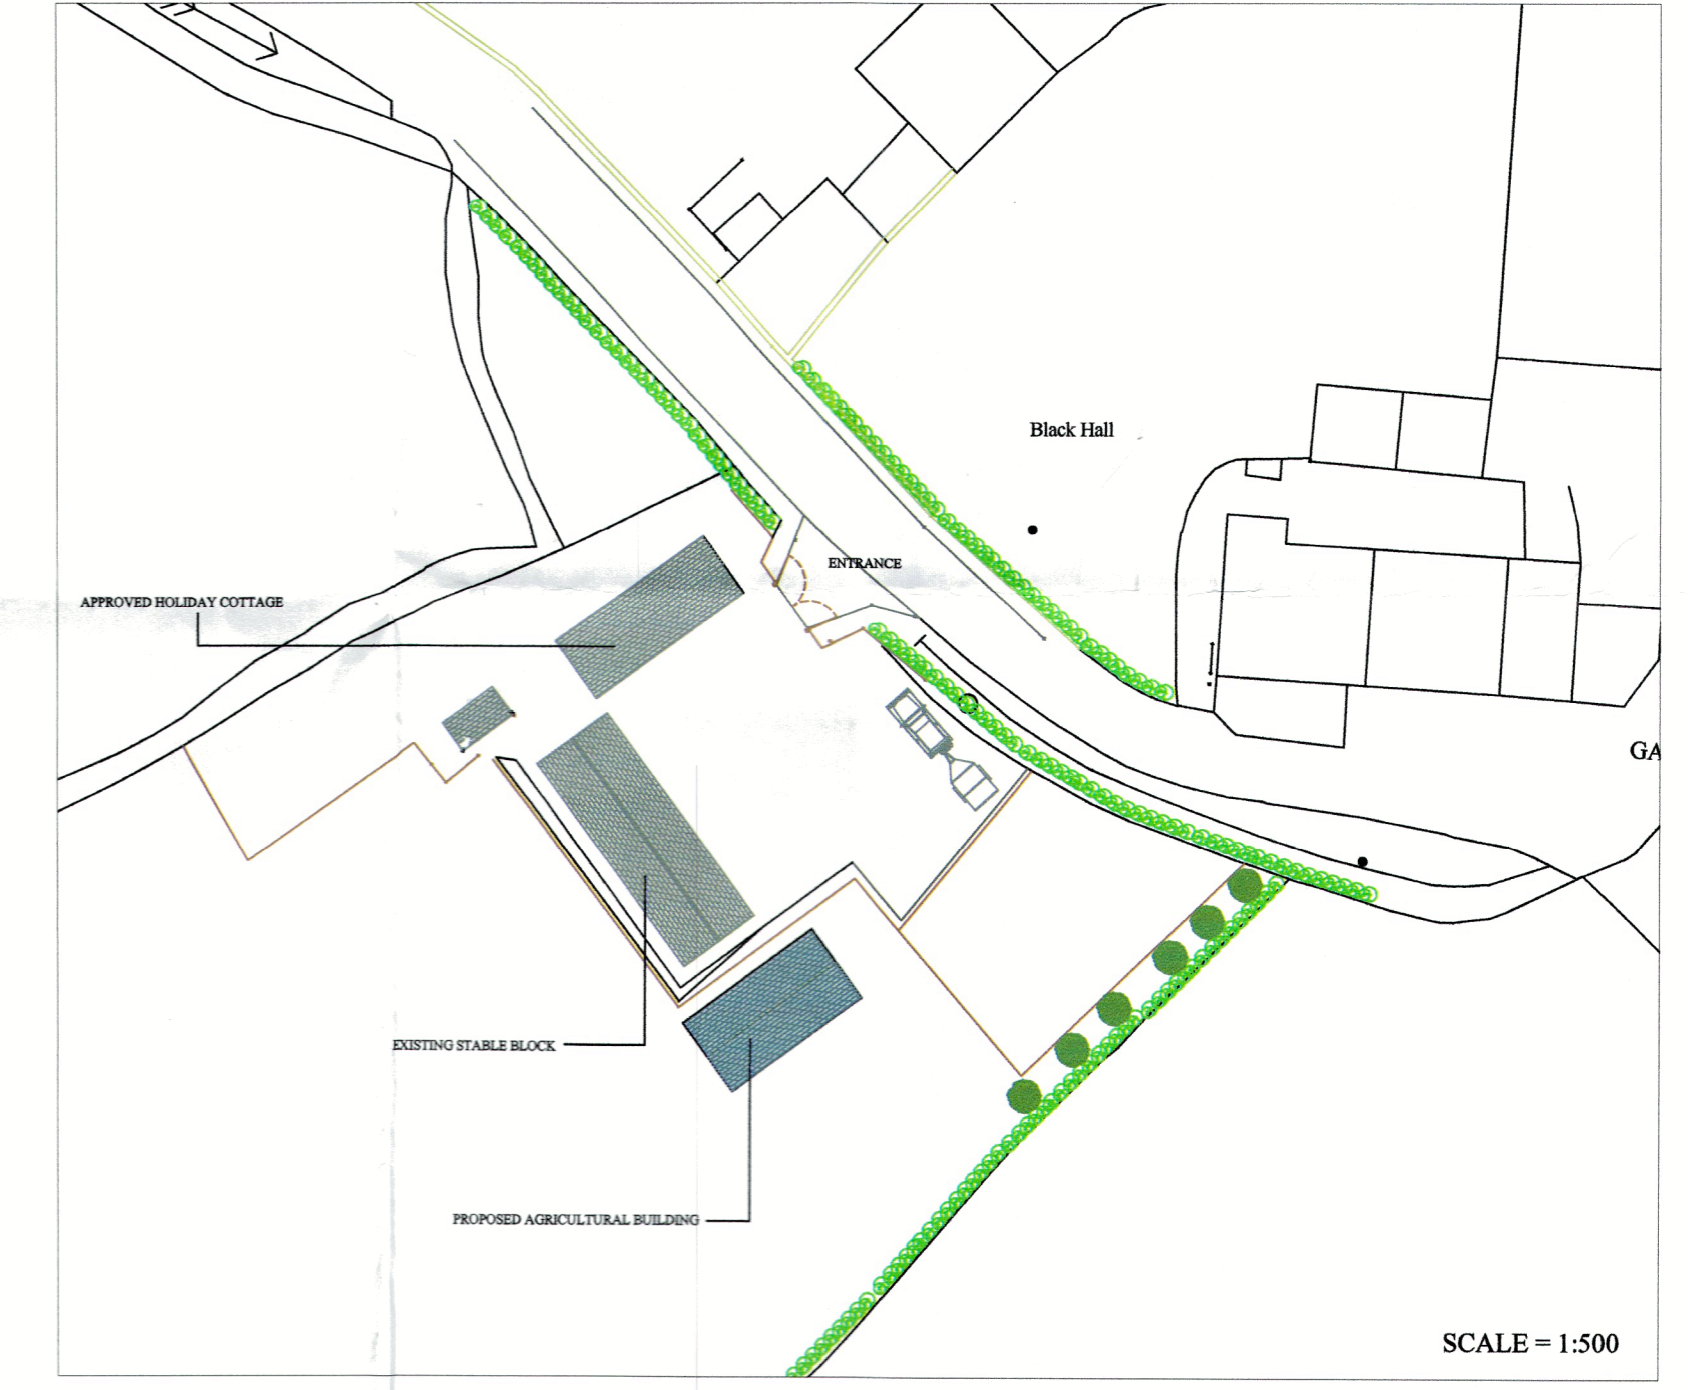

**J.HADFIELD.  
ENGINEERING,SURVEYING.**

Spring House, Chipping, Lancashire. PR3 2GQ.  
Tel 07740 929096. Fax 08708 362185

Clients Details,  
Mr & Mrs S. Wright.

Project Details,  
**PROPOSED AGRICULTURAL  
STORAGE BUILDING**

Project Address,  
**LAND ADJACENT TO BLACKHALL BARN  
GARSTANG Rd  
CHIPPING**

Project Number, 491/201	Date, AUG/20	Scale, 1:500 1:100 1:1250	By, JH
----------------------------	-----------------	------------------------------------	-----------

DO NOT SCALE THIS DRAWING. CHECK ALL DIMENSIONS ON SITE

THIS DRAWING IS PROTECTED BY COPYRIGHT. IT MAY NOT BE REPRODUCED IN ANY FORM OR BY ANY MEANS FOR ANY PURPOSE, WITHOUT EXPRESS WRITTEN PERMISSION FROM J.HADFIELD, ENGINEERING/SURVEYING.