




EXISTING ELEVATIONS

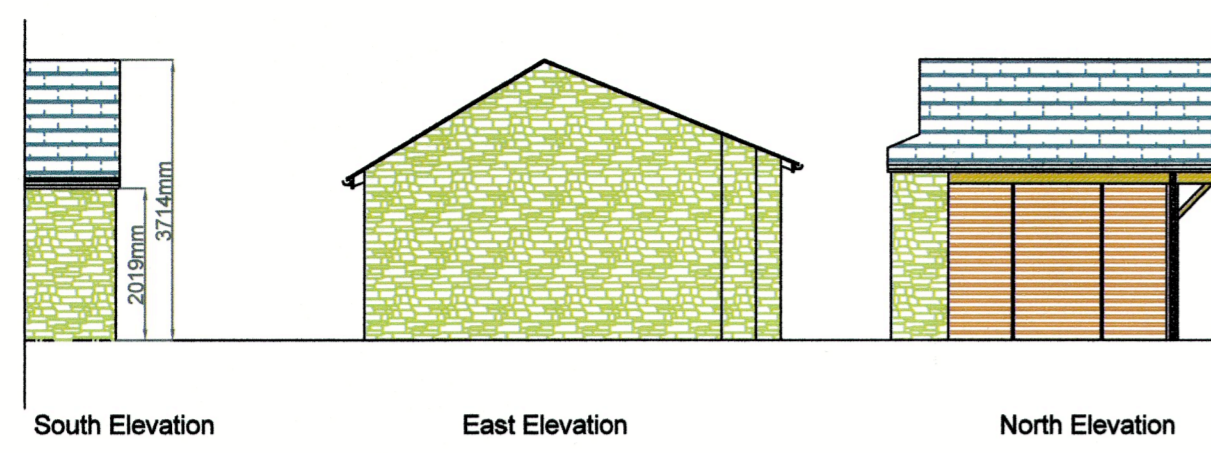


PROPOSED ELEVATIONS

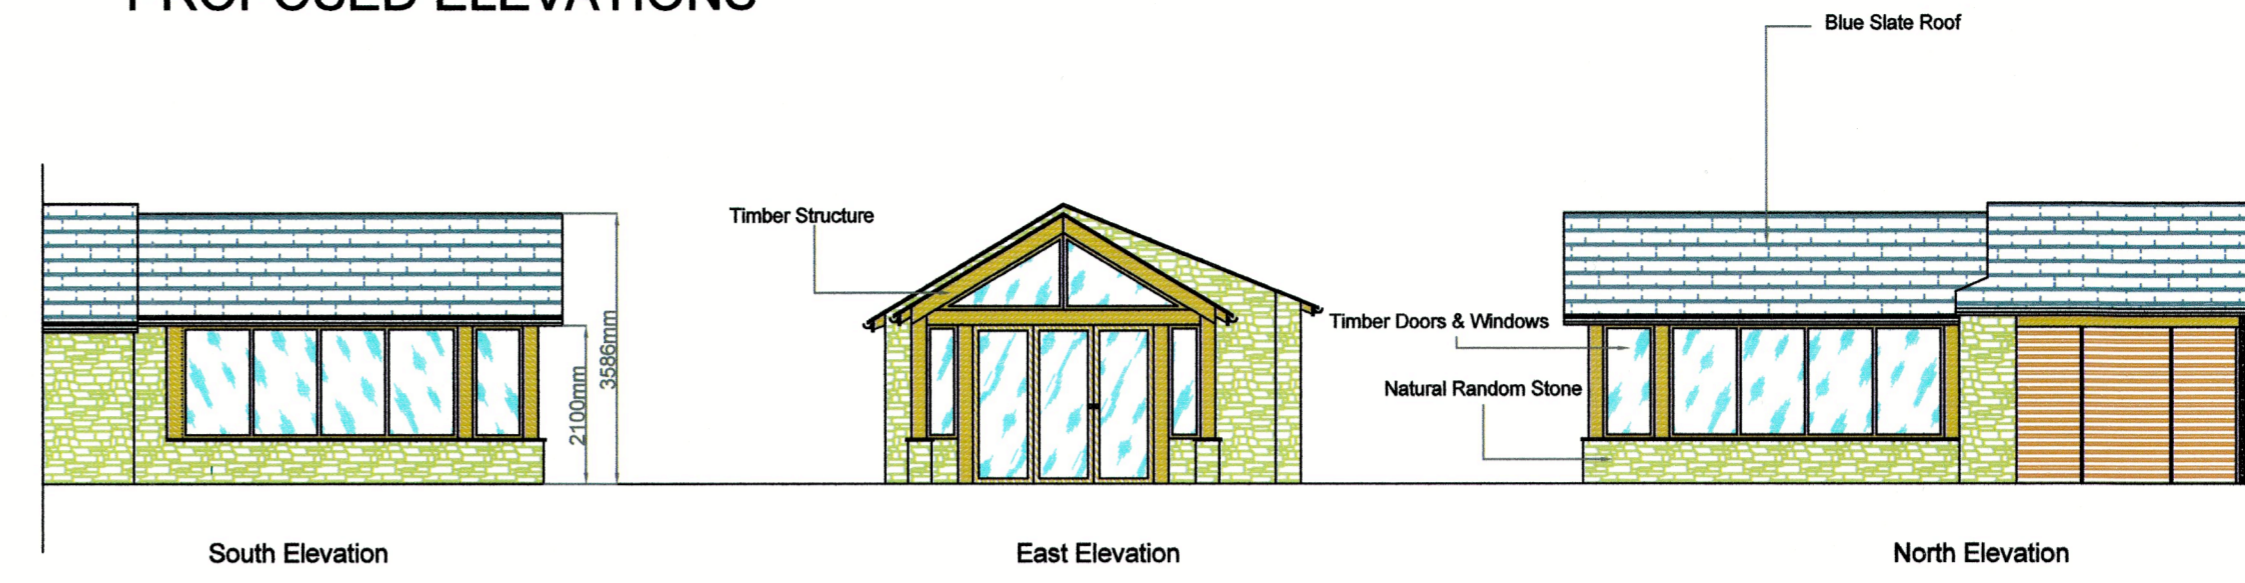

EXISTING PLAN

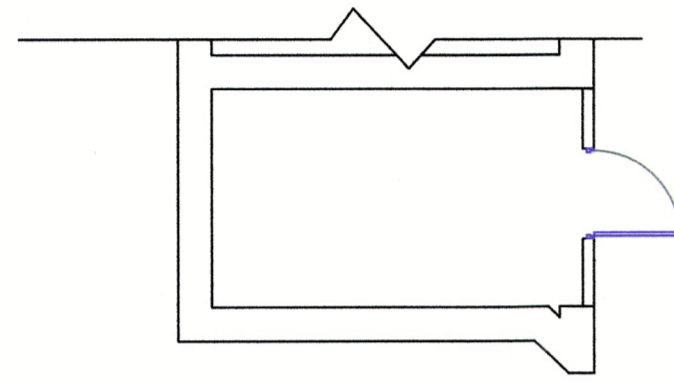


PROPOSED PLAN

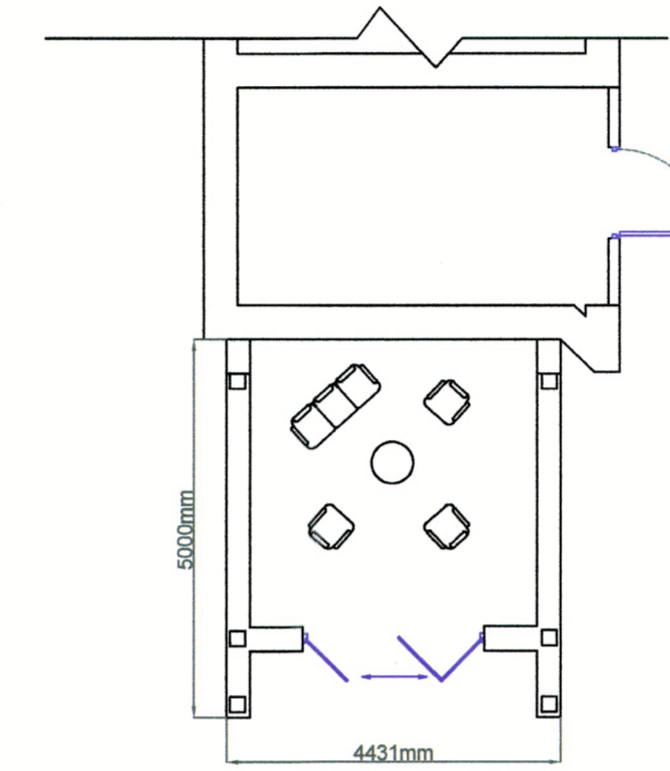

SCALE = 1: 100

PROPOSED SITE PLAN

SCALE = 1: 500

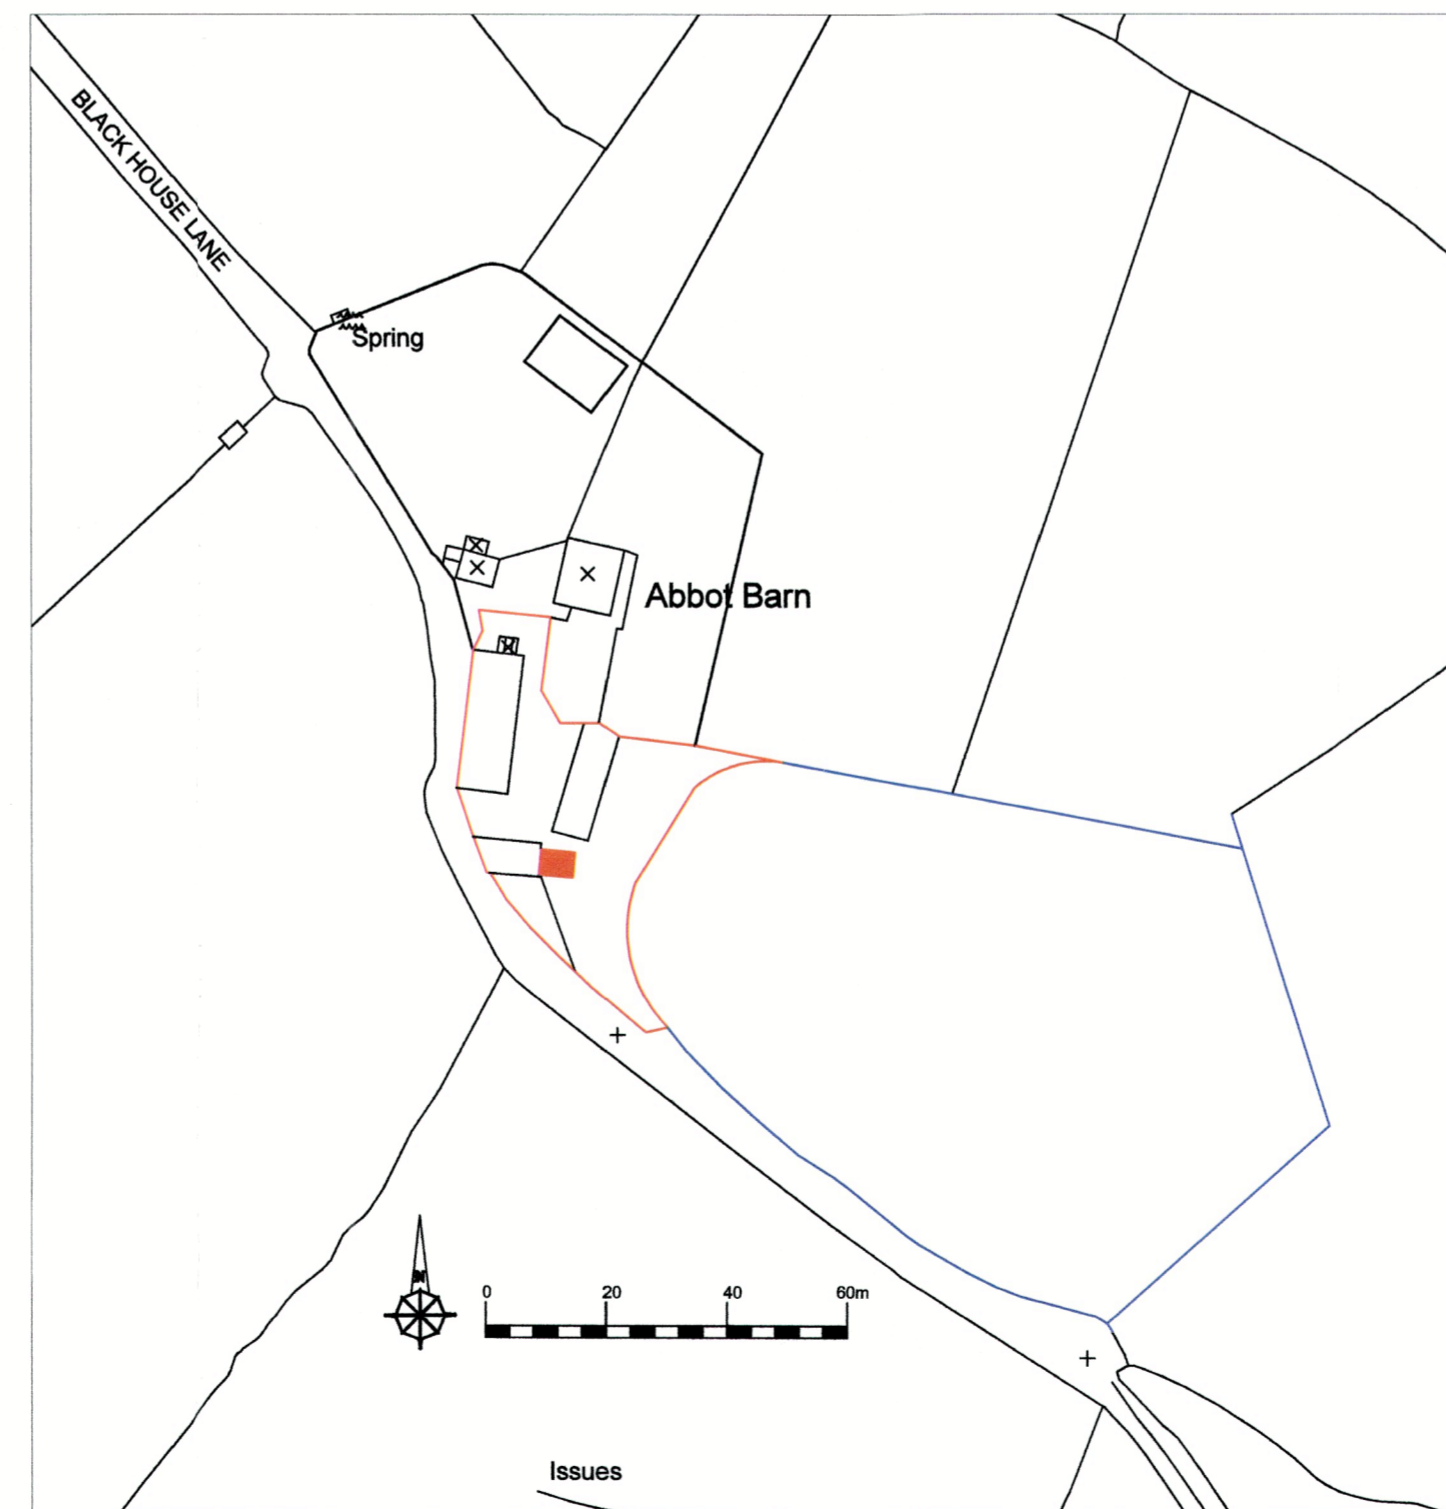

LOCATION PLAN

SCALE = 1: 1250

**J.HADFIELD.
ENGINEERING,SURVEYING.**

Springs House, Chipping, Lancashire. PR3 2GQ.
Tel 07740 929096.

Clients Details.
Mr. & Mrs. D. FERMINGTON

Project Details.
PROPOSED PLAN & ELEVATIONS
GARDEN ROOM

Project Address.
ABBOT BARN
BLACK HOUSE LANE
CHIPPING
PR3 2NR

Project Number, 492/201	Date, NOV/20	Scale, 1:100	By, JH
----------------------------	-----------------	-----------------	-----------

DO NOT SCALE THIS DRAWING. CHECK ALL DIMENSIONS ON SITE.

THIS DRAWING IS PROTECTED BY COPYRIGHT. IT MAY NOT BE REPRODUCED OR ANY PART OF IT USED FOR ANY PURPOSE, WITHOUT OBTAINING PRIOR WRITTEN PERMISSION FROM J.HADFIELD, ENGINEERING,SURVEYING.