


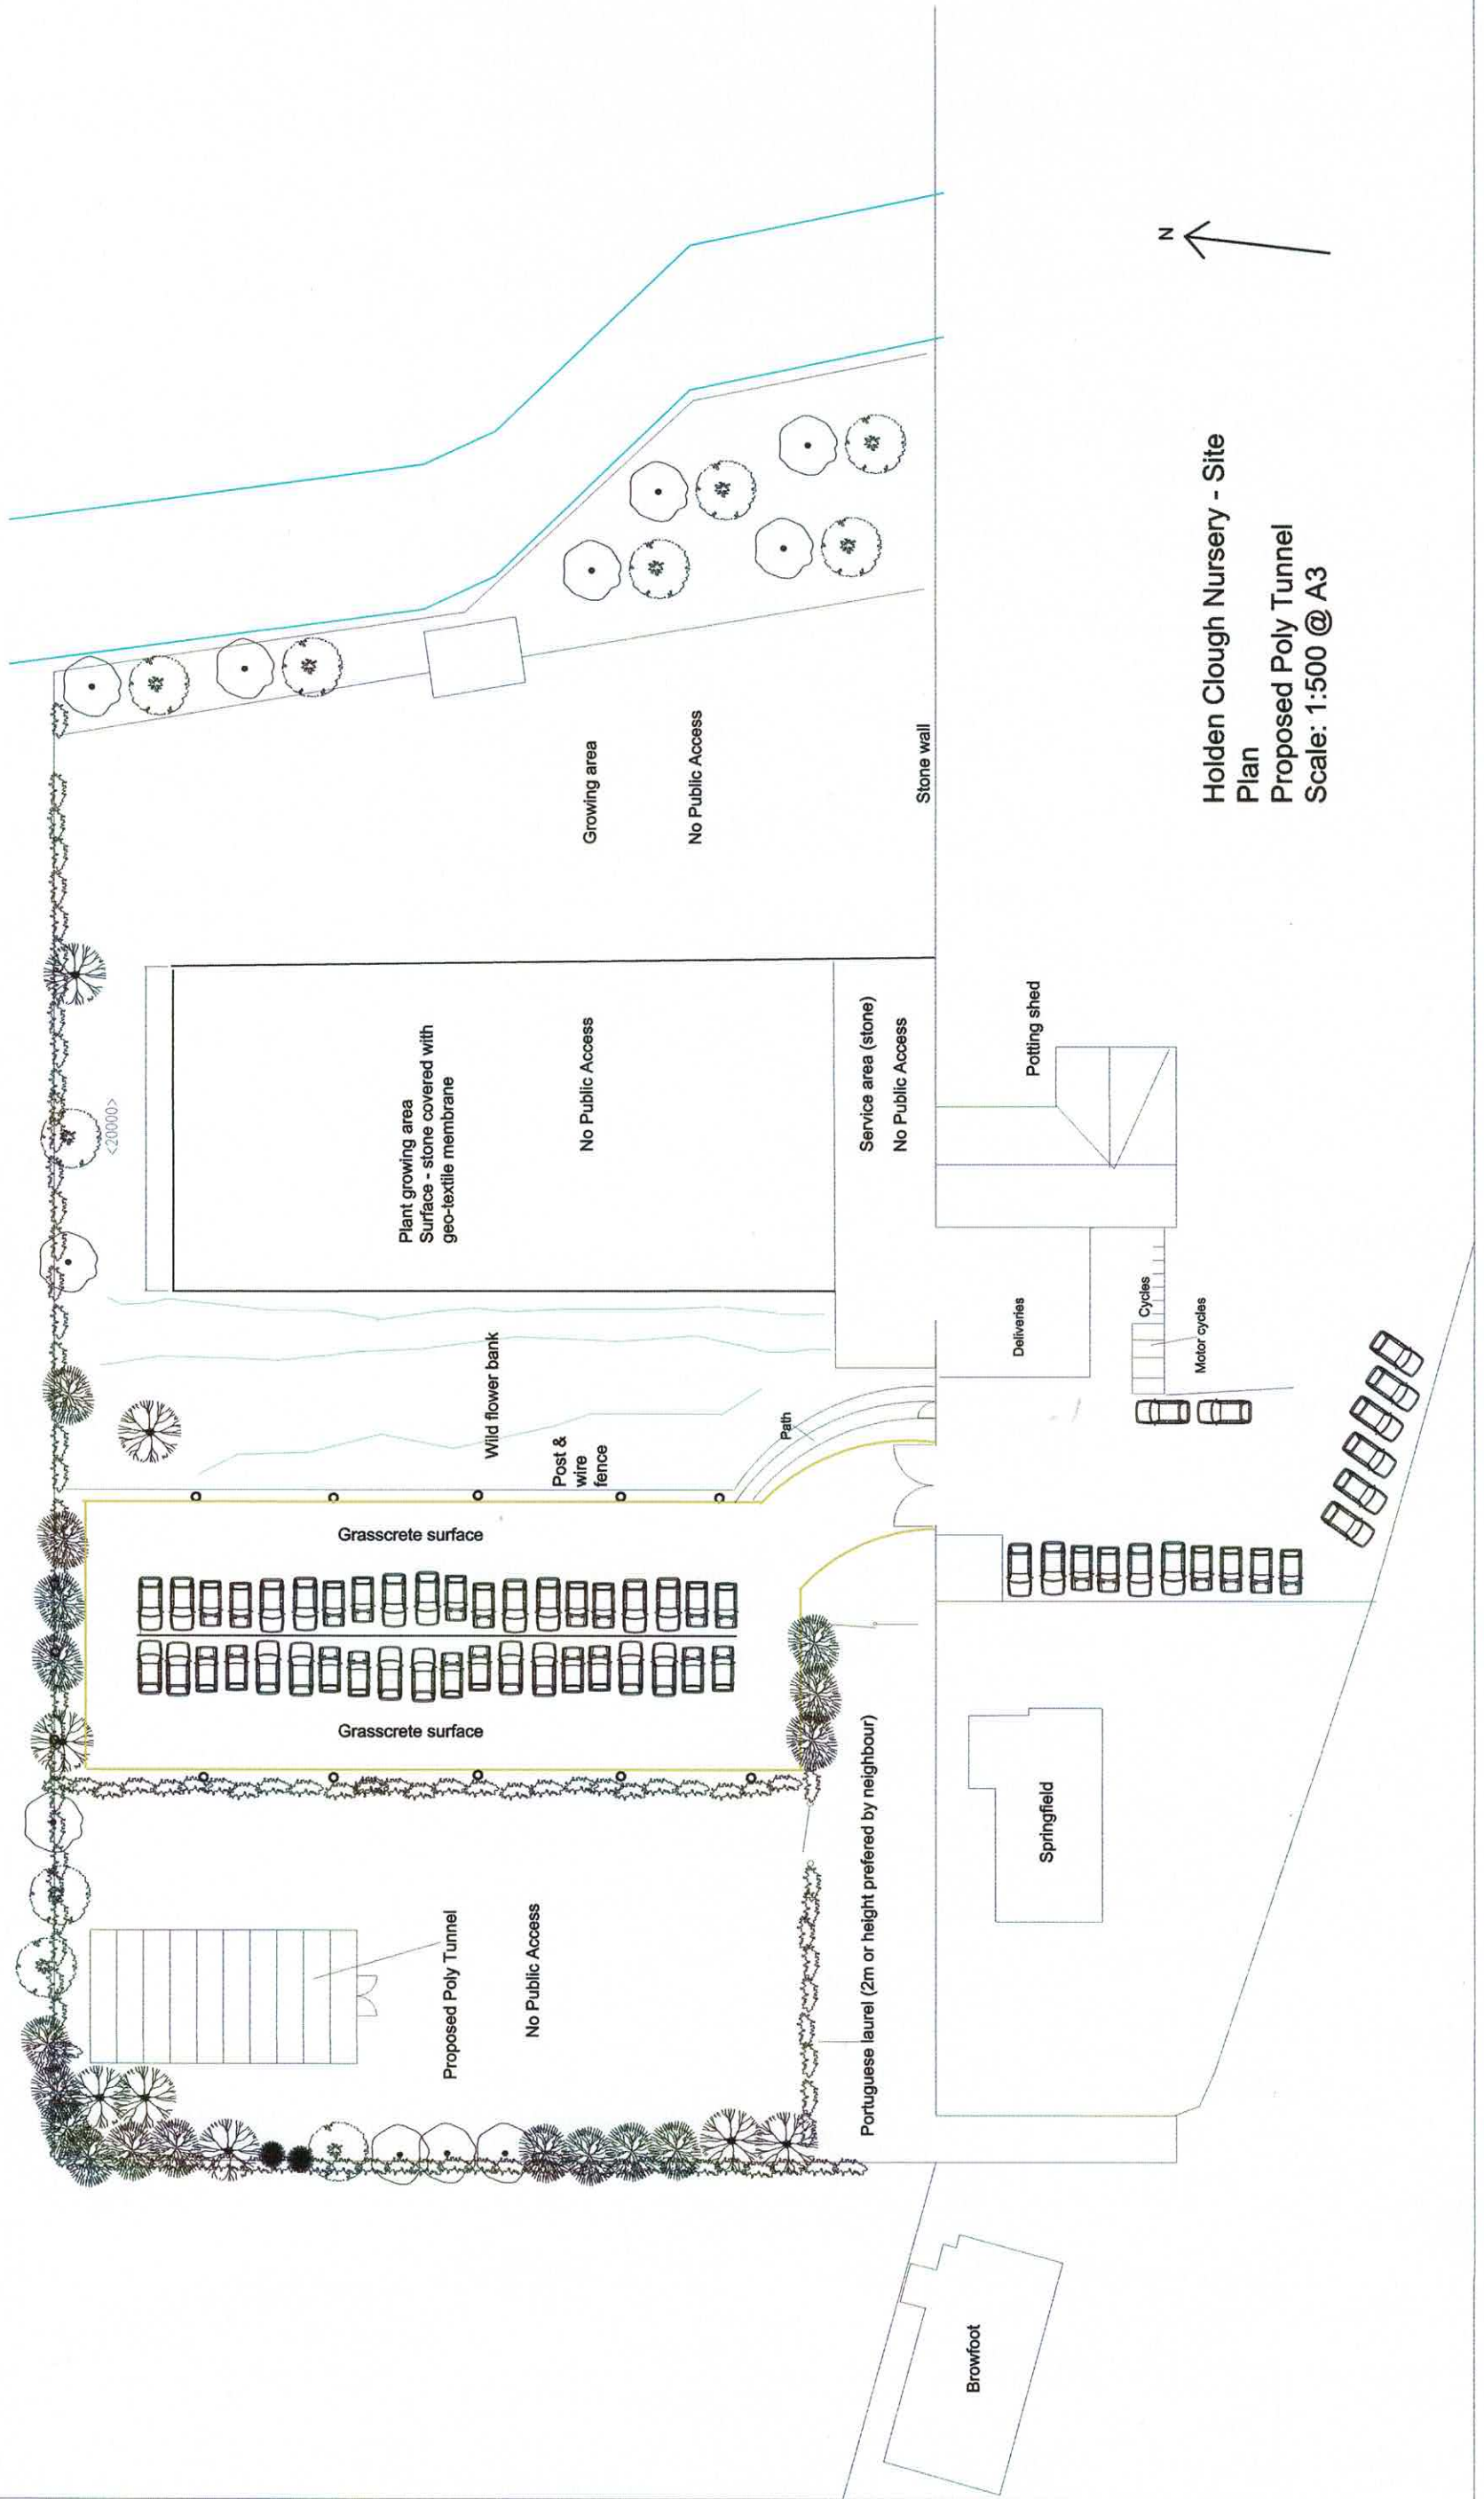

Holden Clough Nursery - Site
Plan
Proposed Poly Tunnel
Scale: 1:500 @ A3