

NOTES:

No.	Description	Date


CLIENT:
Jordan Szabo

PROJECT:
Double storey side extension at Burnside, Parsonage Road, Blackburn *Resubmission*

SHEET:
EXISTING PLANS


Project number	PHA/497
Date	15/12/2020
Drawn by	JD
Checked by	PH

A203	
Scale	1 : 50
Sheet size	A1

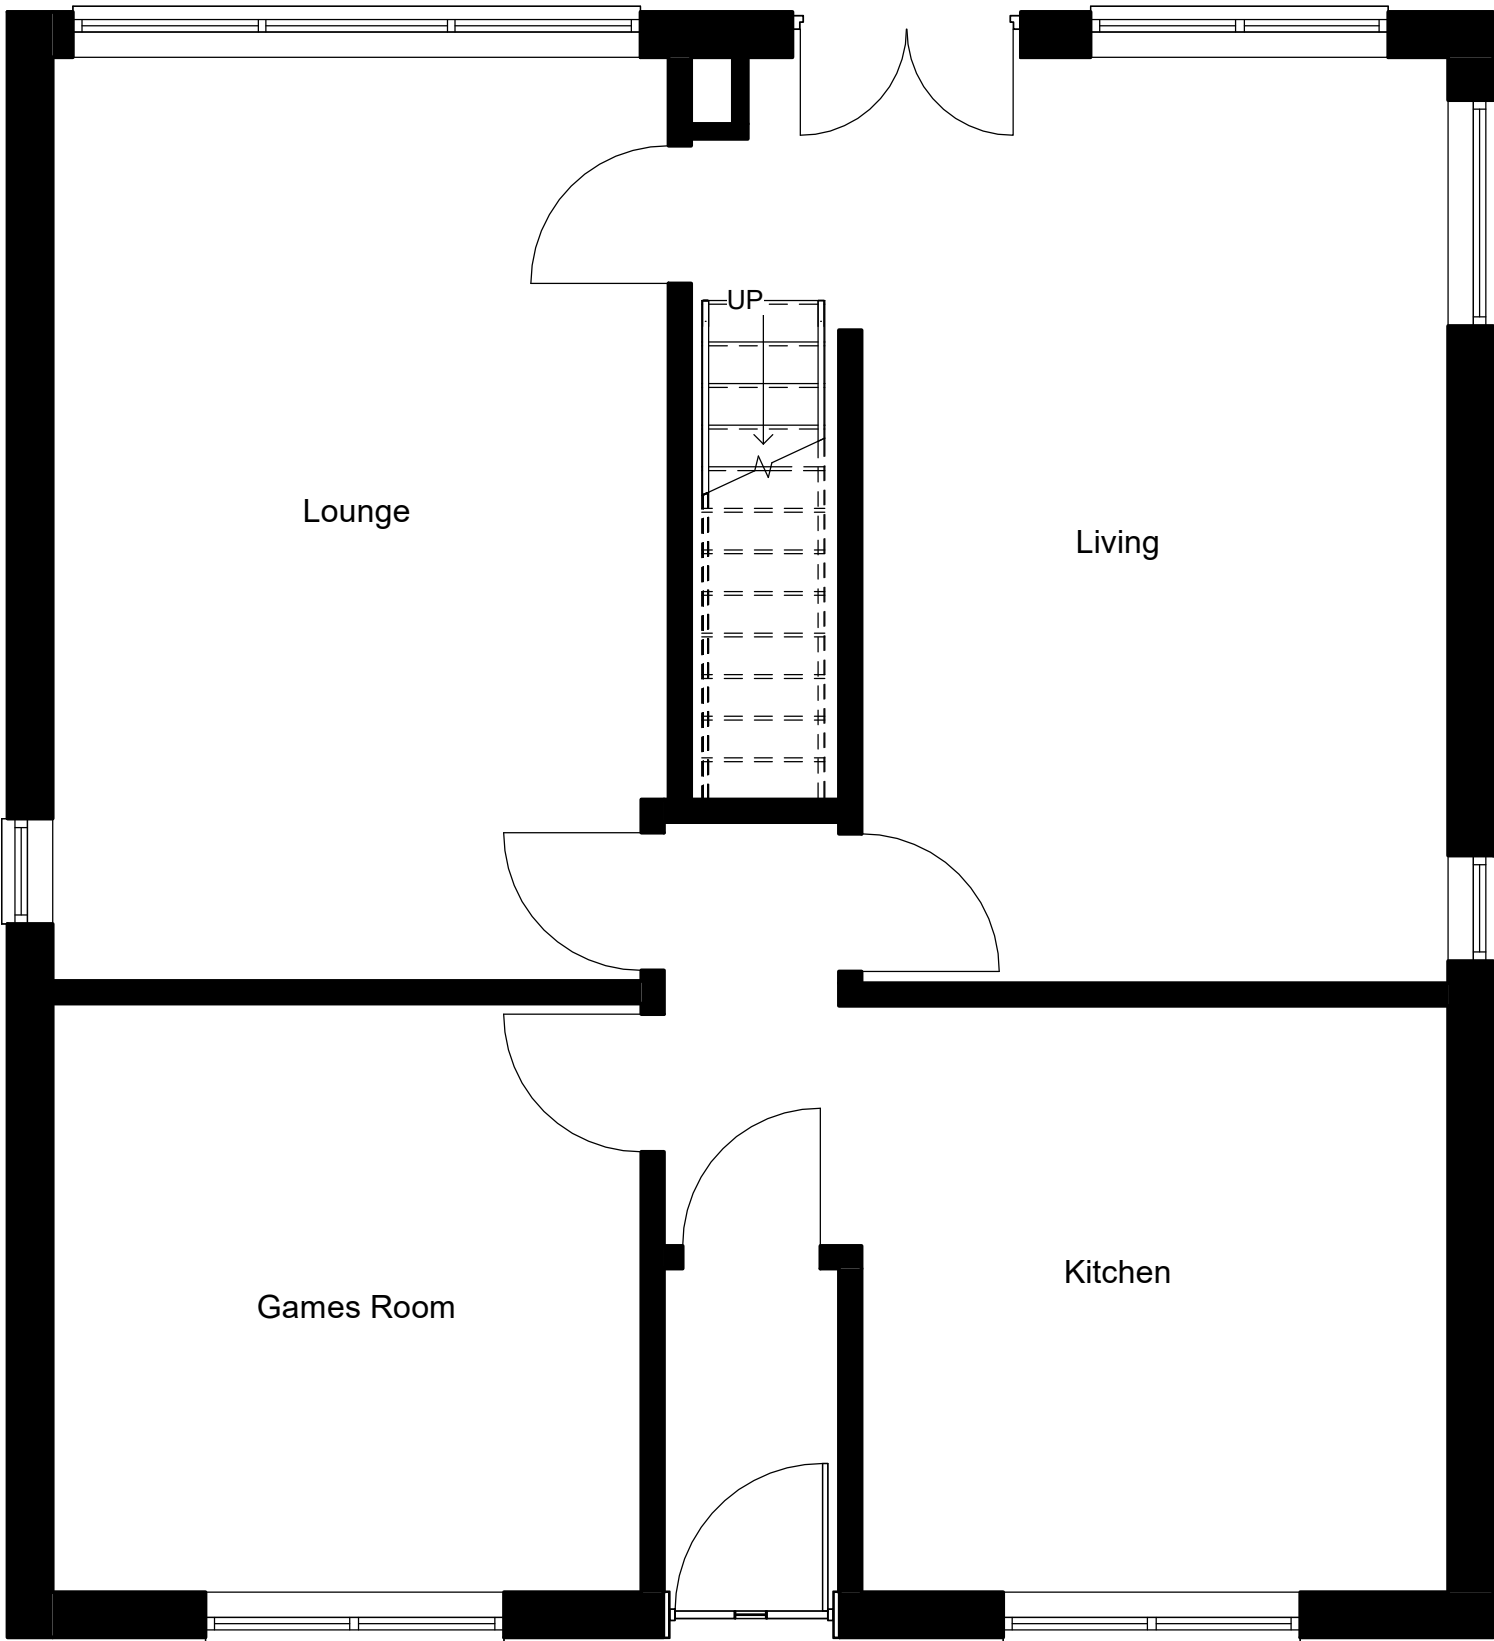

EXISTING GROUND
FLOOR

1 : 50

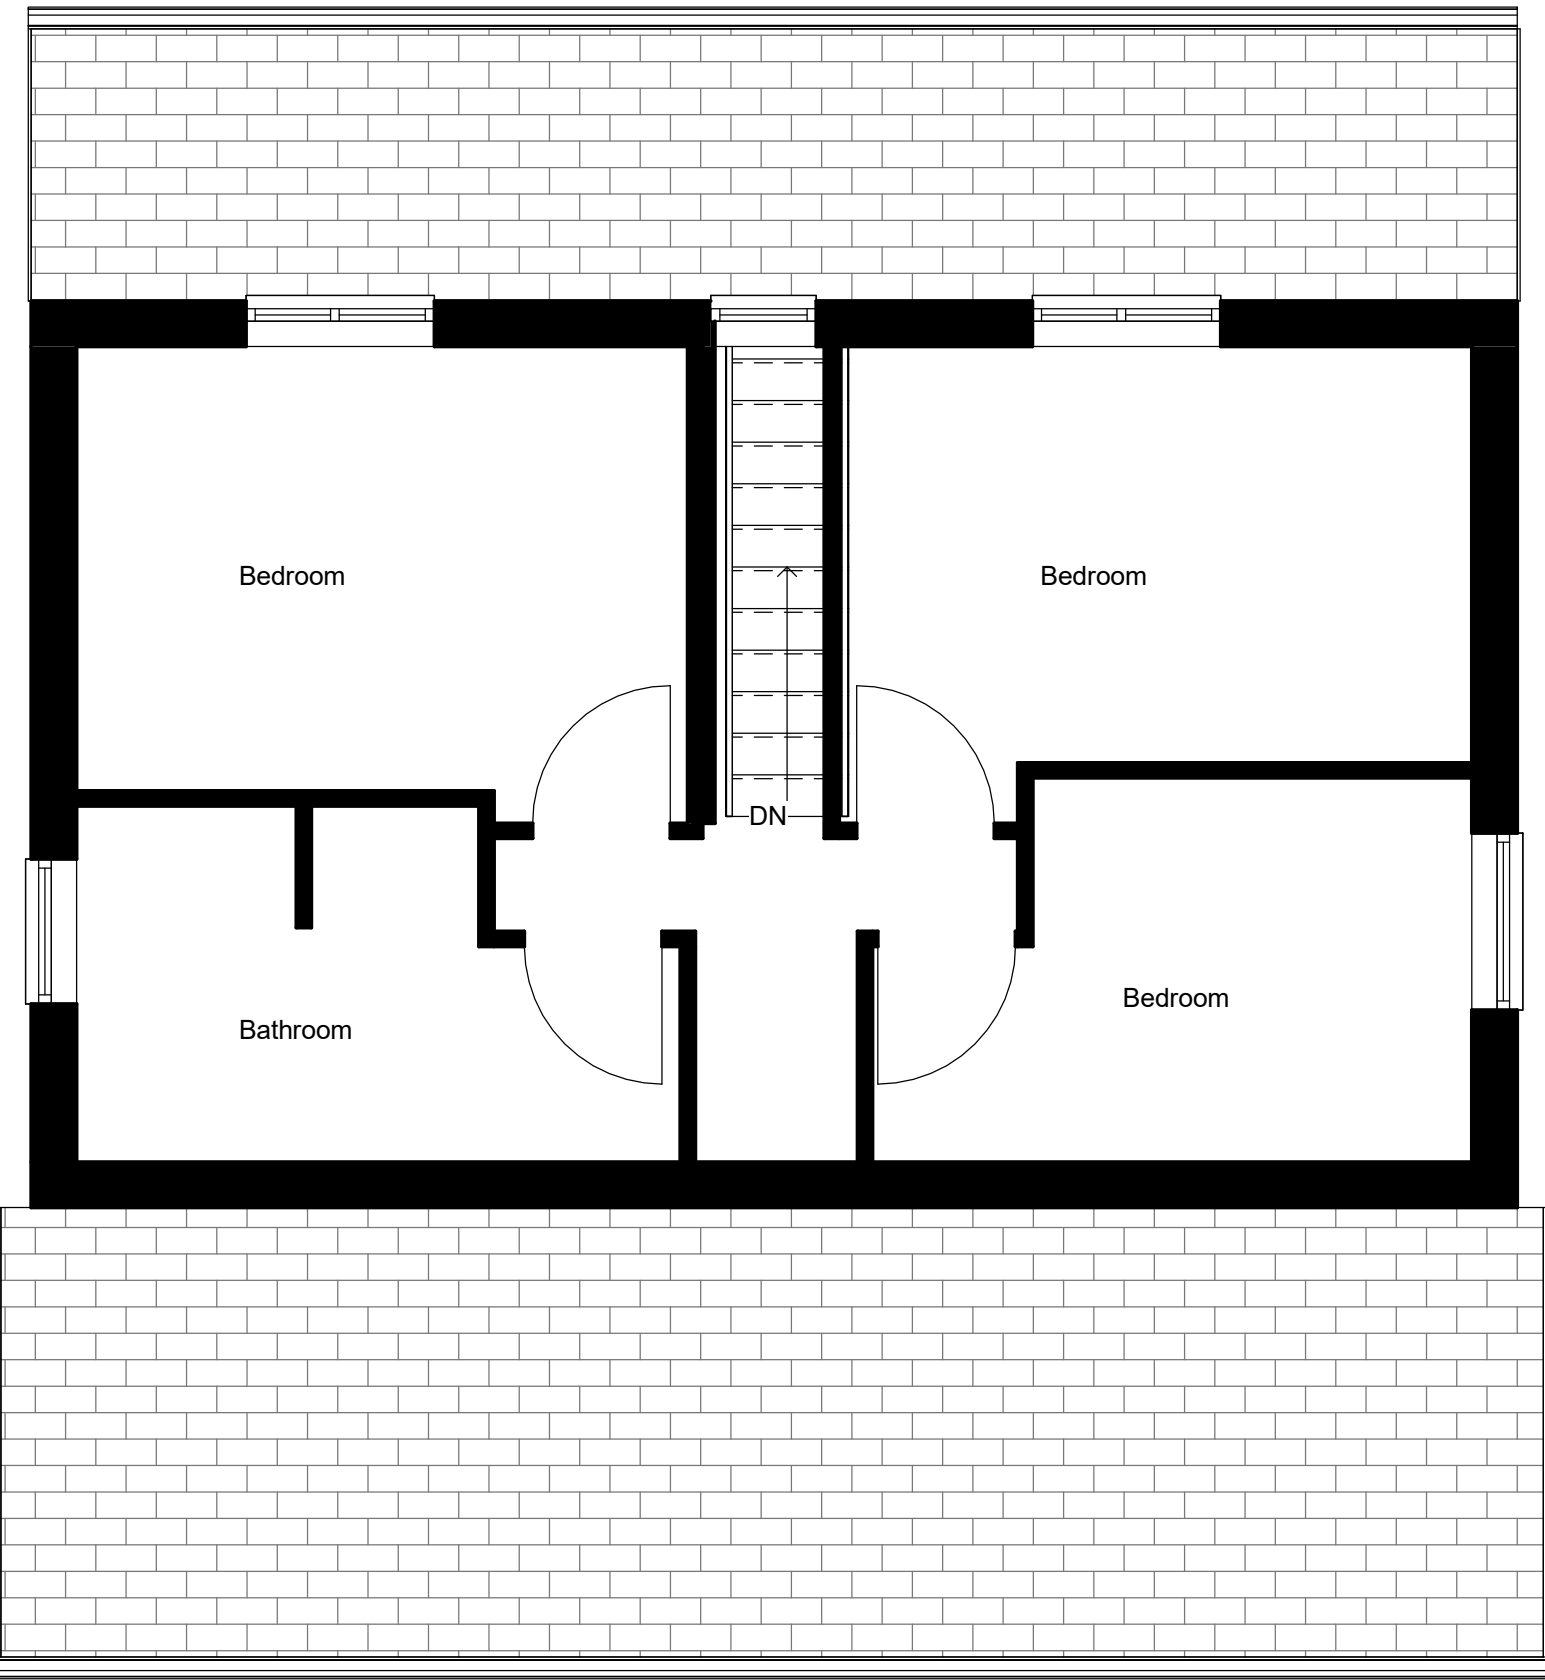

EXISTING FIRST
FLOOR

1 : 50