




1 Front - North West
1 : 50



2 Rear - South East
1 : 50

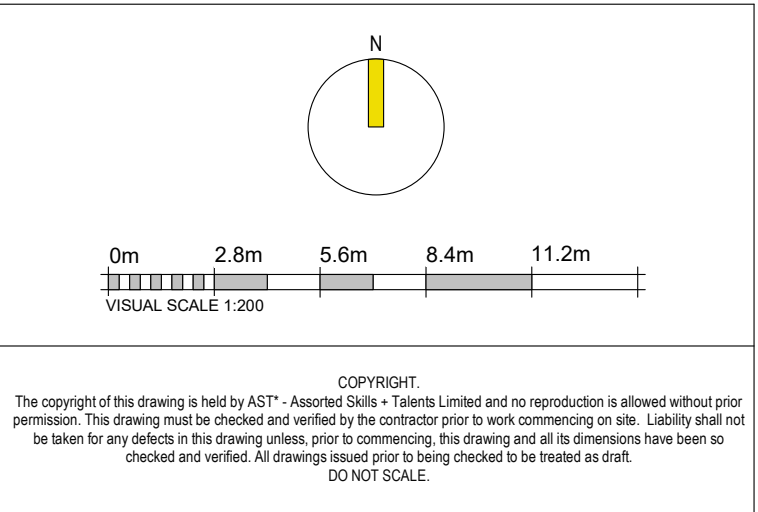

A	Stone Chimney Added to North East - Side Elevation as per pre-app comment by LA Planning Officer	30.11.20	DFH
rev	description	date	drawn check
Revision Schedule			

Assorted Skills + Talents* North Studio: 3 Cobourg Street, Manchester, M1 3GY. Studio South: 48 Charlotte Street, London, W1T 2NS. www.assortedskillstalents.com			
client: Mr & Mrs Burton			
project: Proposed House Type Amendments Plot 7, The Oaks, Whalley, Lancashire			
drawing: Elevations Sheet 1 of 2			
drawing no: 11_2020-005		drawn: A 16/03/20	
original by: DFH	issue status: PLANNING	scale: 1 : 50 @A1	
checked by: DKC			