


This drawing is to be read in conjunction with all relevant Architect, consultants' and specialists' drawings and specifications. The Architect is to be notified of any discrepancies before proceeding. Do not scale from this drawing. All dimensions and levels are to be checked on site. This drawing is subject to copyright. All work carried out before Planning and Building Permission has been granted is at the contractor/client's risk.
 Note: proposed drawing based on OS dwg information. All illustrated dimensions are approximate and all site dimensions are to be checked on site and subject to site survey.

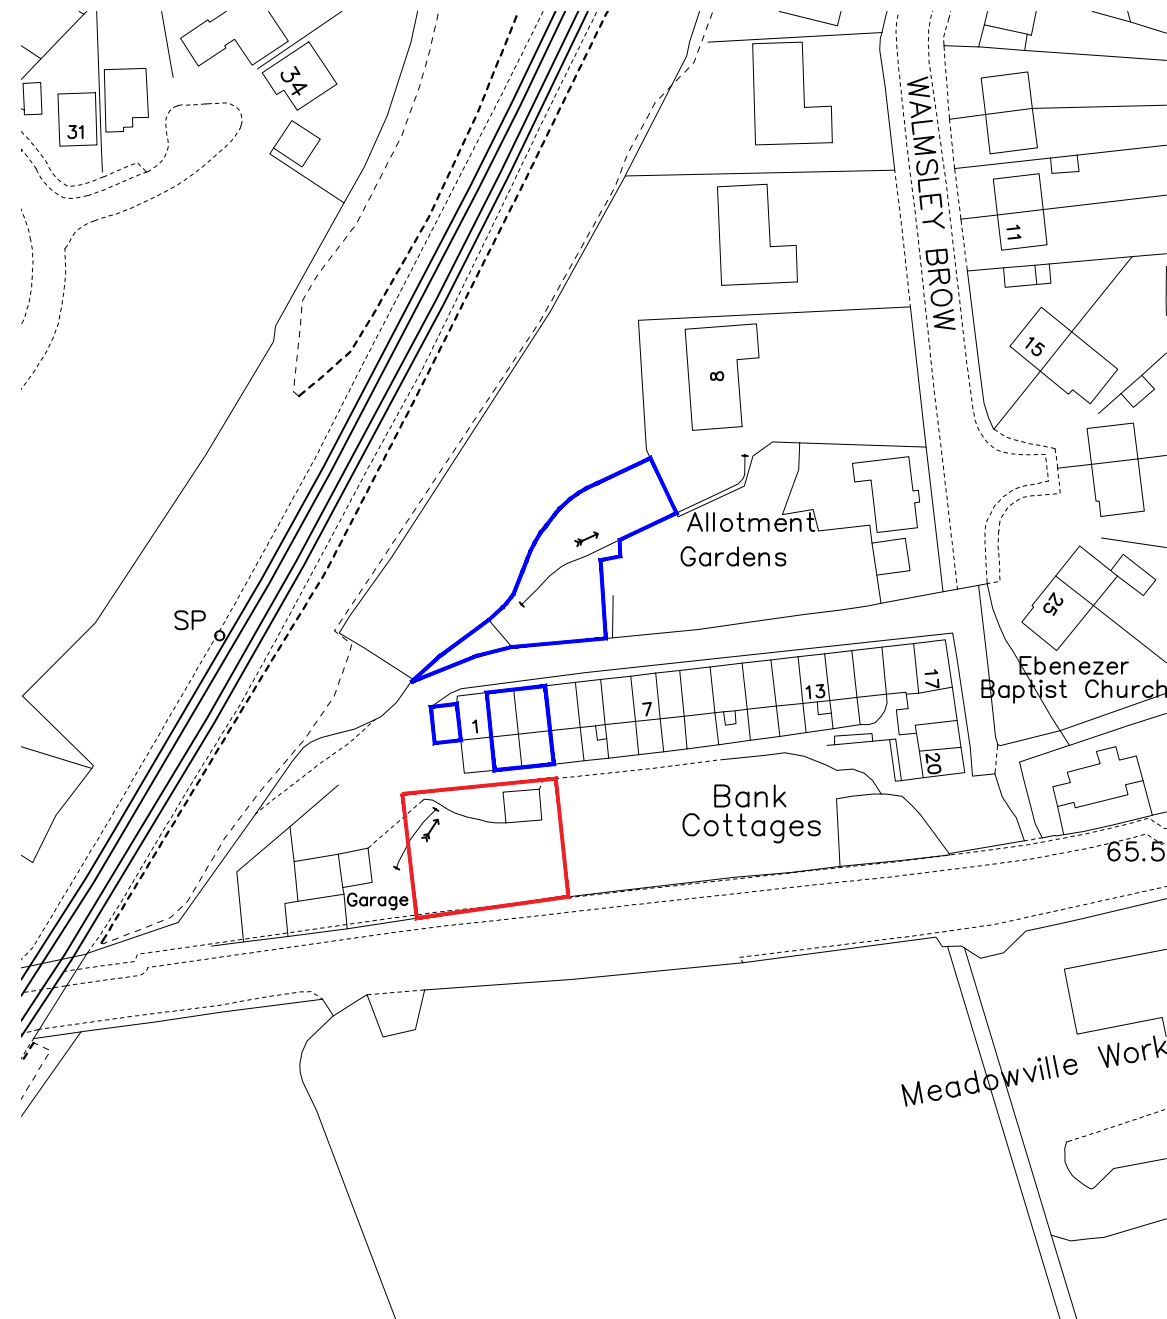

LOCATION PLAN SCALE 1:1250

C	BT	Amended	16.12.2020
B	BT	Amended	16.12.2020
A	BT	Amended	15.12.2020


Client
Stansfield Developments Ltd

Job Title
**Development at 3 Bank Cottages
 Billington
 Whalley
 BB7 9NL**

Drawing Title Location Plan		
Scale 1:1250 @ A3	Date June 2020	Drawn BT



SUNDERLAND PEACOCK & ASSOCIATES LTD.
 HAZELMERE, PIMLICO ROAD, GLITHEROE
 LANCASHIRE, BB7 2AG
 T 01200 423178 F 01200 427328
 E info@sunderlandpeacock.com
 www.sunderlandpeacock.com

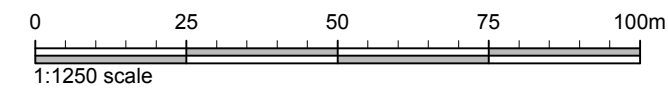

6001 -E03 REV **C**