




NOTES:
 SAFETY, HEALTH AND ENVIRONMENTAL INFORMATION
 Refer to the relevant Construction (Design and Management) documentation where applicable. It is assumed that all works on this drawing will be carried out by a competent contractor, working where appropriate to an approved method statement.

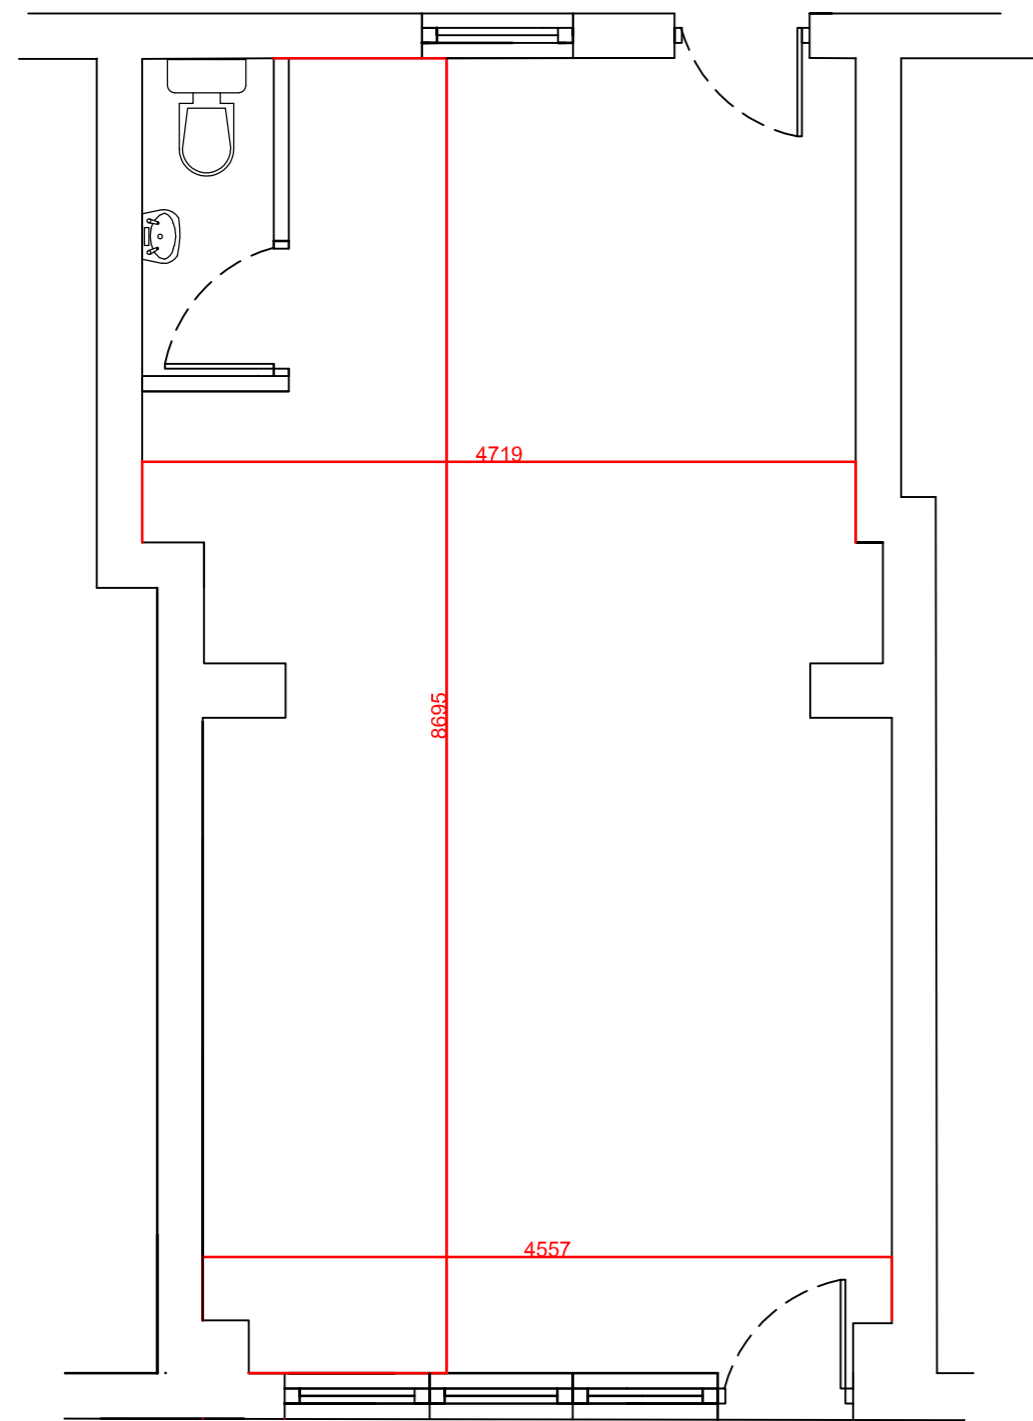


Existing Plan - Ground Floor

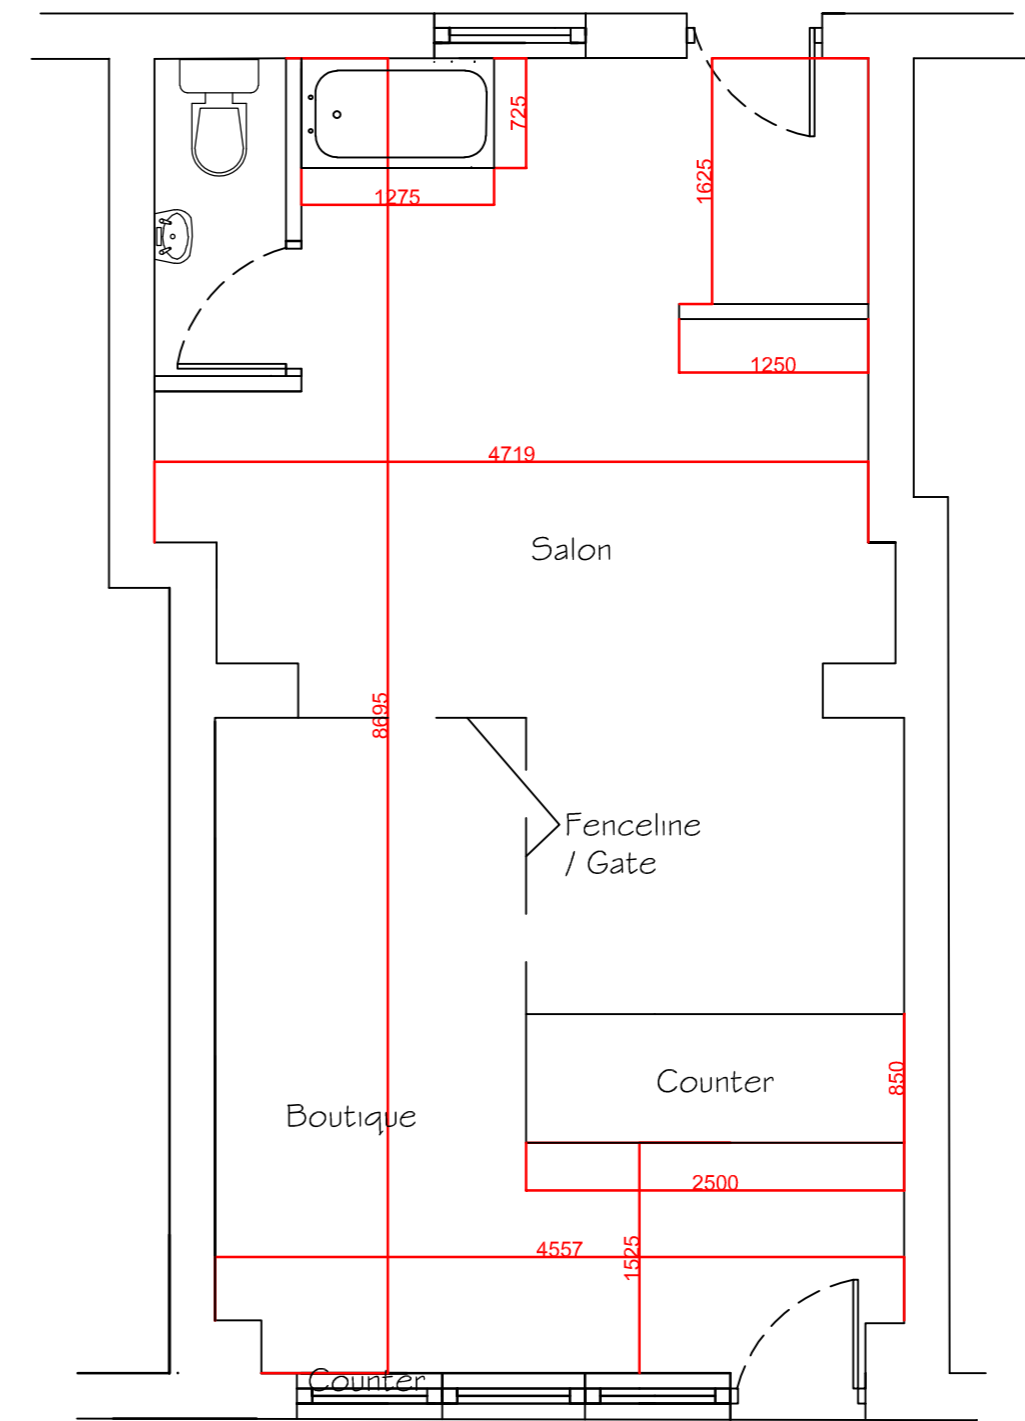

Proposed Plan - Ground Floor

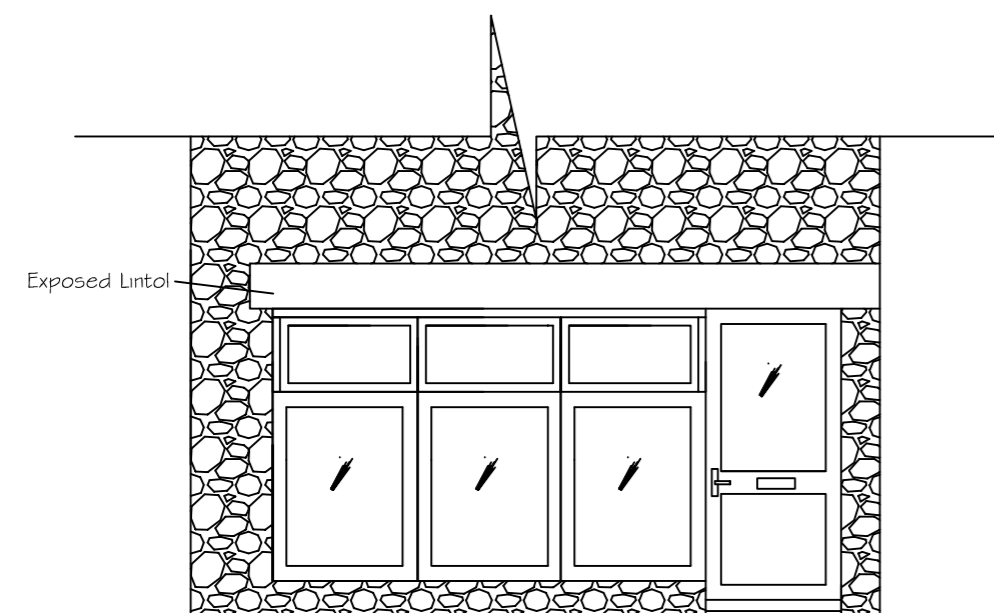

Existing Elevation - Ground Floor

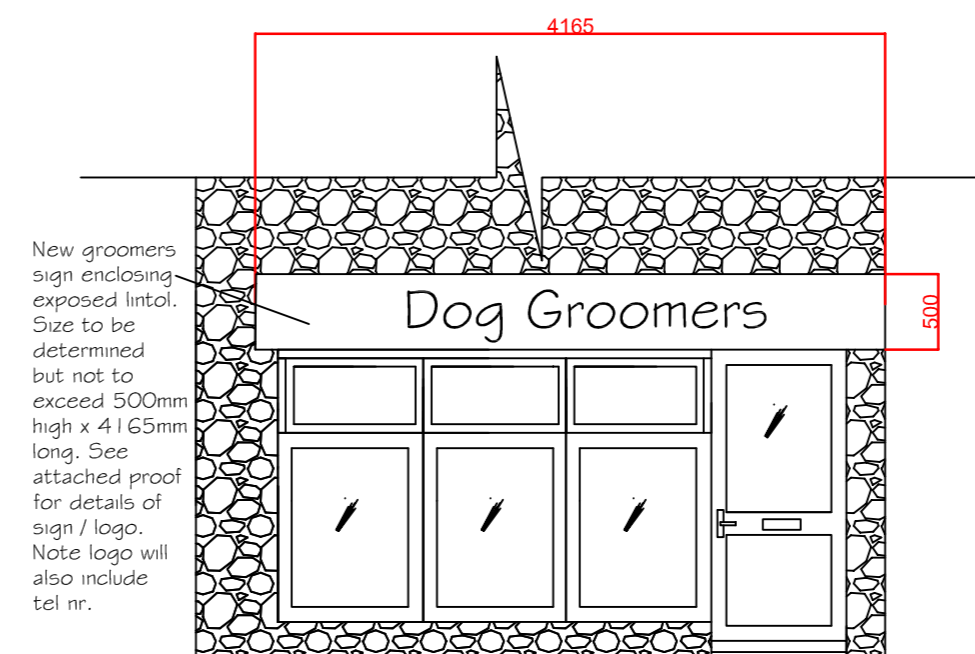

Proposed Elevation - Ground Floor

REV	DESCRIPTION	DRAWN	CHK	APP	DATE
status					
PLANNING-CHANGE-OF-USE					
client					
MS-ADELE-WILKINSON					
-					
project title					
PROPOSED-DOG-GROOMING-SALON					
68-WHALLEY-RD-,CLITHEROE-,BB7-1EE					
-					
drawing title					
EXISTING-&-PROPOSED-PLAN-&-PART-ELEVATION					
-					
scale @ A2					
1:50	designed by	drawn by	checked by	Client check	date drawn
	WDP	WDP	WDP	AW	06.12.20
project no.					
WDP-68WHALLEYRD					
drawing no.					
WDP-68WHAL-0002					revision
					-
DO-NOT-SCALE-FROM-THIS-DRAWING					