




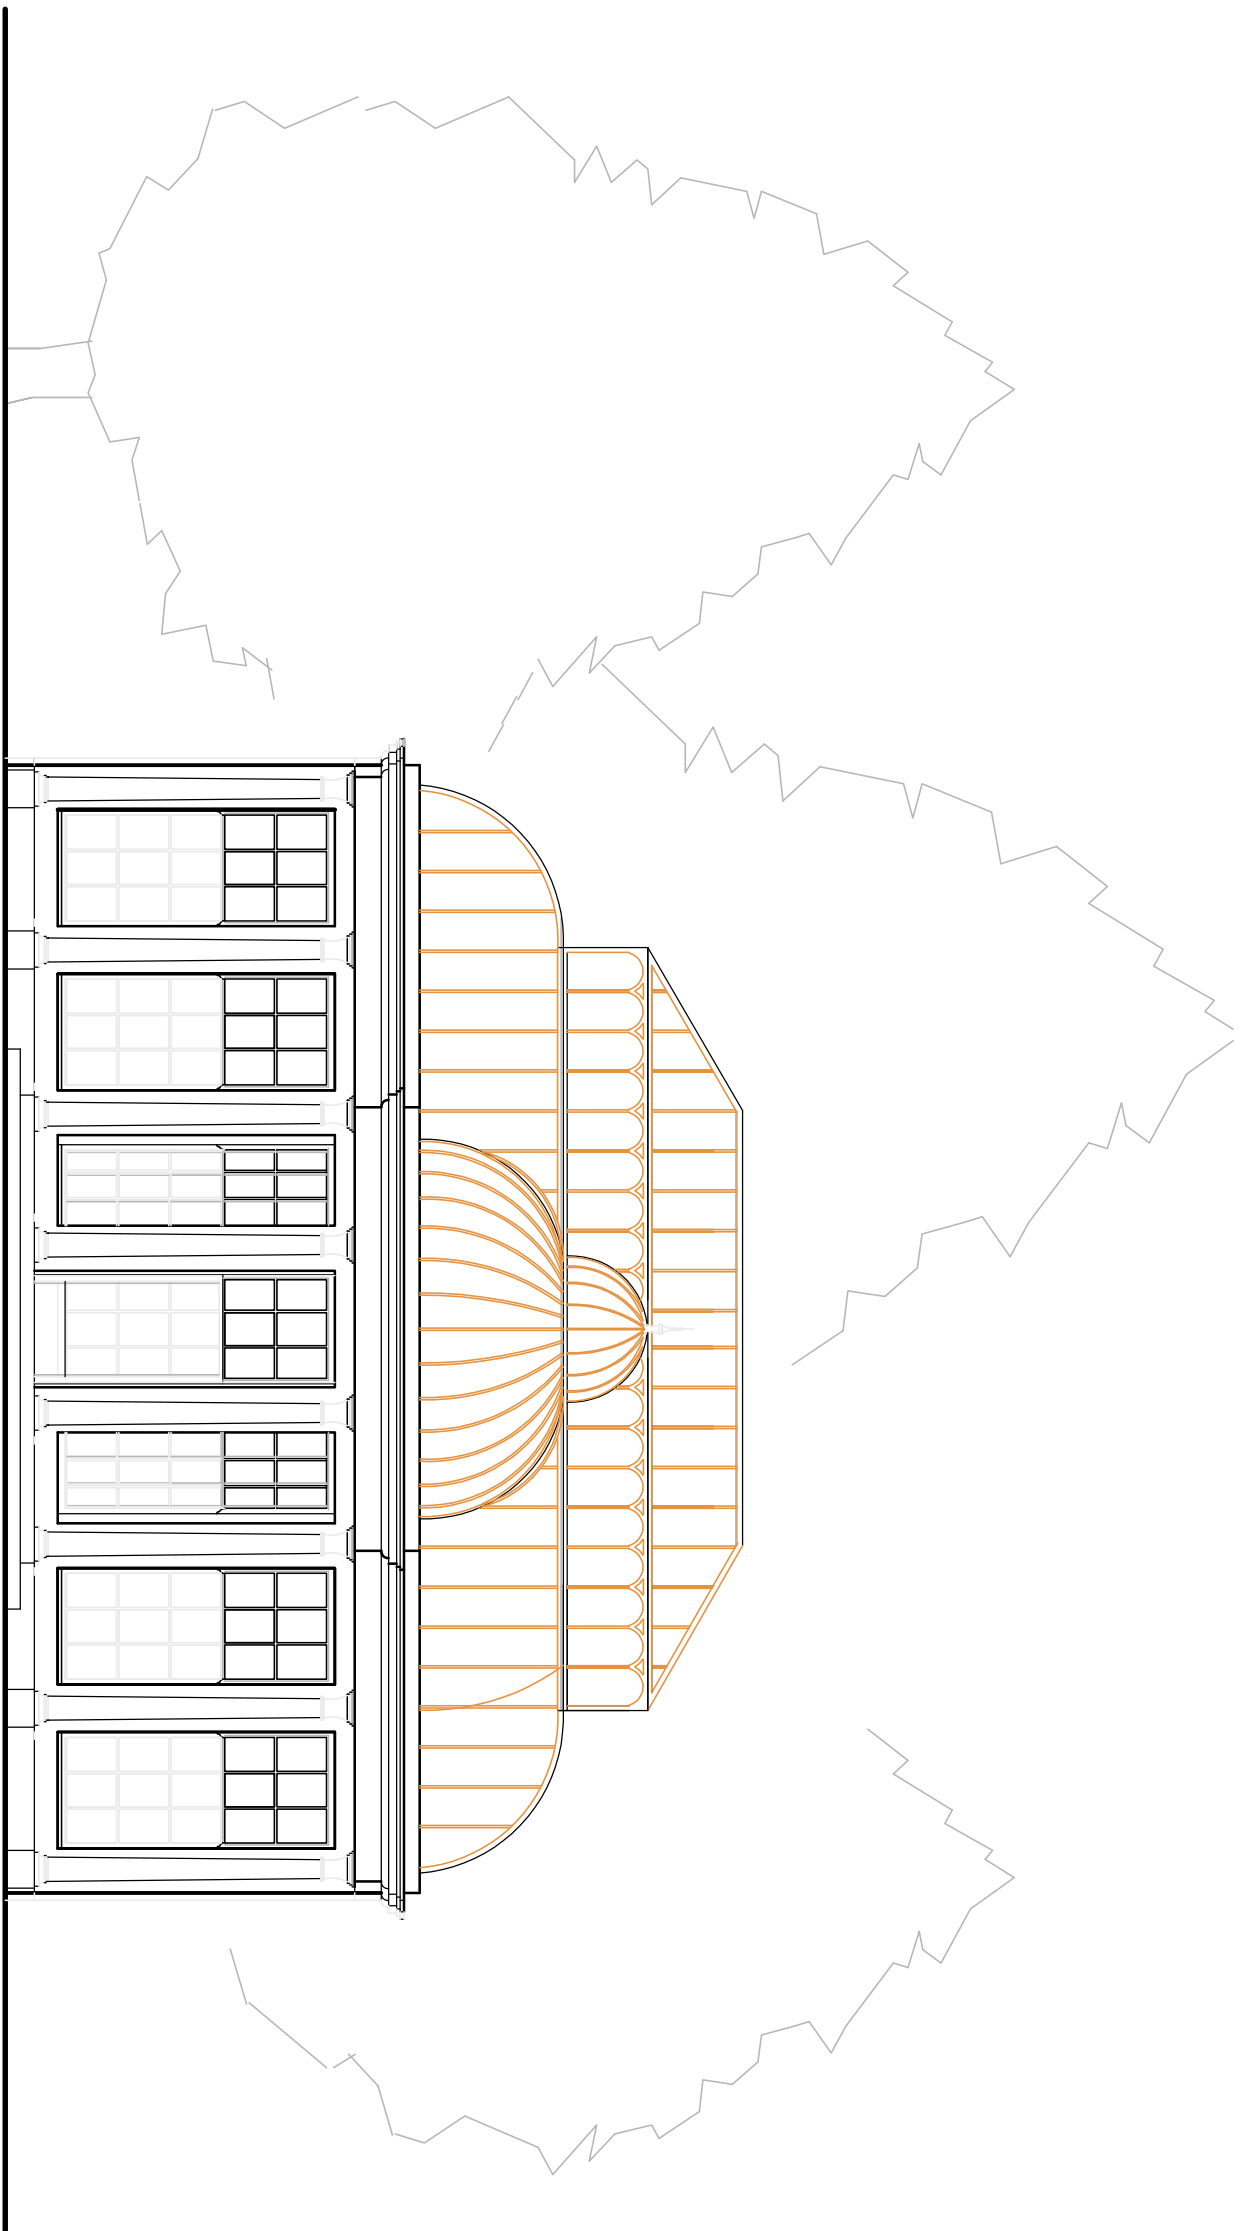


Former Existing Front Elevation

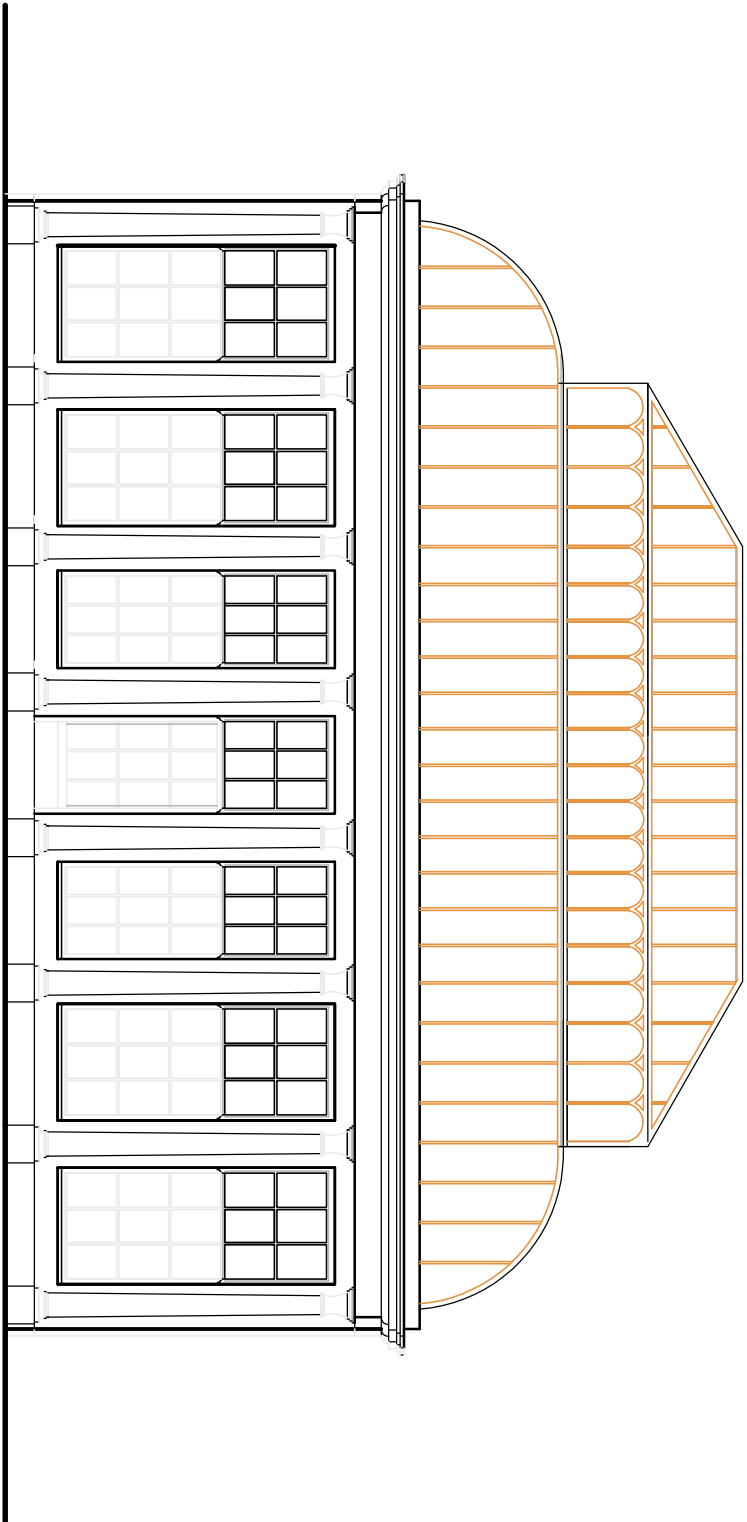

Former Existing Rear Elevation

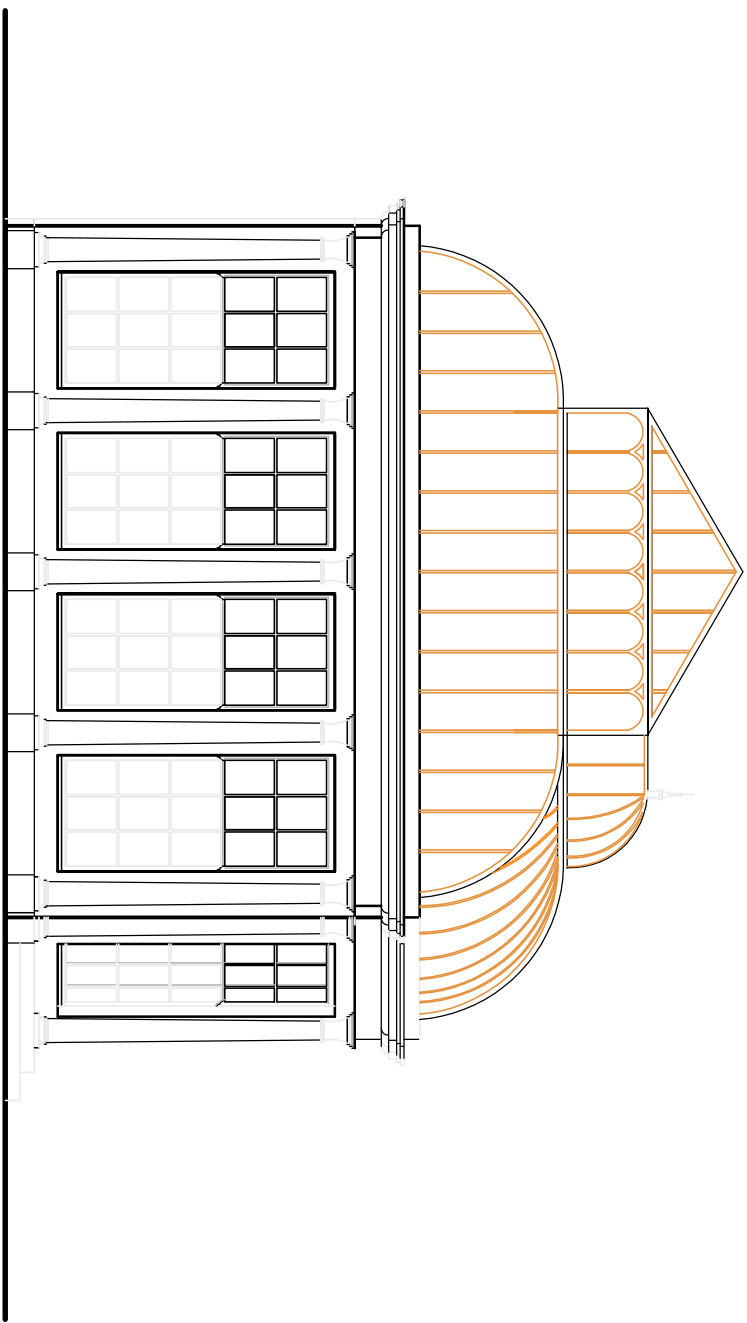

Former Existing Side Elevation

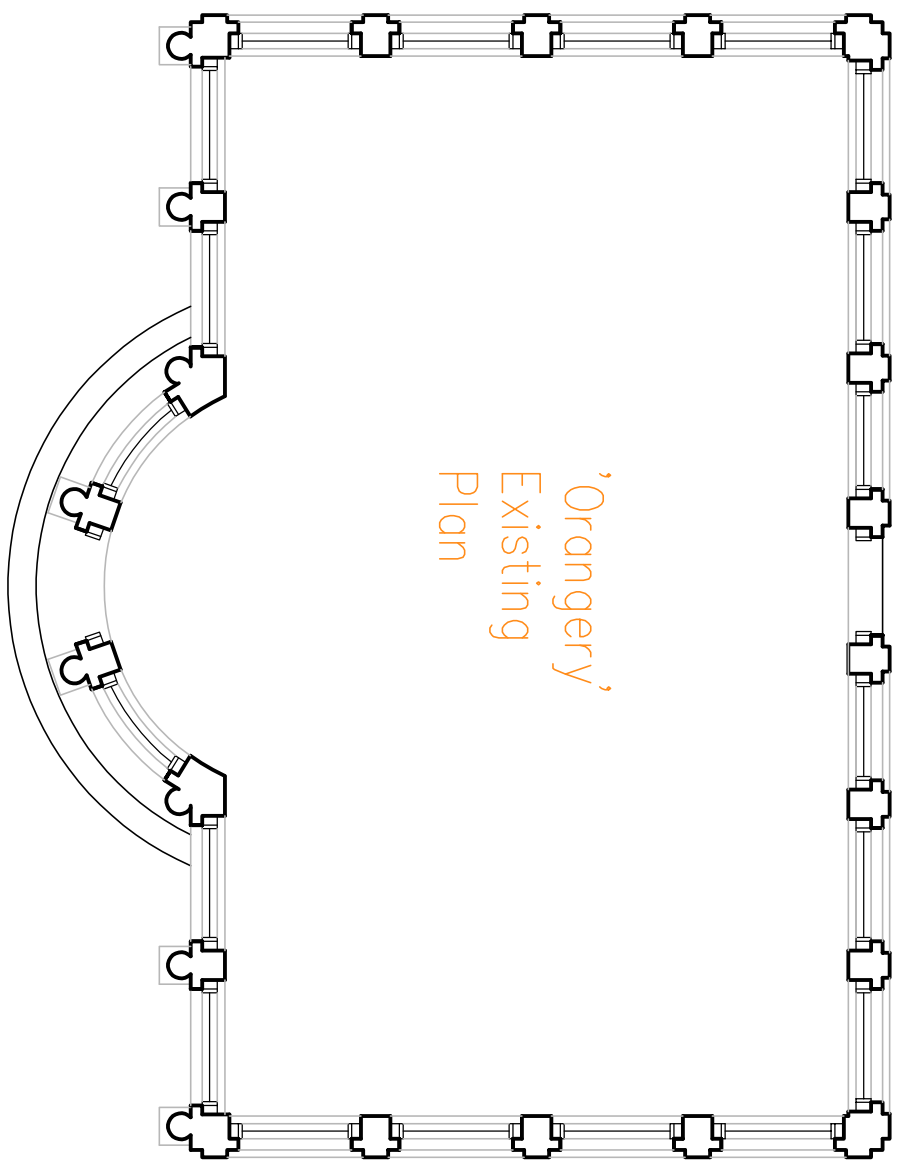

Former Roof Structure

