




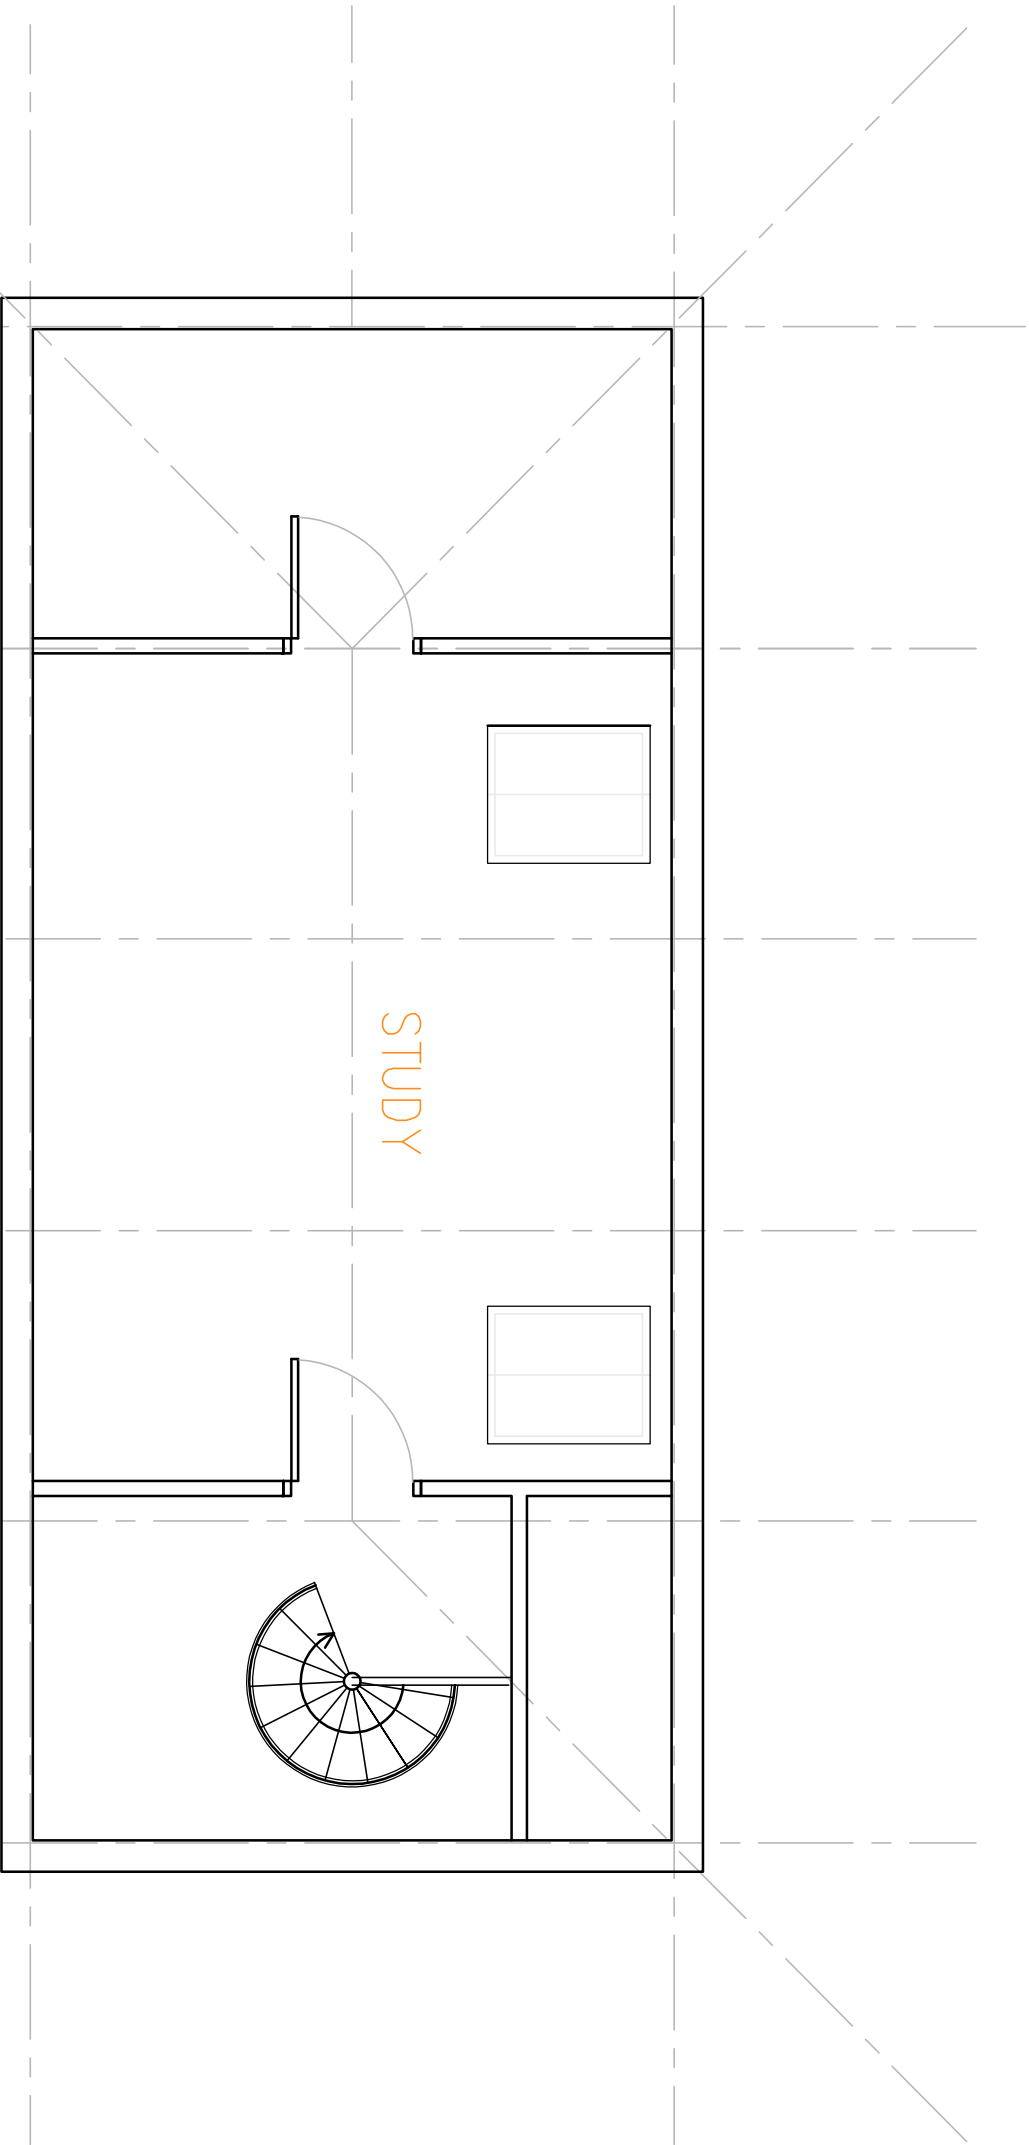


Proposed Second Floor Plan


1/2 Hr fire construction to all ground & first floor corridor walls and habitable room doors.

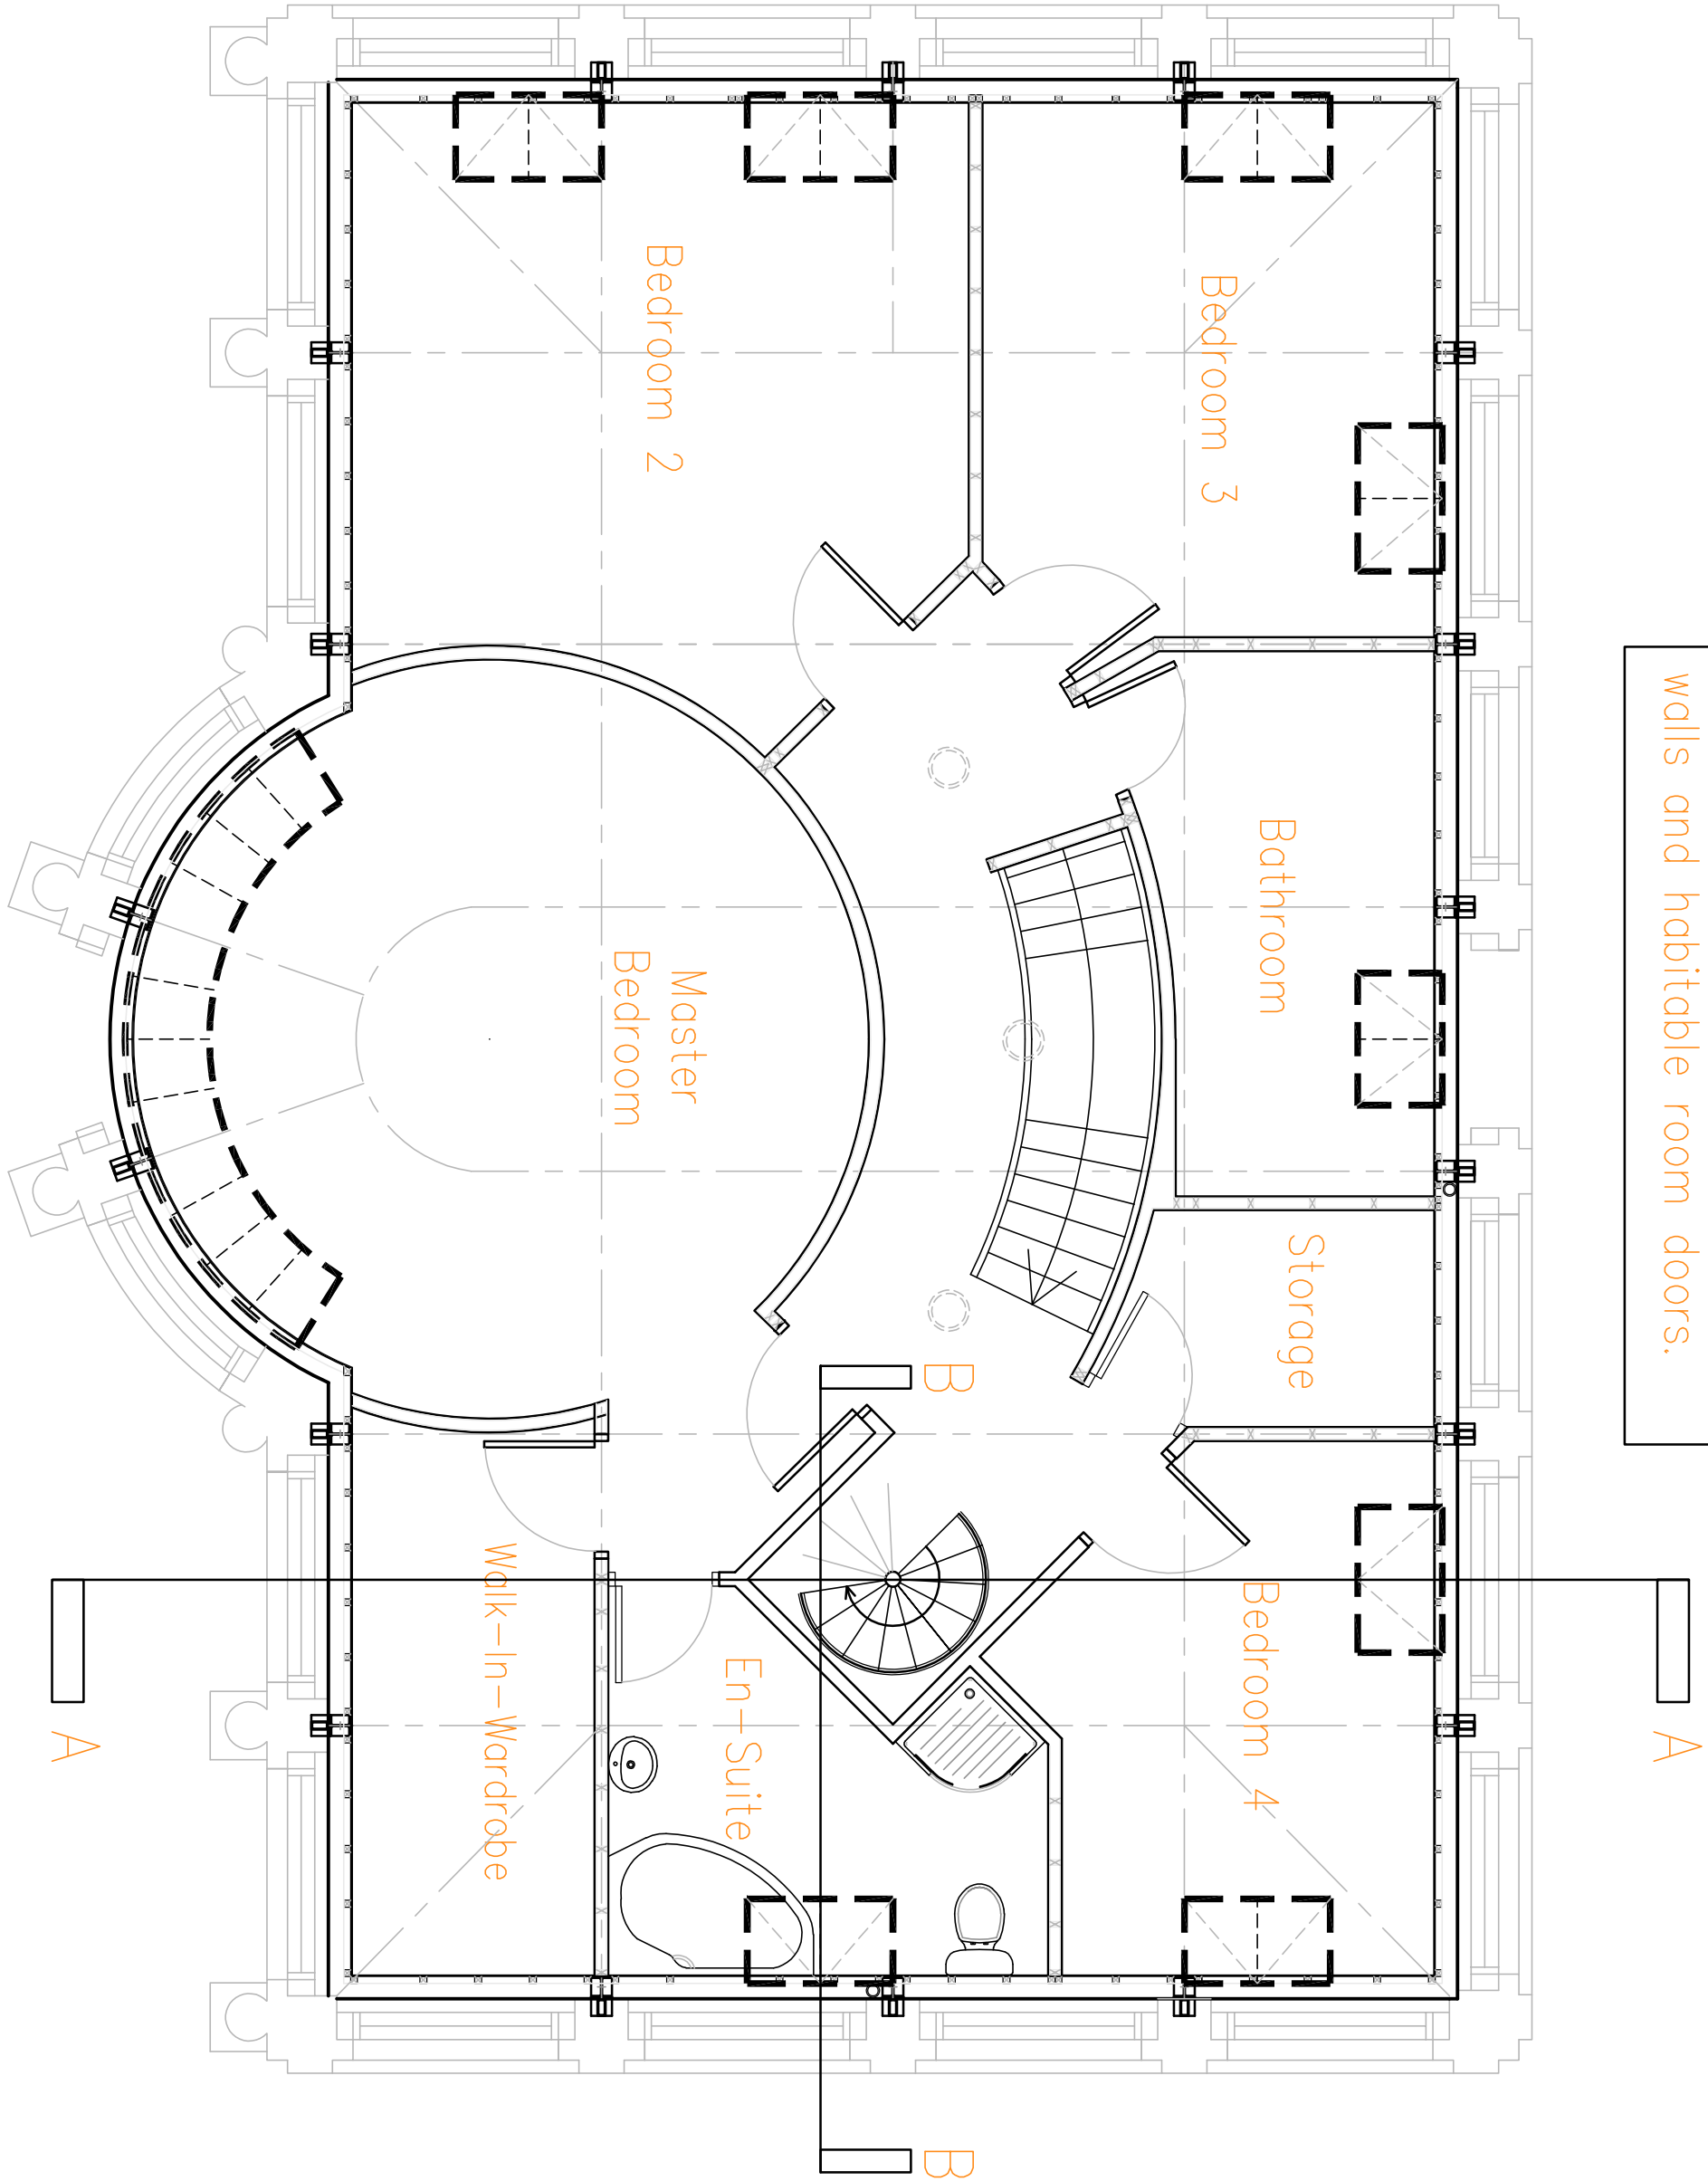

Proposed First Floor Plan

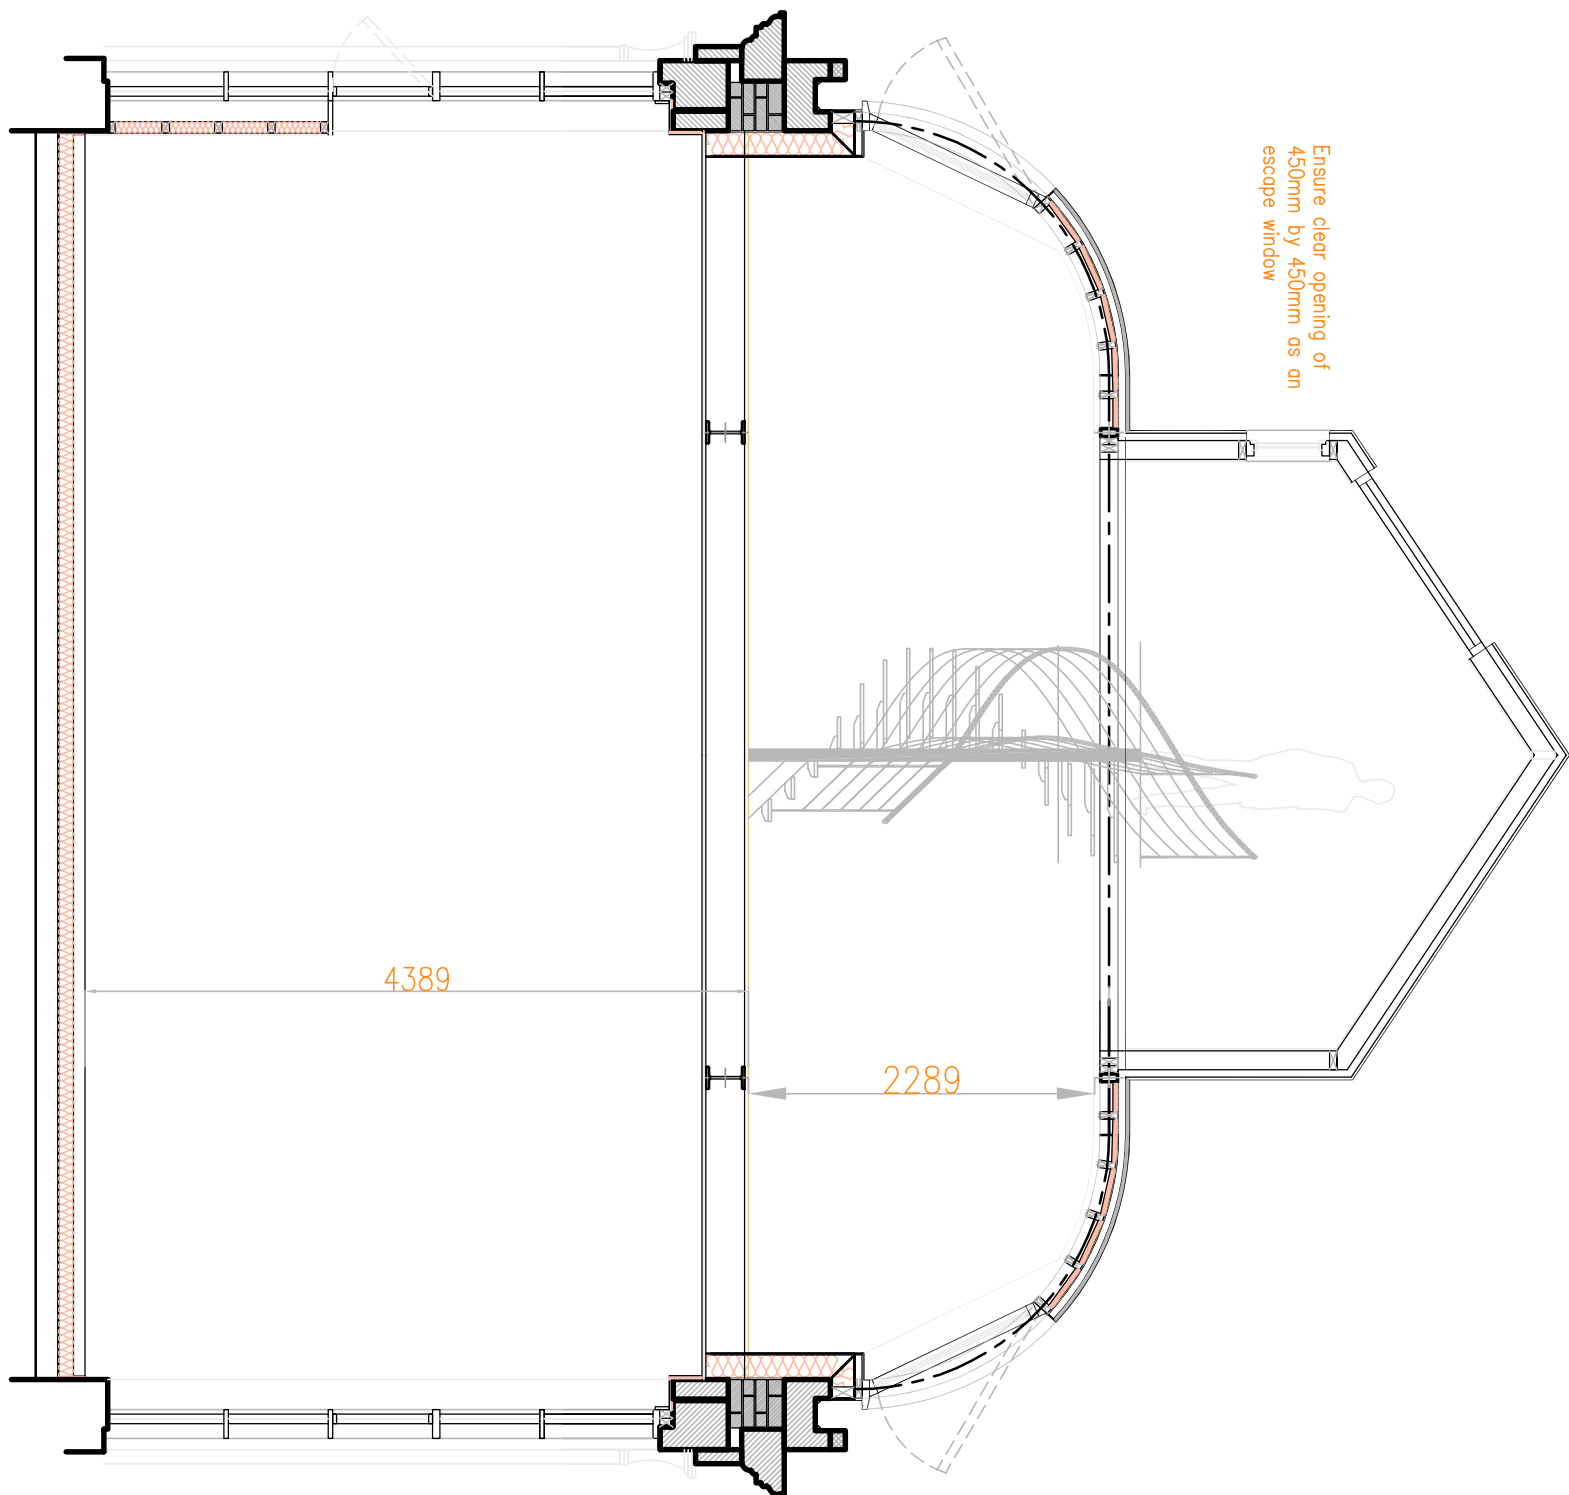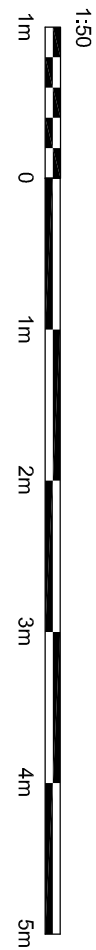

Section AA

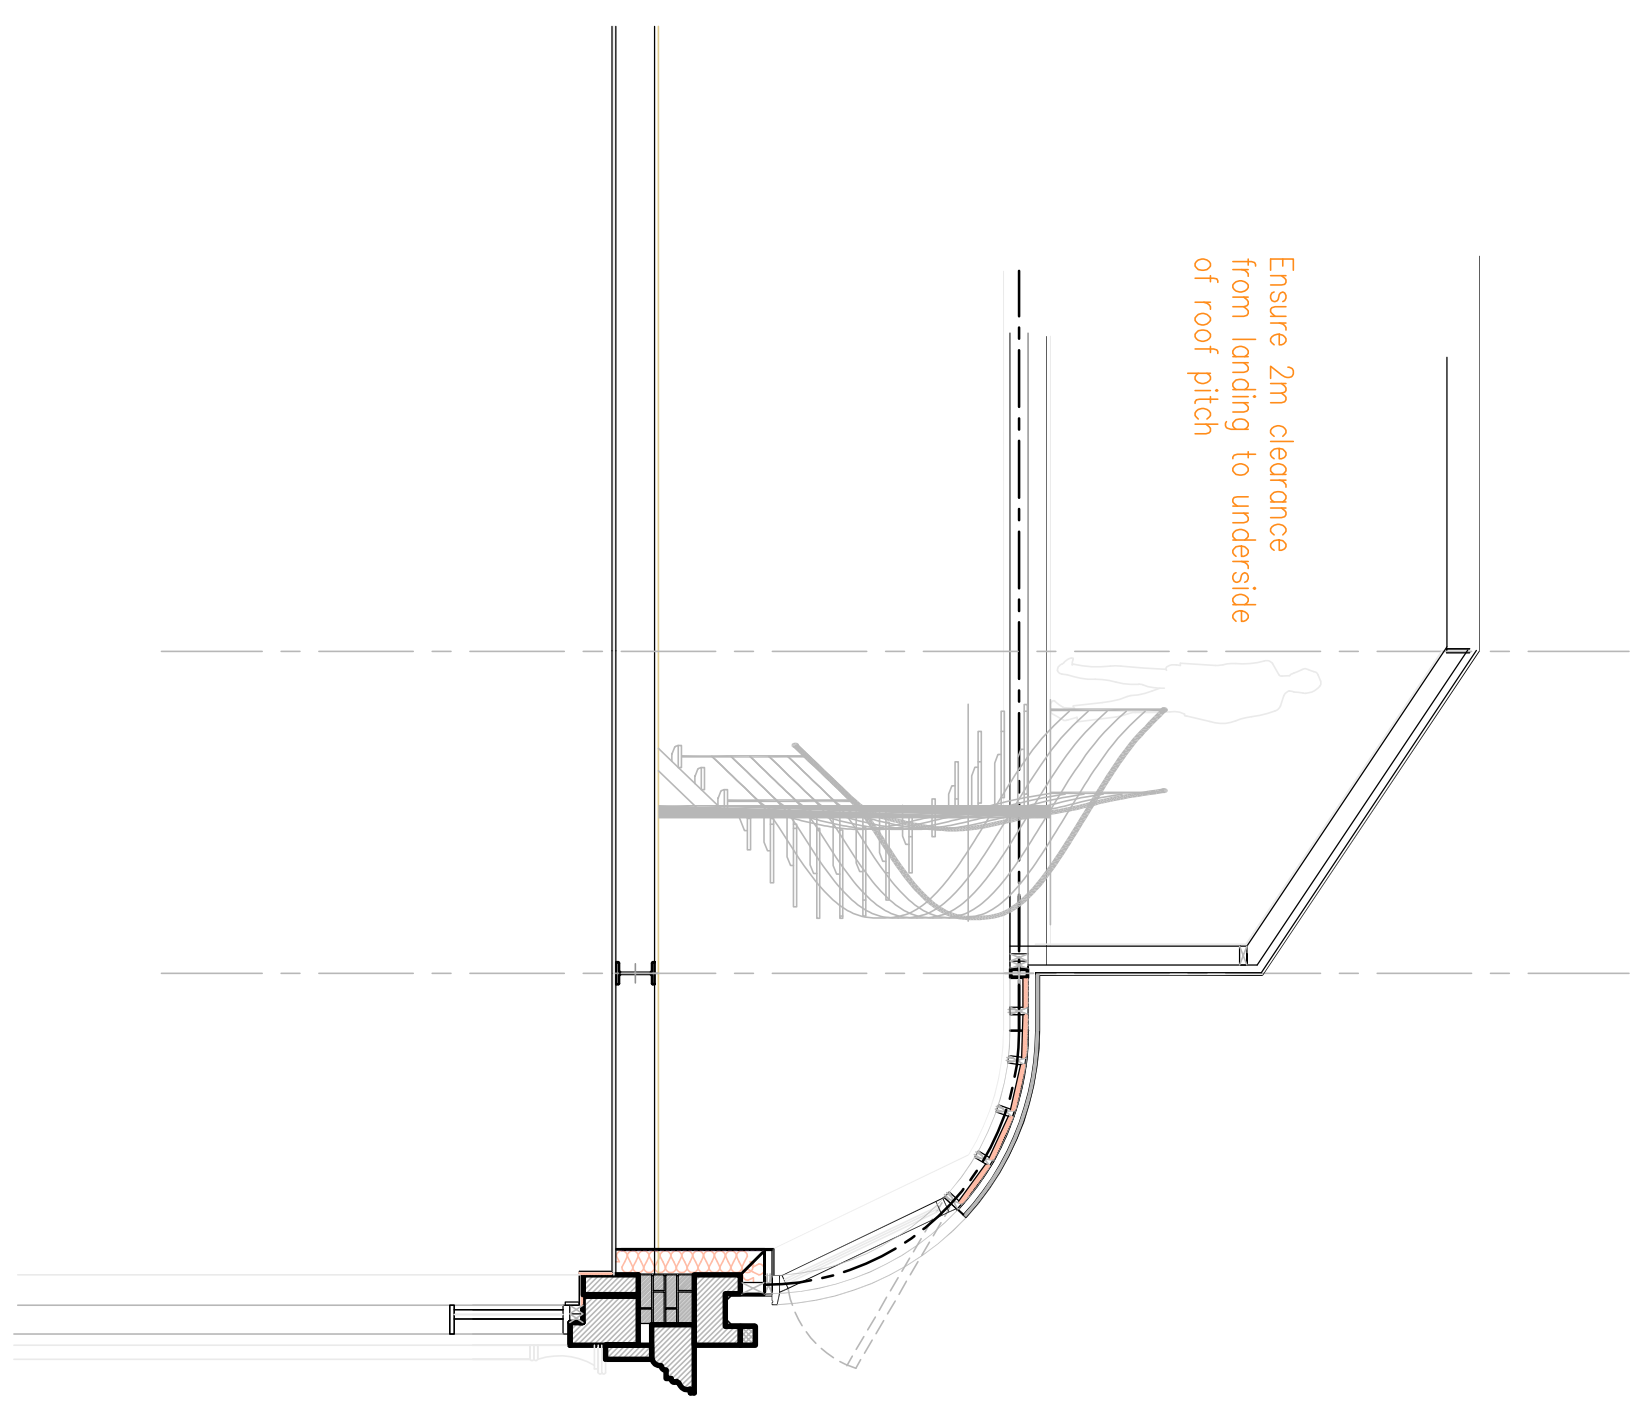

Section BB