



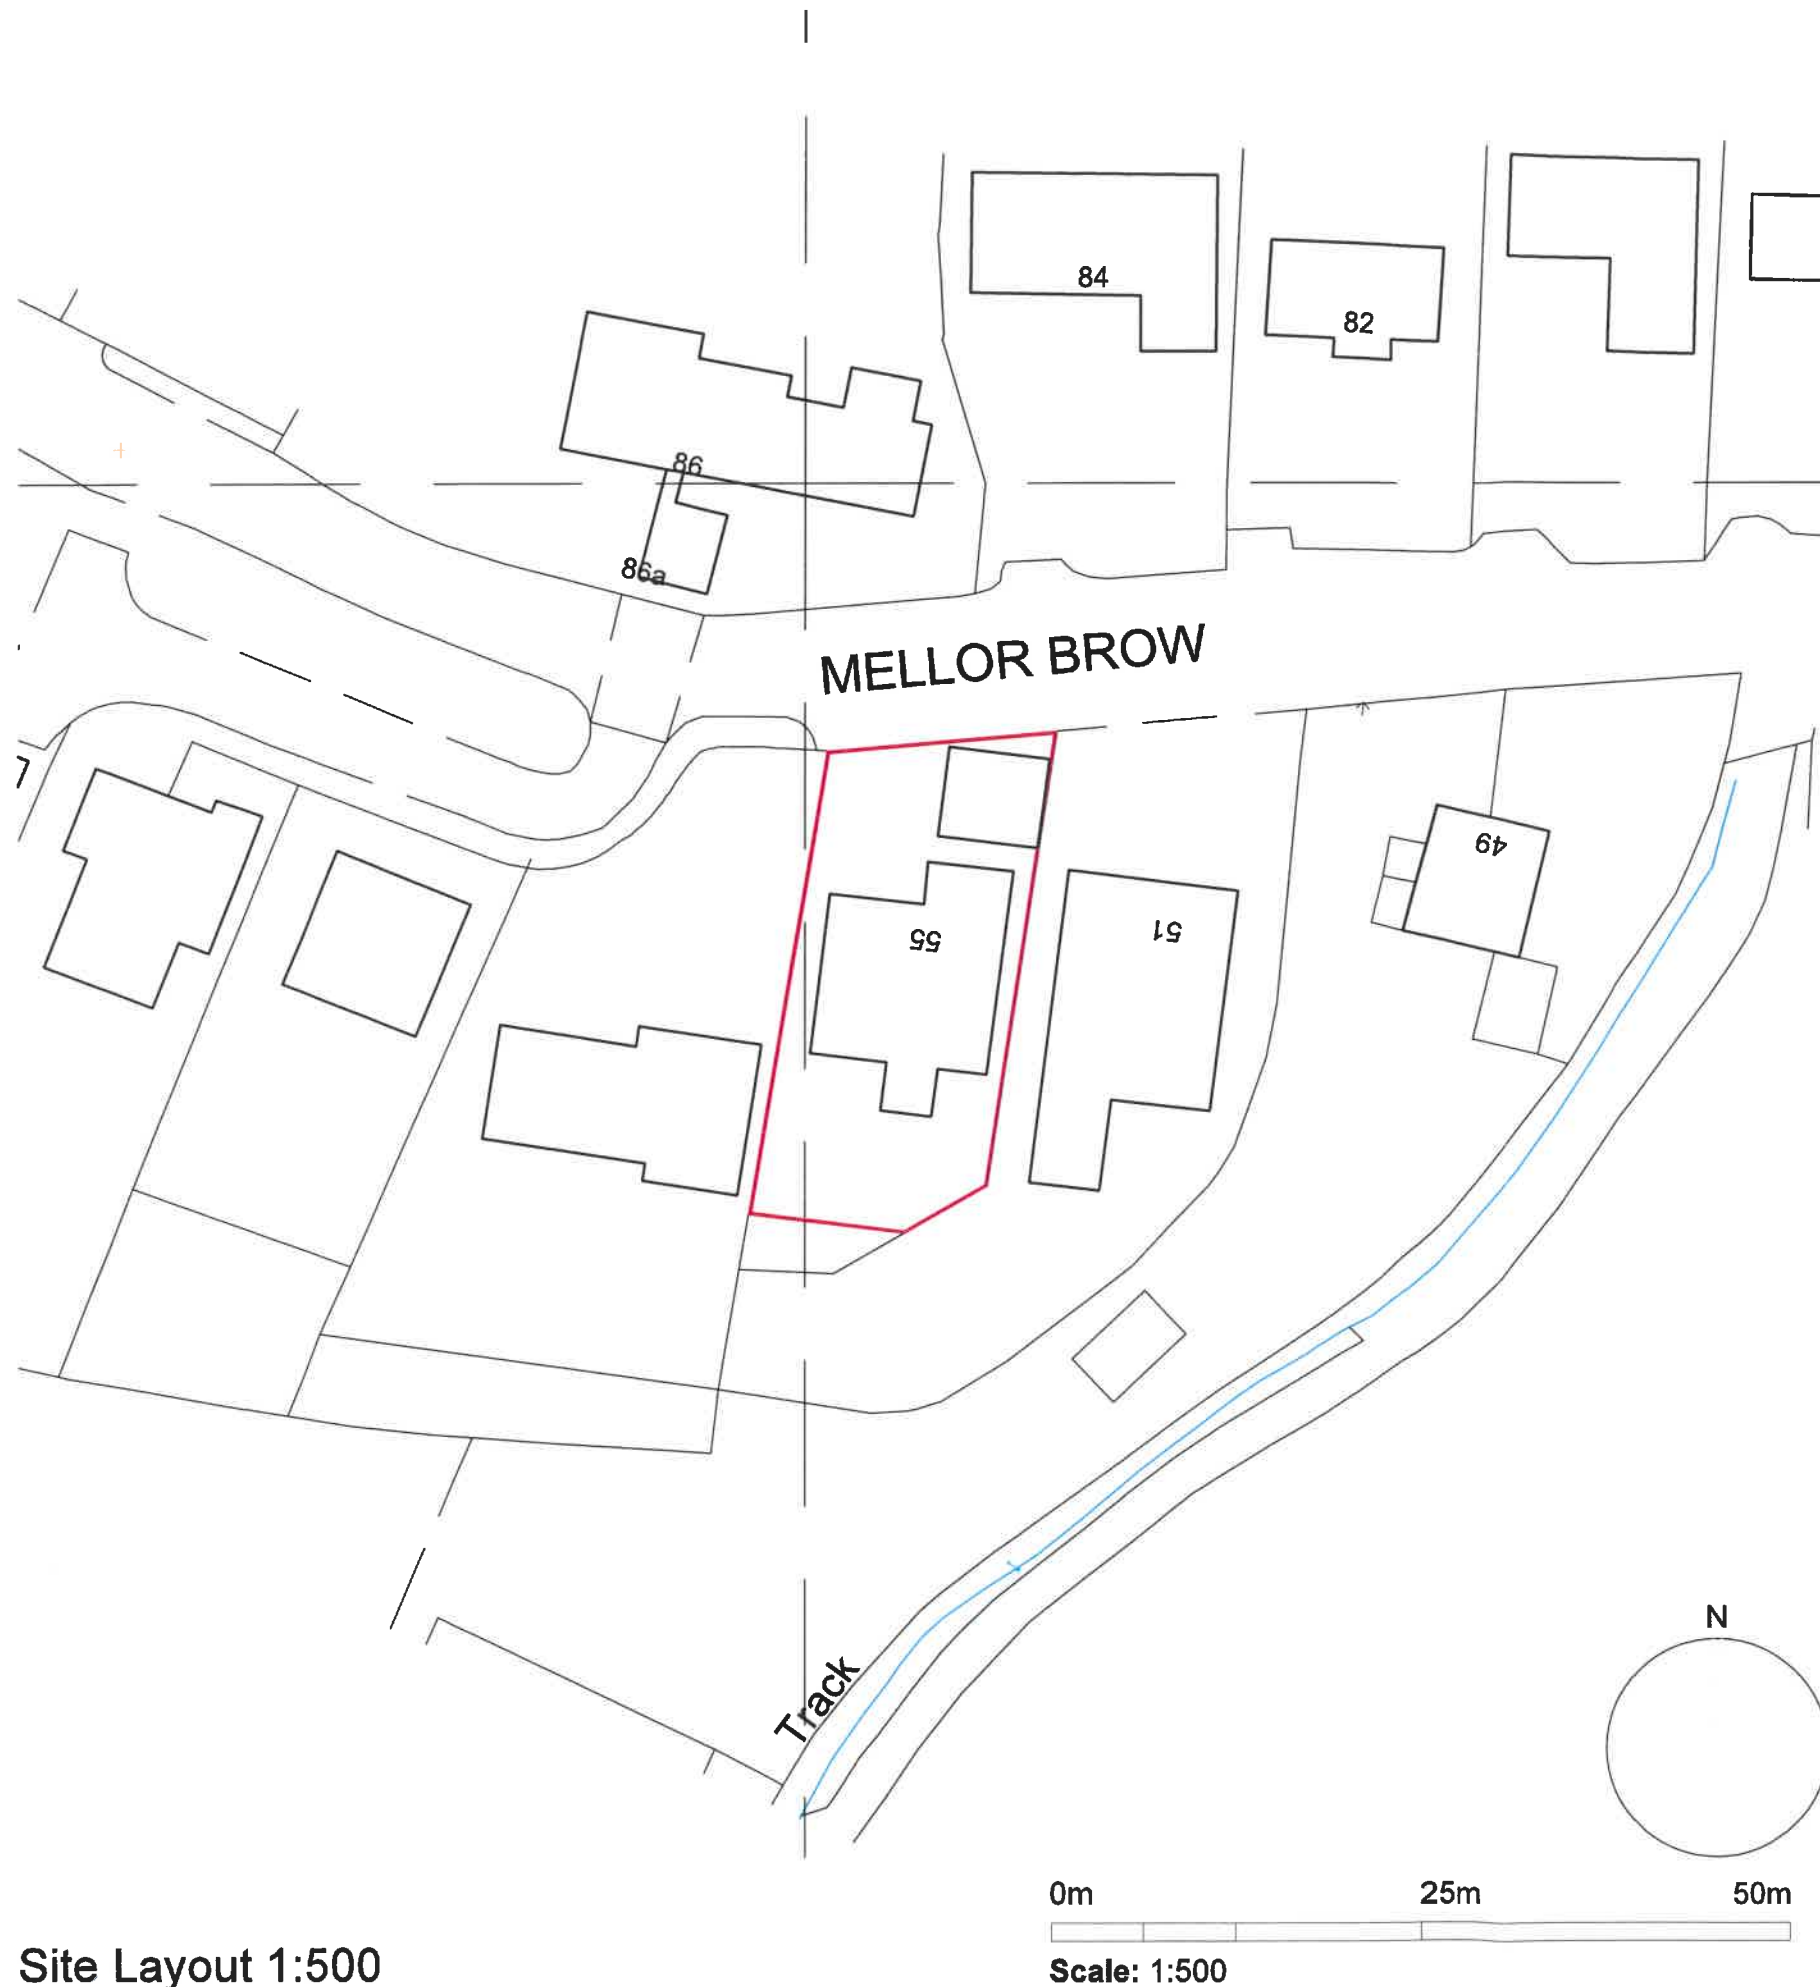

Site Layout 1:500

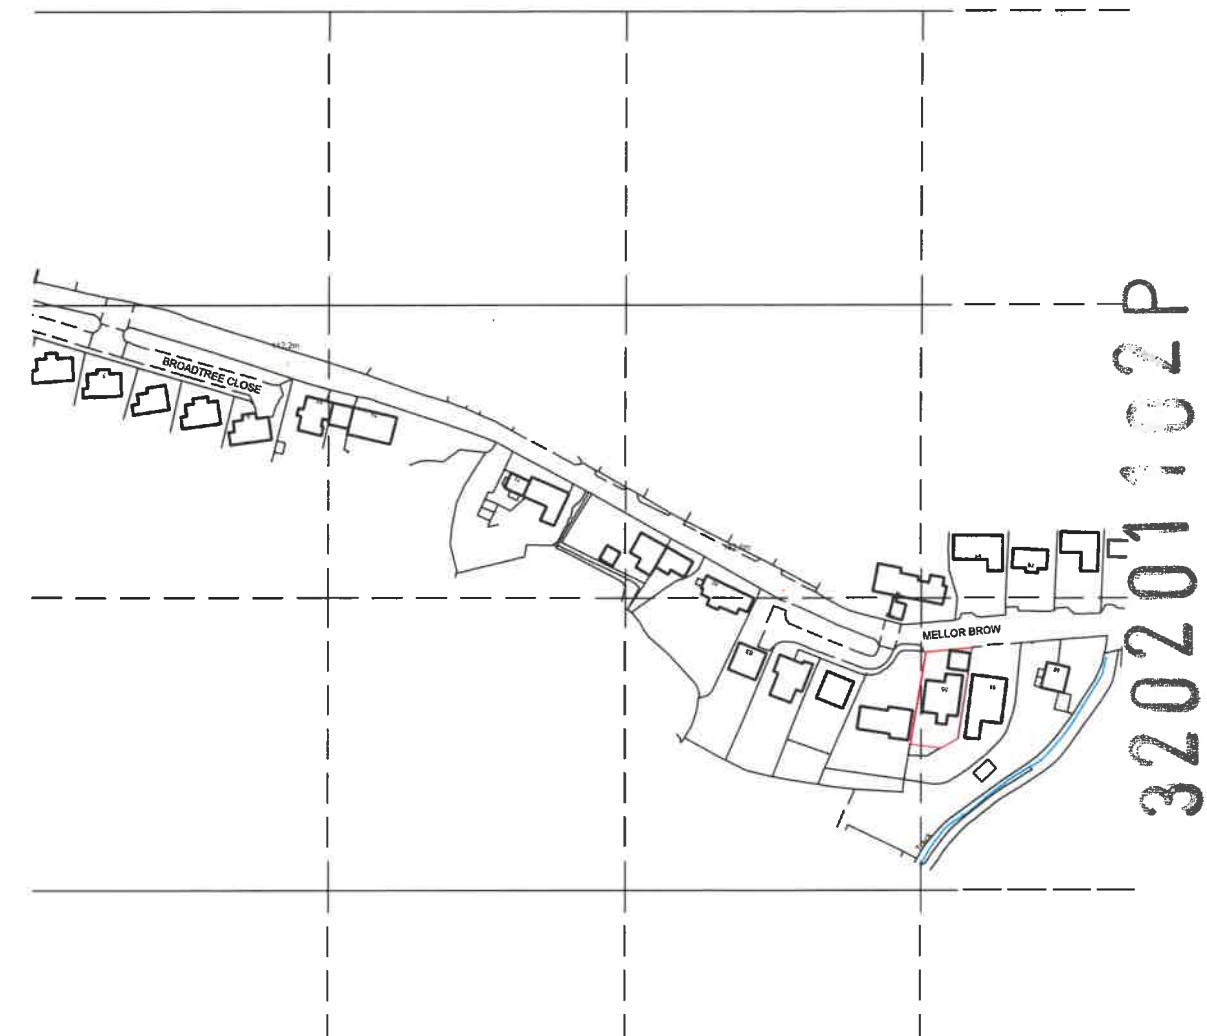

Location Plan
1:2500

Revision Notes:



CLIENT
Geoff Pallister

PROJECT NAME
Proposed extensions and internal alterations at

55 Mellor Brow, Mellor, Blackburn, BB2 7EX

DRAWING NAME
Location Plan & Site Layout

SCALE	DRAWN BY	DATE	DRAWING NUMBER	REVISION
Varies @ A3	WA	22/12/20	20/103/L01	-

Telephor
LMP Architectu

213 Preston Road, Whittle-le-Woods, Chorley, Lancashire, PR6 7PS

www.lmparchitects.co.uk
in England and Wales. No. 5597973 ©

320201102P