


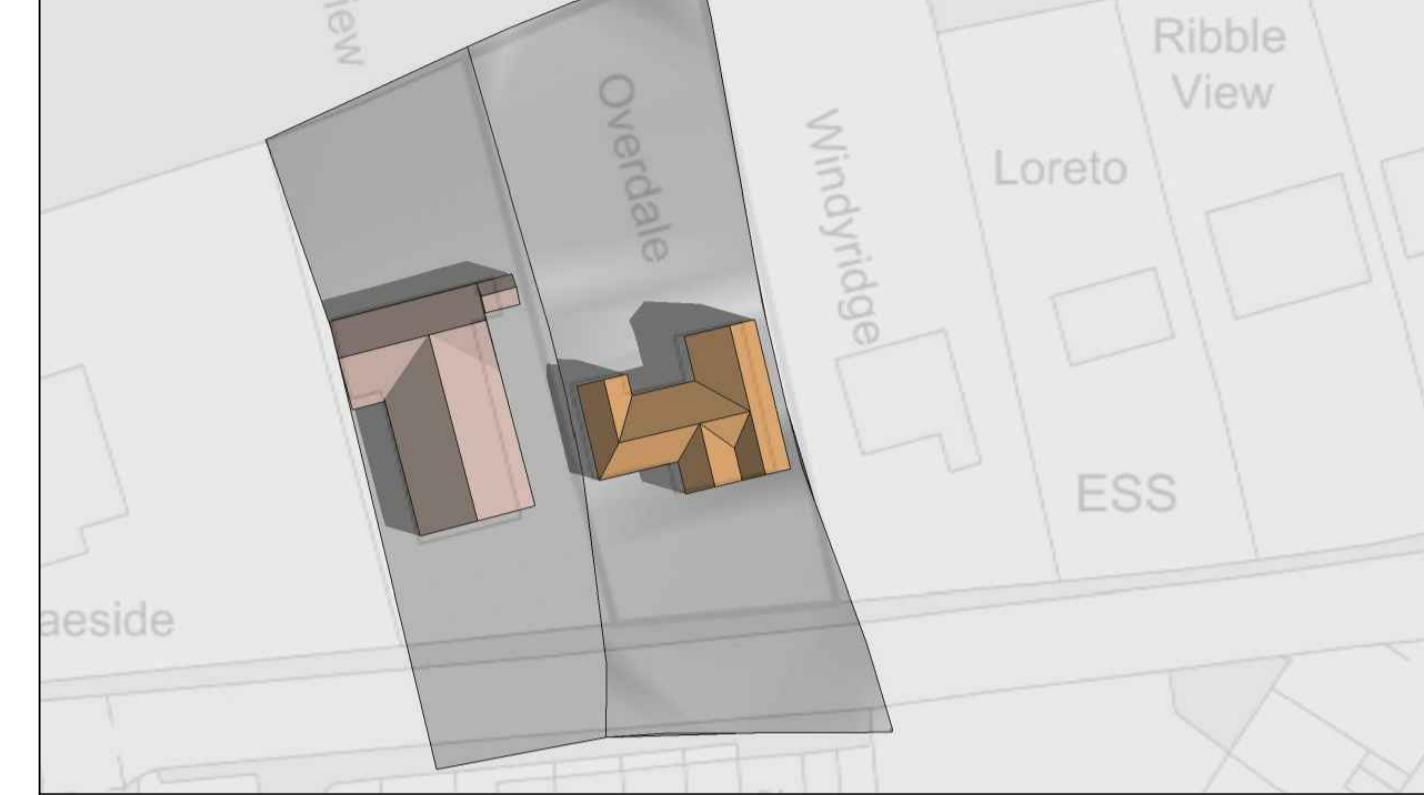


6:00am




8:30am



11:00am

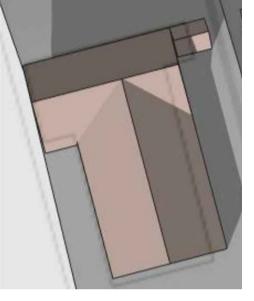

Petre View

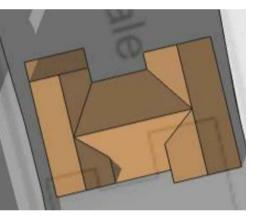

Overdale



1:00pm



3:30am



6:00pm

**Sun Path Analysis**  
**May**  
**Existing**  
53.798872N -2.442115W



-	First Issued	08.12.2020			
Rev.	Description	Date			
<b>Dunkenhalgh Estate</b>					
<b>Project</b>					
<b>Overdale</b>					
<b>Replacement Dwelling</b>					
<b>Drawing Title</b>					
<b>Sun Path Analysis</b>					
<b>Existing May</b>					
Drawn by	FH	Checked by	CT	Date	08.12.2020
Status	PLANNING	Scale	@ A1	-	
Job no.	Dwg no.	Rev.	-		
<b>10435</b>	<b>E04</b>				
<b>Cassidy + Ashton</b>					
www.cassidyashton.co.uk					
Architecture + Building Surveying + Town Planning					
7 East Cliff, Preston, Lancashire, PR1 3JE					
01772 259 356					
10 Hunters Walk, Canal Street, Chester, CH1 4EB					
01244 402 900					