




6:00am



8:30am



11:00am

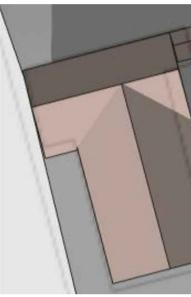

Petre View




Overdale



1:00pm



3:30am

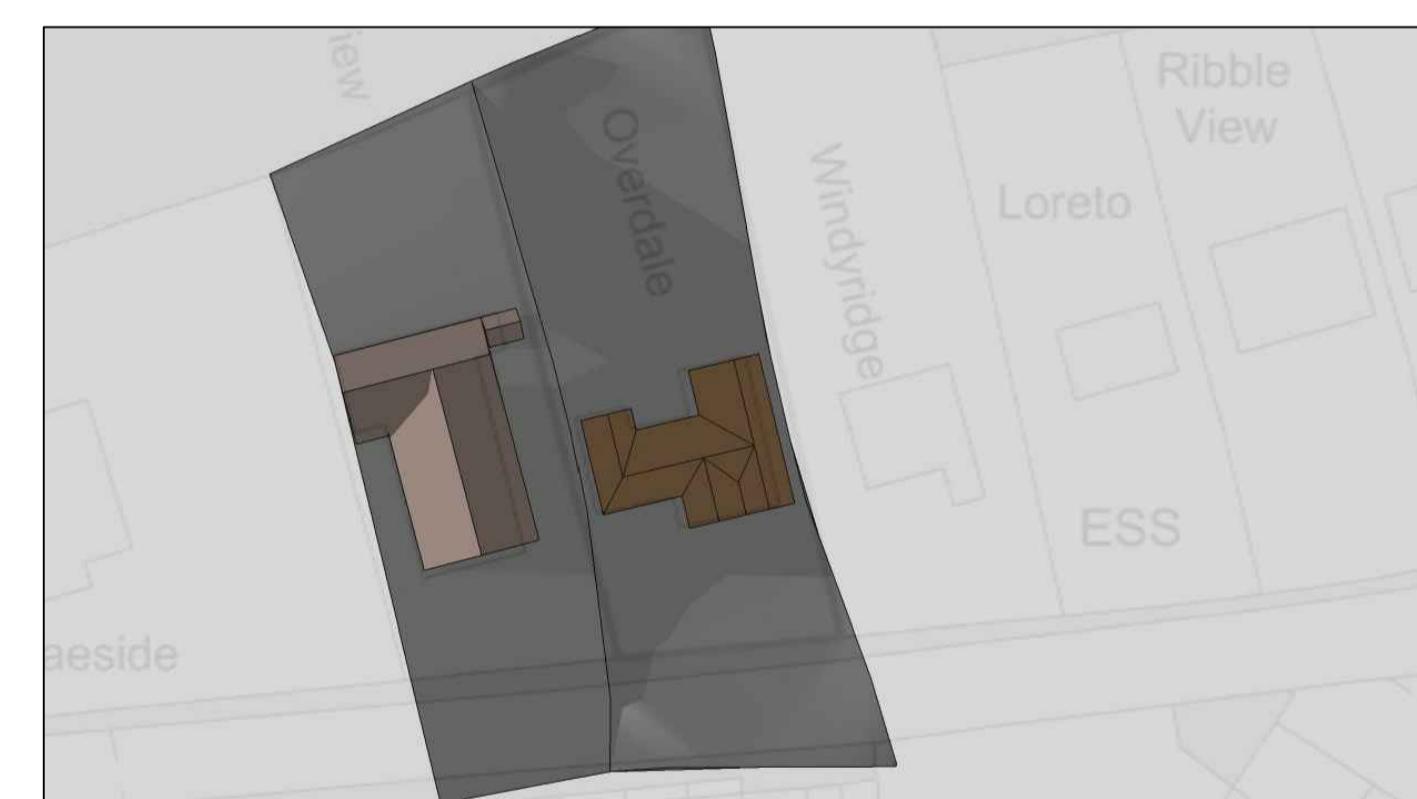

6:00pm

Sun Path Analysis  
November  
Existing  
53.798872N -2.442115W



-	First Issued	08.12.20
Rev.	Description	Date
<b>Dunkenhall Estate</b>		
Project		
<b>Overdale</b> <b>Replacement Dwelling</b>		
Drawing Title		
<b>Sun Path Analysis</b> <b>Existing November</b>		
Drawn by	FH	Checked by
Status	PLANNING	Scale @ A1
Job no.	Dwg no.	Rev.
<b>10435</b>	<b>E05</b>	-
C+A		
Cassidy+Ashton		
www.cassidyashton.co.uk		
Architecture + Building Surveying + Town Planning		
7 East Cliff, Preston, Lancashire, PR1 3JE		
10 Hunters Walk, Canal Street, Chester, CH1 4EB		
01772 259 356		
01244 402 901		