
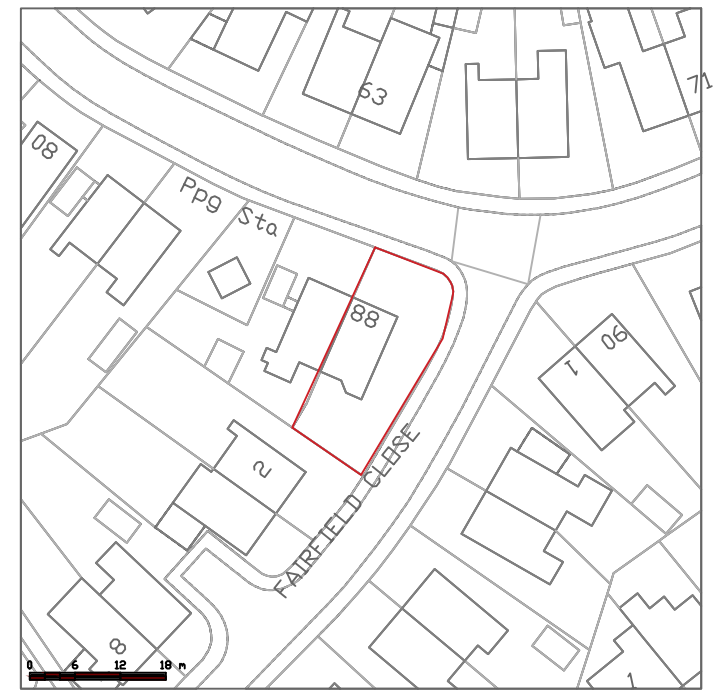
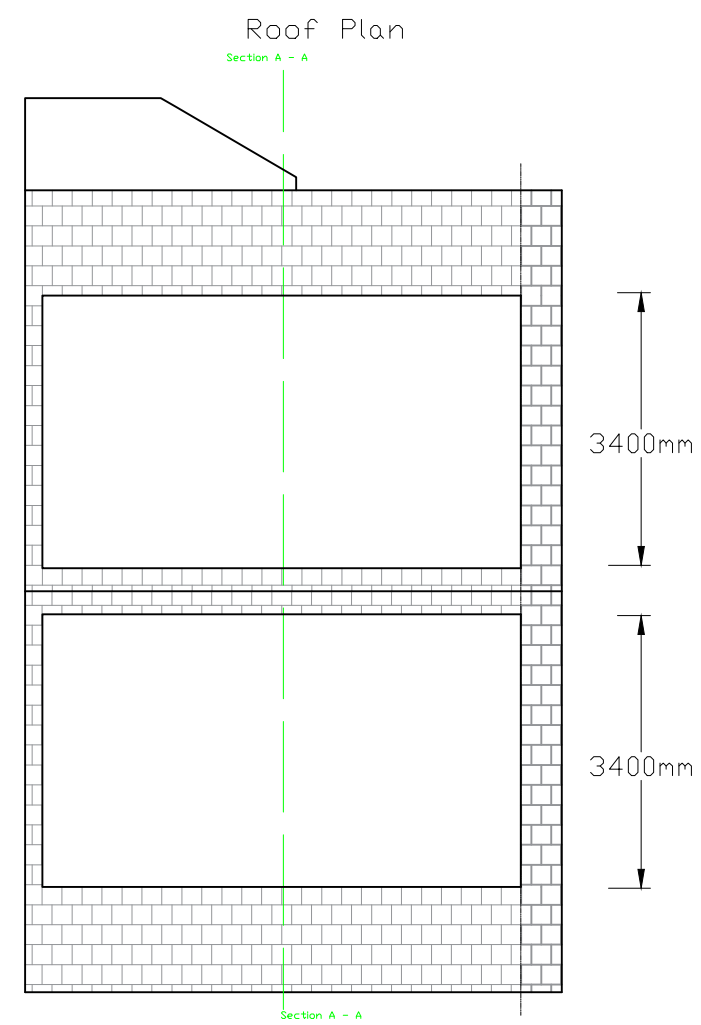
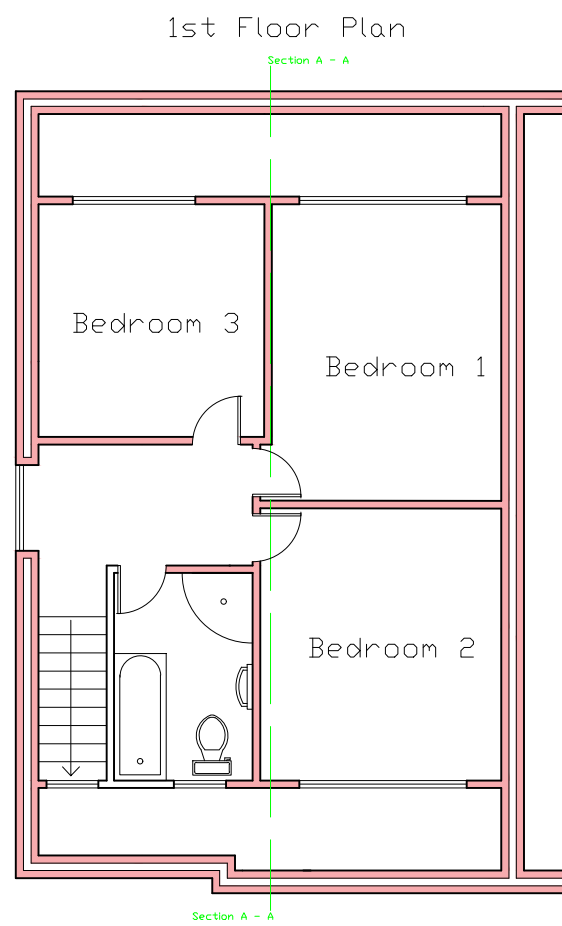


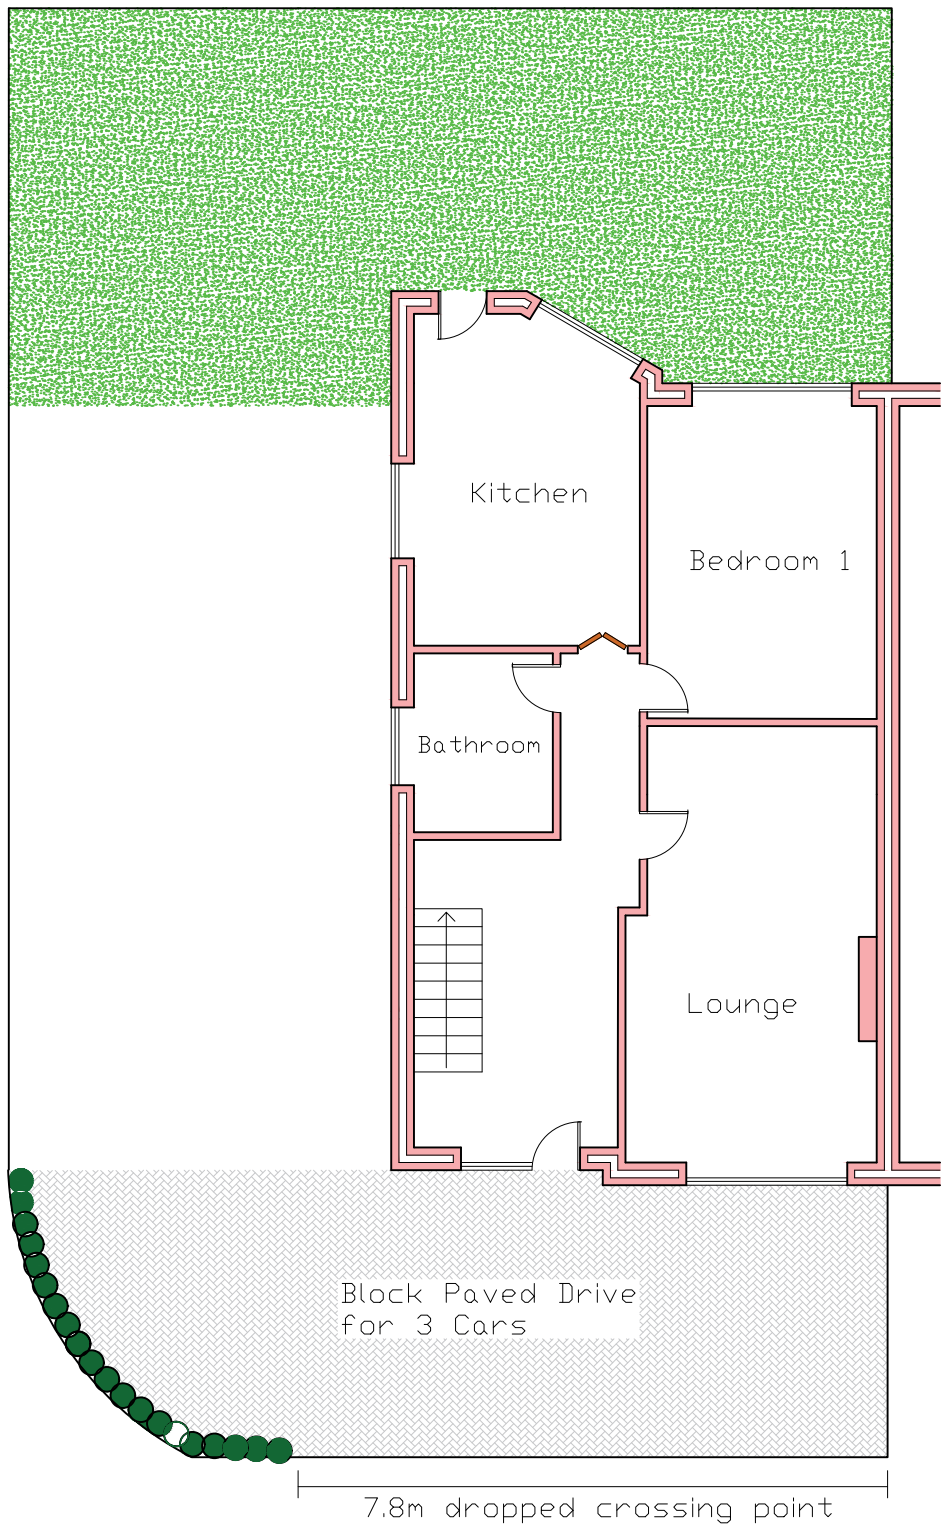

Planning application for Front dormer, Refurbishment of rear dormer, Installing door to front elevation, lowering of curb. Rendering of property.

At

88 Fairfield Drive
Clitheroe
Lancashire
BB7 2PS

Scale : 1 - 100 @ A2 Proposed Plans

Dormers to be finished in gray PVC weatherboard.

All windows to be gray PVC.

Property to be finished in off-white render.

