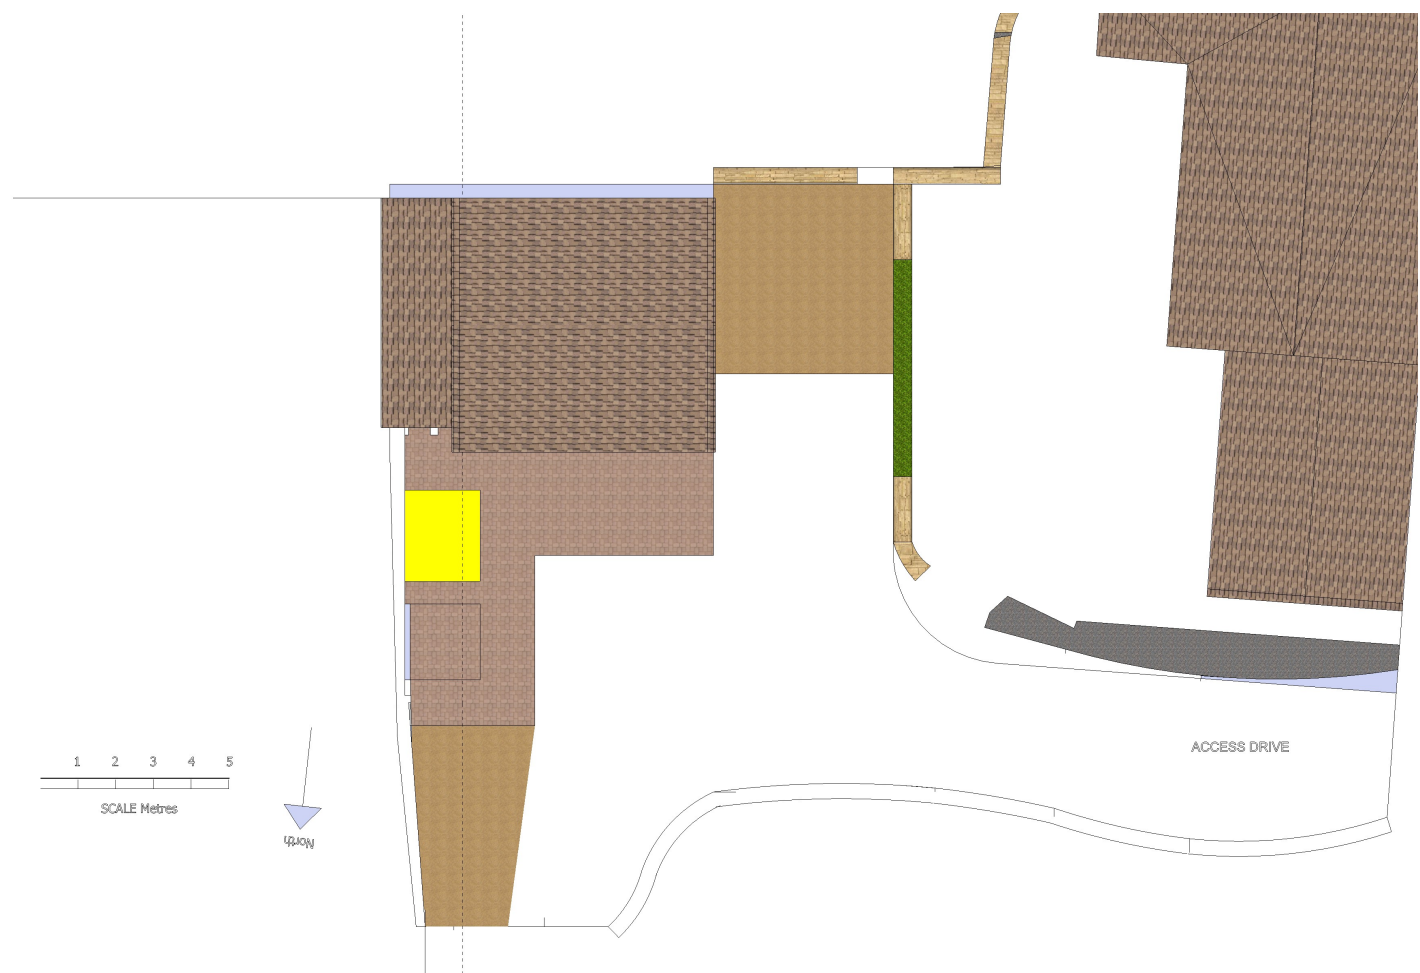


Title	Existing Site Plan		
Date	Dec 2020	Scale	1:200
Rev	0	Number	101
Drawn	SC		