



Proposed Side Elevation

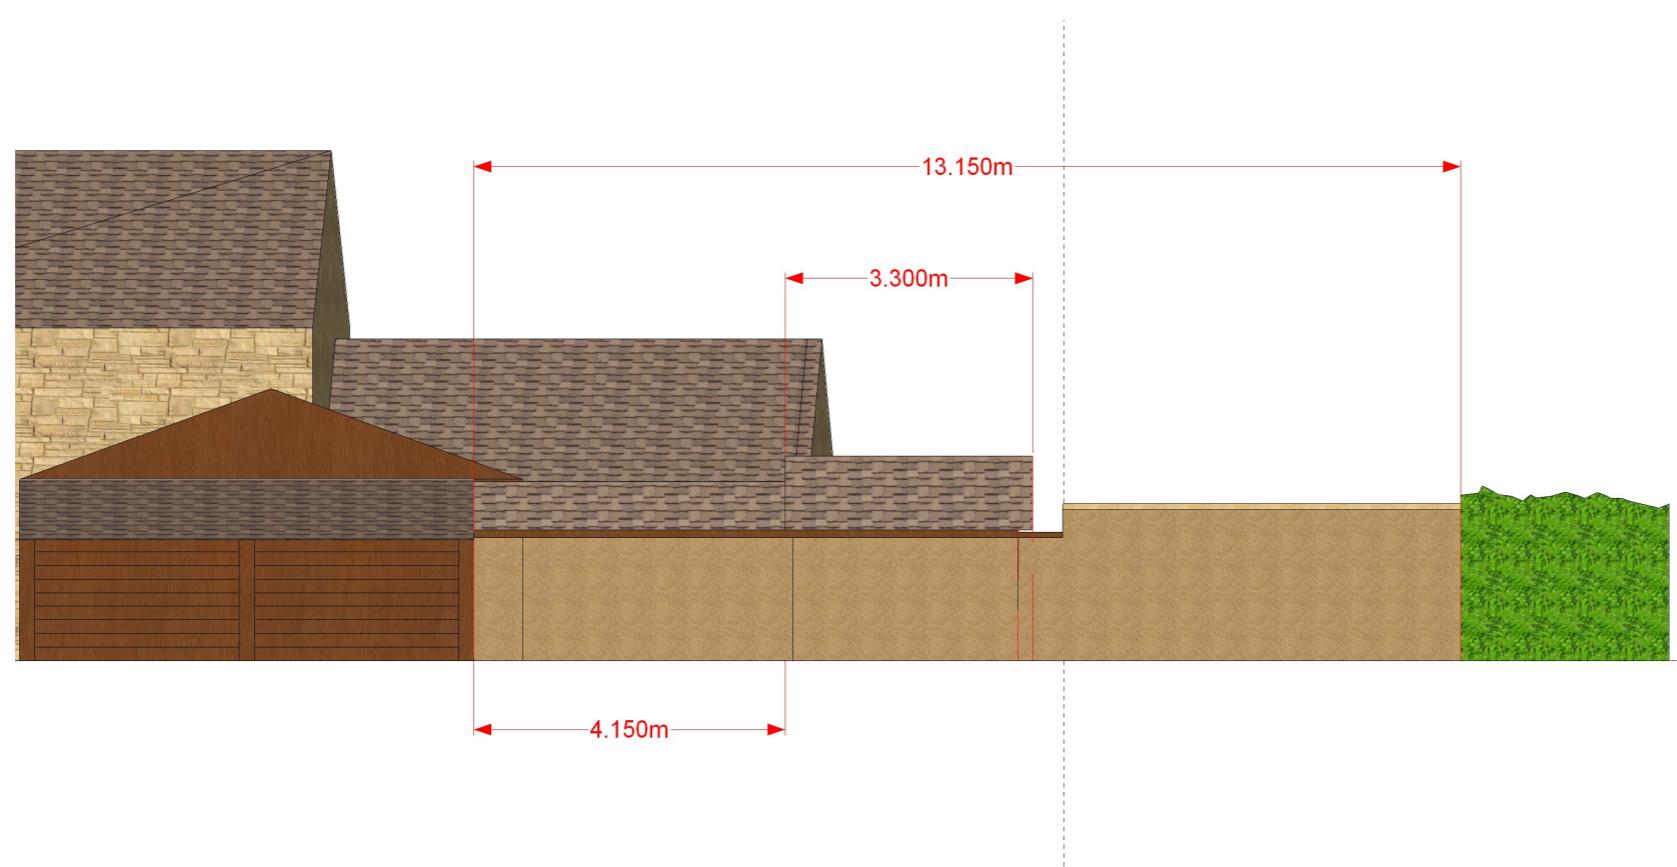

Proposed Rear Elevation with
viewpoint towards Higher
Greaves Barn

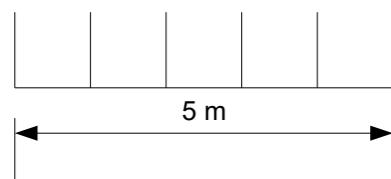

Title	Proposed elevations		
Date	Dec 2020	Scale	1:100
Rev	0	Number	105
Drawn	SC		