



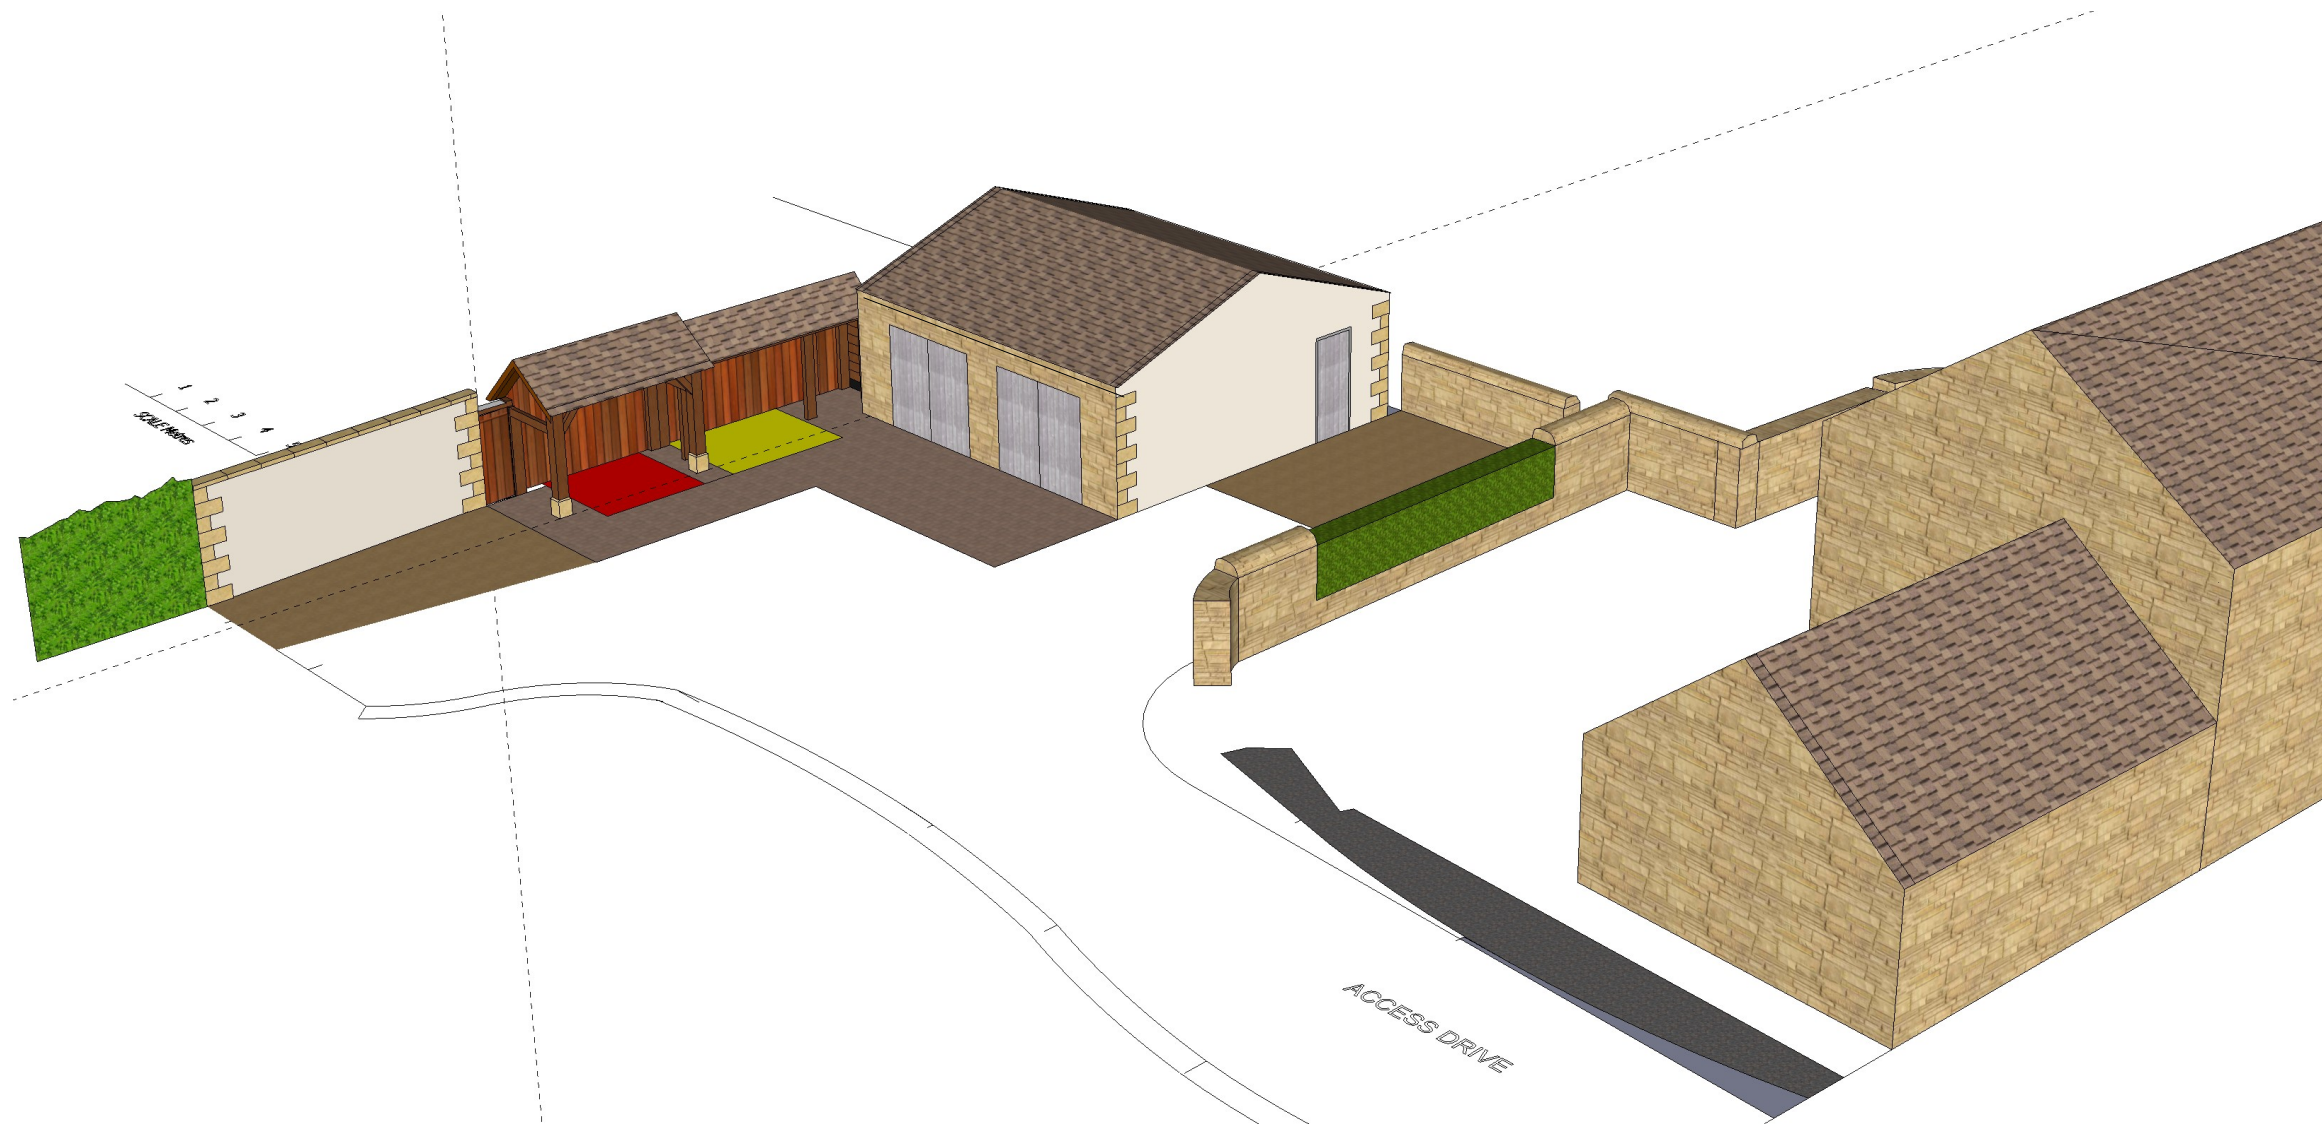

Structure Section/Material details

Main uprights : European oak 200 *200mm
 Supplementary uprights : European Oak 200*100mm
 Rafters: European Oak 75 *50mm
 Wall timber Boarding : pressure treated softwood
 Uprights base : local sandstone

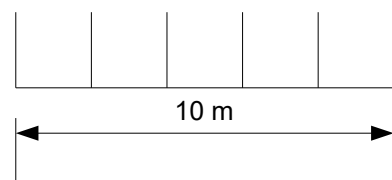

Title	Proposed Site Plan elevations ISO		
Date	Dec 2020	Scale	1:200
Rev	0	Number	103
Drawn	SC		