


scale 1:1250

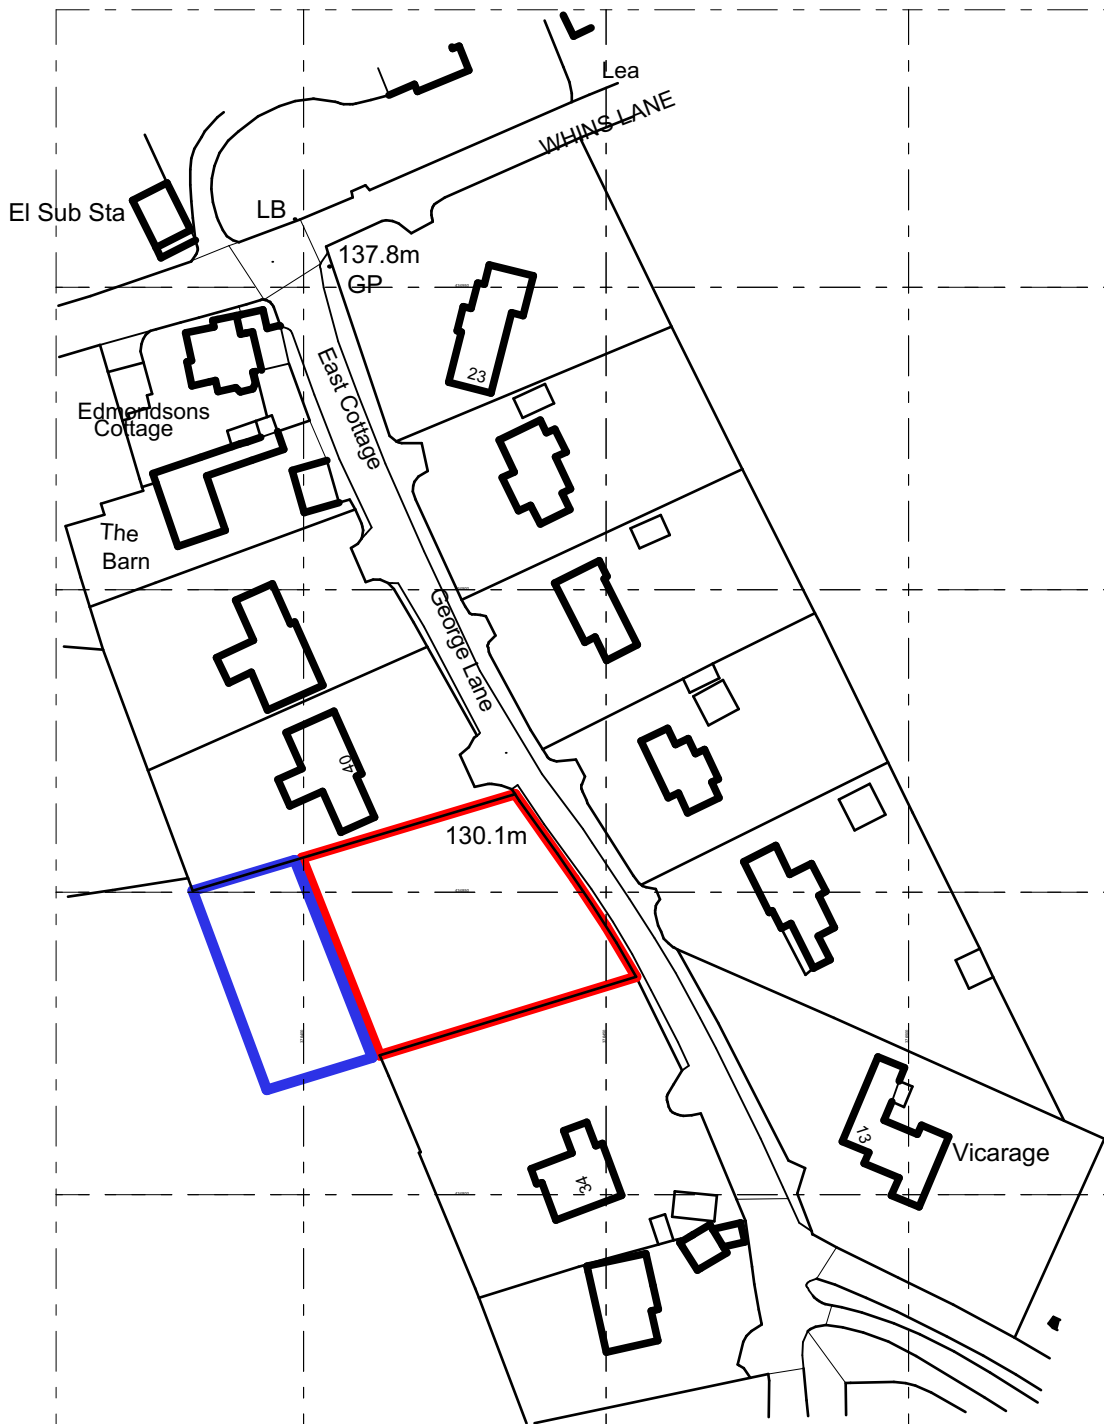

Ordnance Survey, (c) Crown Copyright 2020. All rights reserved. Licence number 100022432

issue:

© copyright in this drawing is vested in campbell driver partnership limited

A: original issue

B: 22.02.21: red / blue edges amended

campbelldriverpartnership
architects

client: the trustees of hammond ground

project: new dwelling

george lane read

sheet: os plan

job no: 20.148

dwg no: 010

B

scale: 1:1250 @ A4

date: 07.12.20

drawn: dp

e: design@cdparchitects.co.uk

capricorn park
blakewater road
blackburn bb1 5qr
t: 01254 297700