



issue:

© copyright in this drawing is vested in campbell driver partnership limited

A: original issue

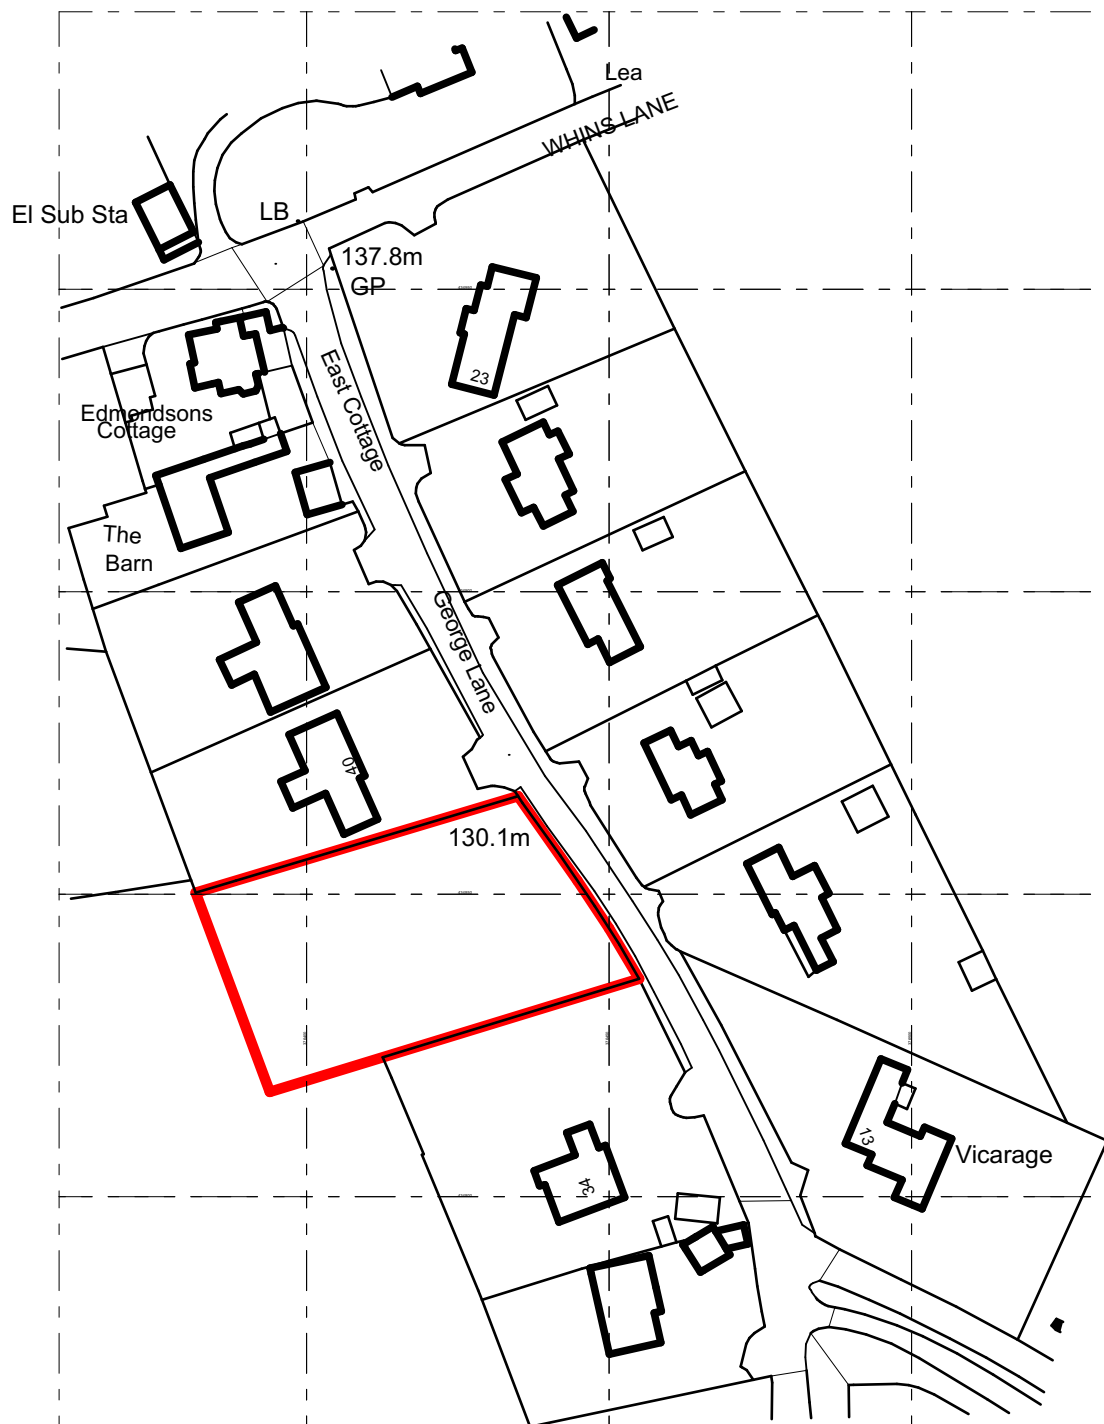

Ordnance Survey, (c) Crown Copyright 2020. All rights reserved. Licence number 100022432

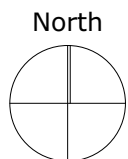

0 10 20 30 40 50m
scale 1:1250

campbelldriverpartnership
architects

client: the trustees of hammond ground

project: new dwelling
george lane read

sheet: os plan

job no: 20.148

dwg no: 010

A

scale: 1:1250 @ A4

date: 07.12.20

drawn: dp

capricorn park
blakewater road
blackburn bb1 5qr
t: 01254 297700
e: design@cdparchitects.co.uk