

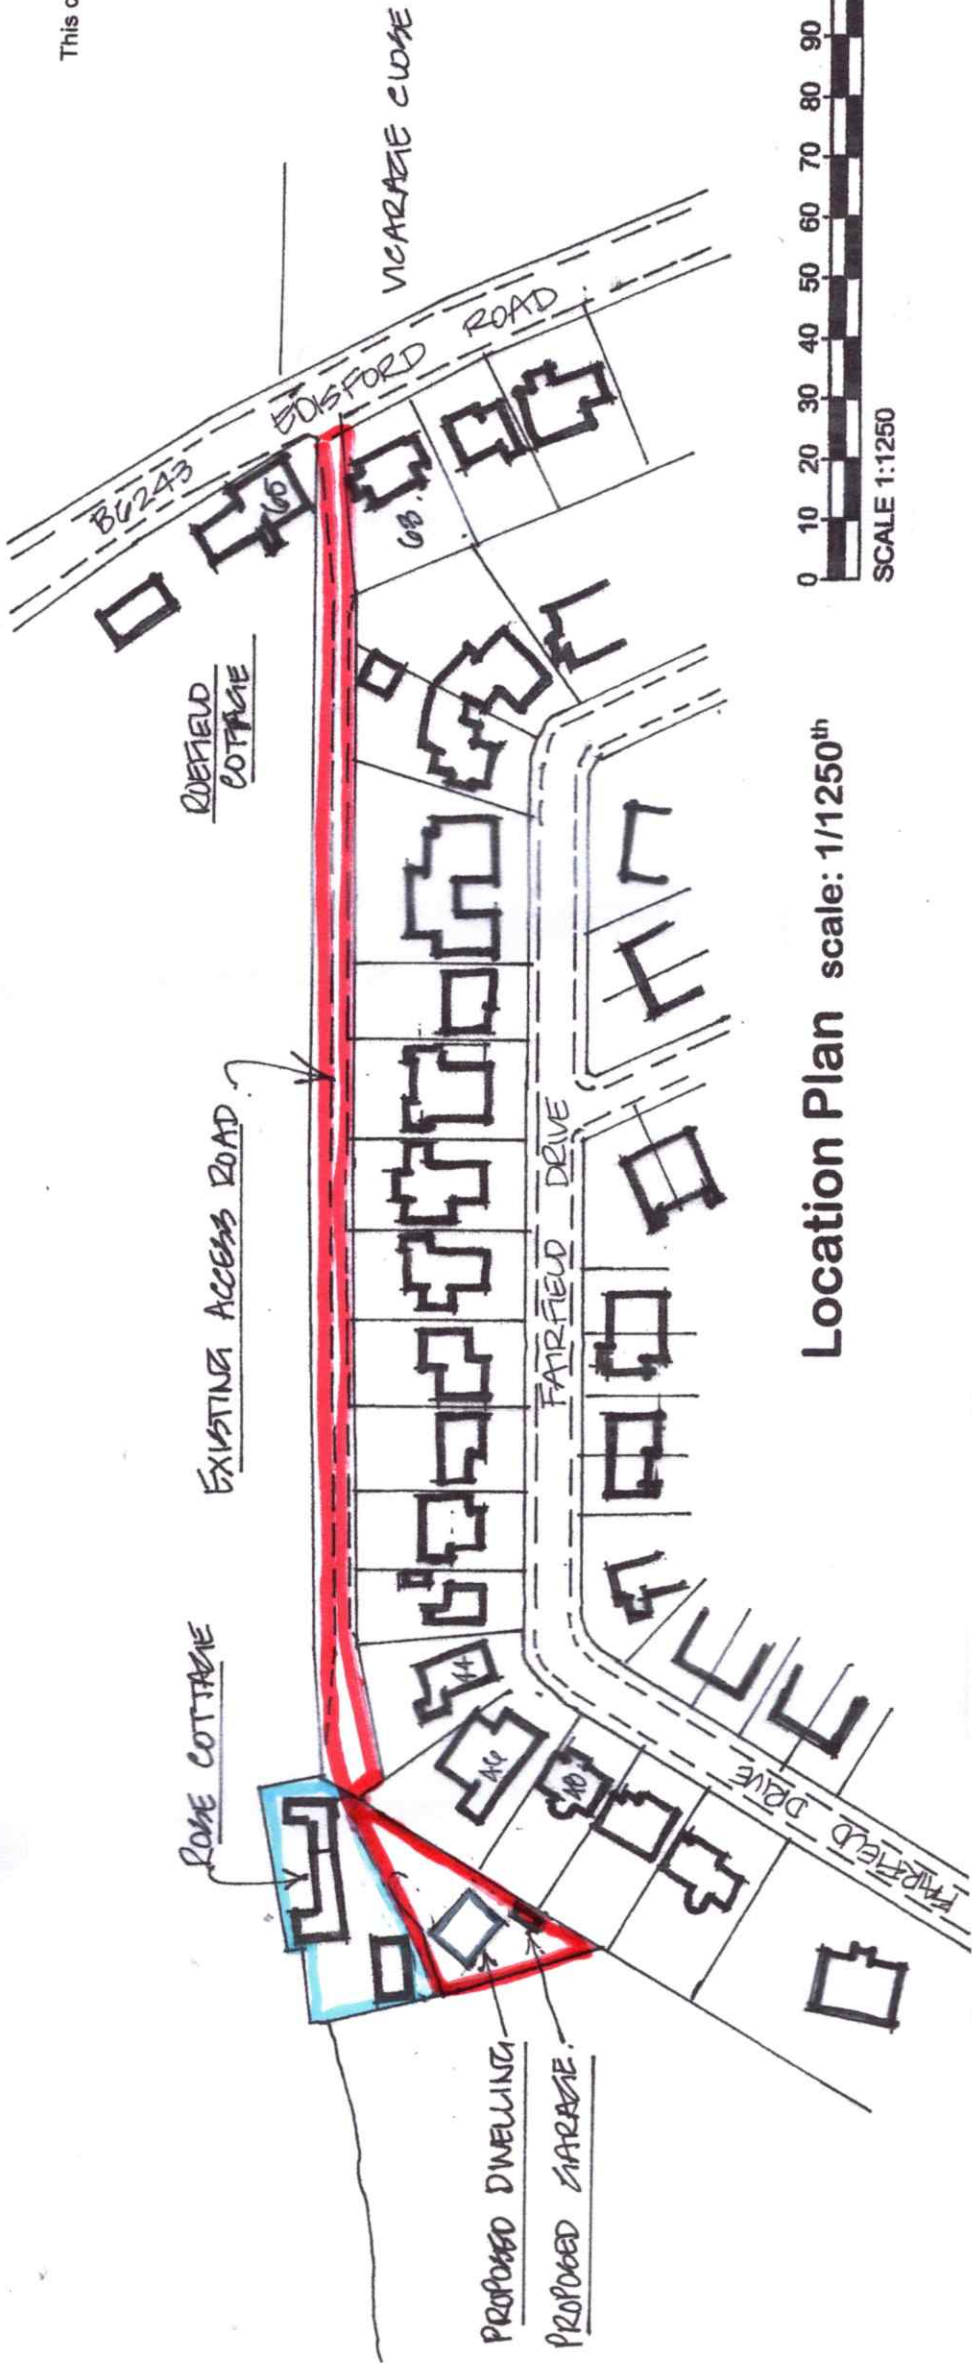


This drawing is prepared for planning purposes only

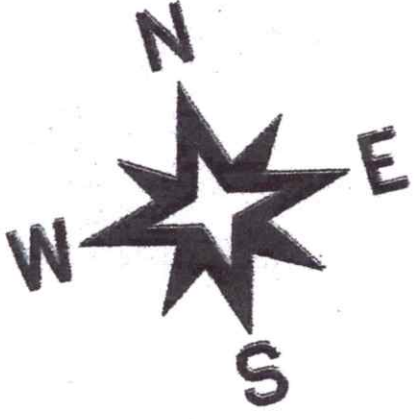


Location Plan scale: 1/1250th

SCALE 1:1250

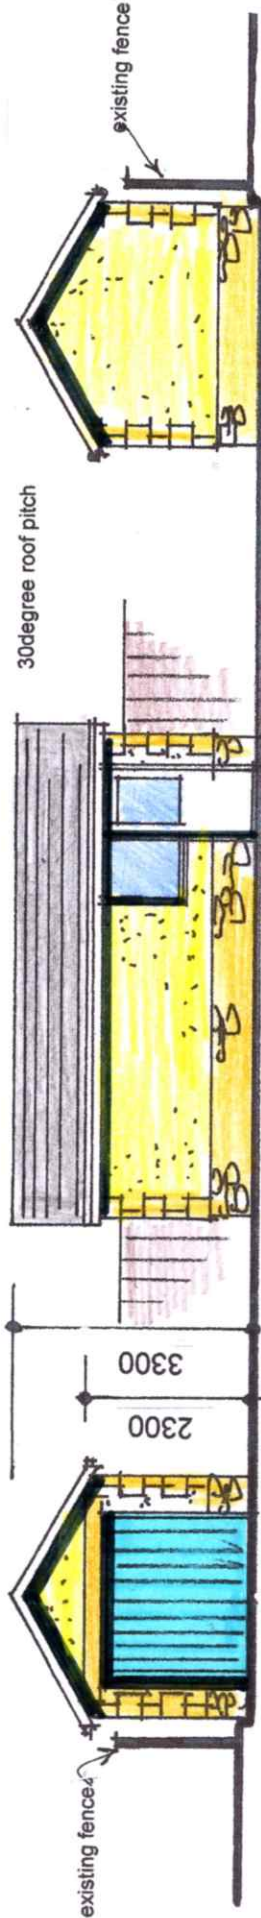

rev 'A' single garage

all materials to match the house

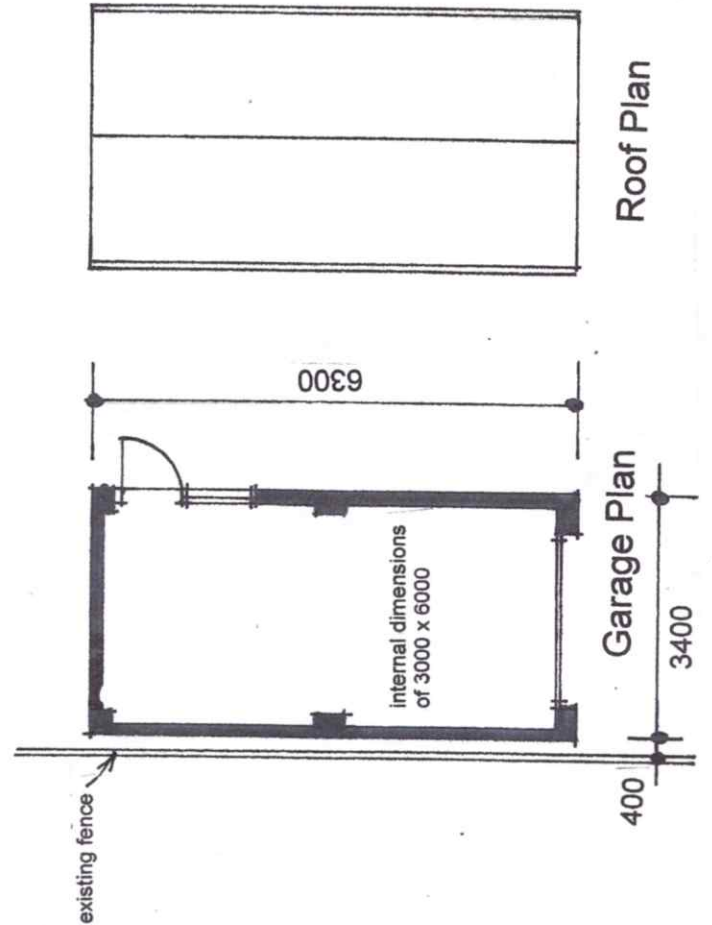

David LIVERSIDGE

architecture

development

construction

259 Rosendale Road, Burnley, Lancs, BB11 5BZ

also at Haywards Heath, West Sussex, RH16 4DZ

t: 07977 463 496

e: davidliversidge@msn.com

GARAGE DETAILS and LOCATION PLAN

Proposed Dwelling,
Rose Cottage Site, Edisford Road,
Clitheroe, BB7 3LA.
for Mr. and Mrs. Buckley

scale: 1/100th 1/1250th @ A3 drawing no:

date: Nov. 2020 19/165/5A