


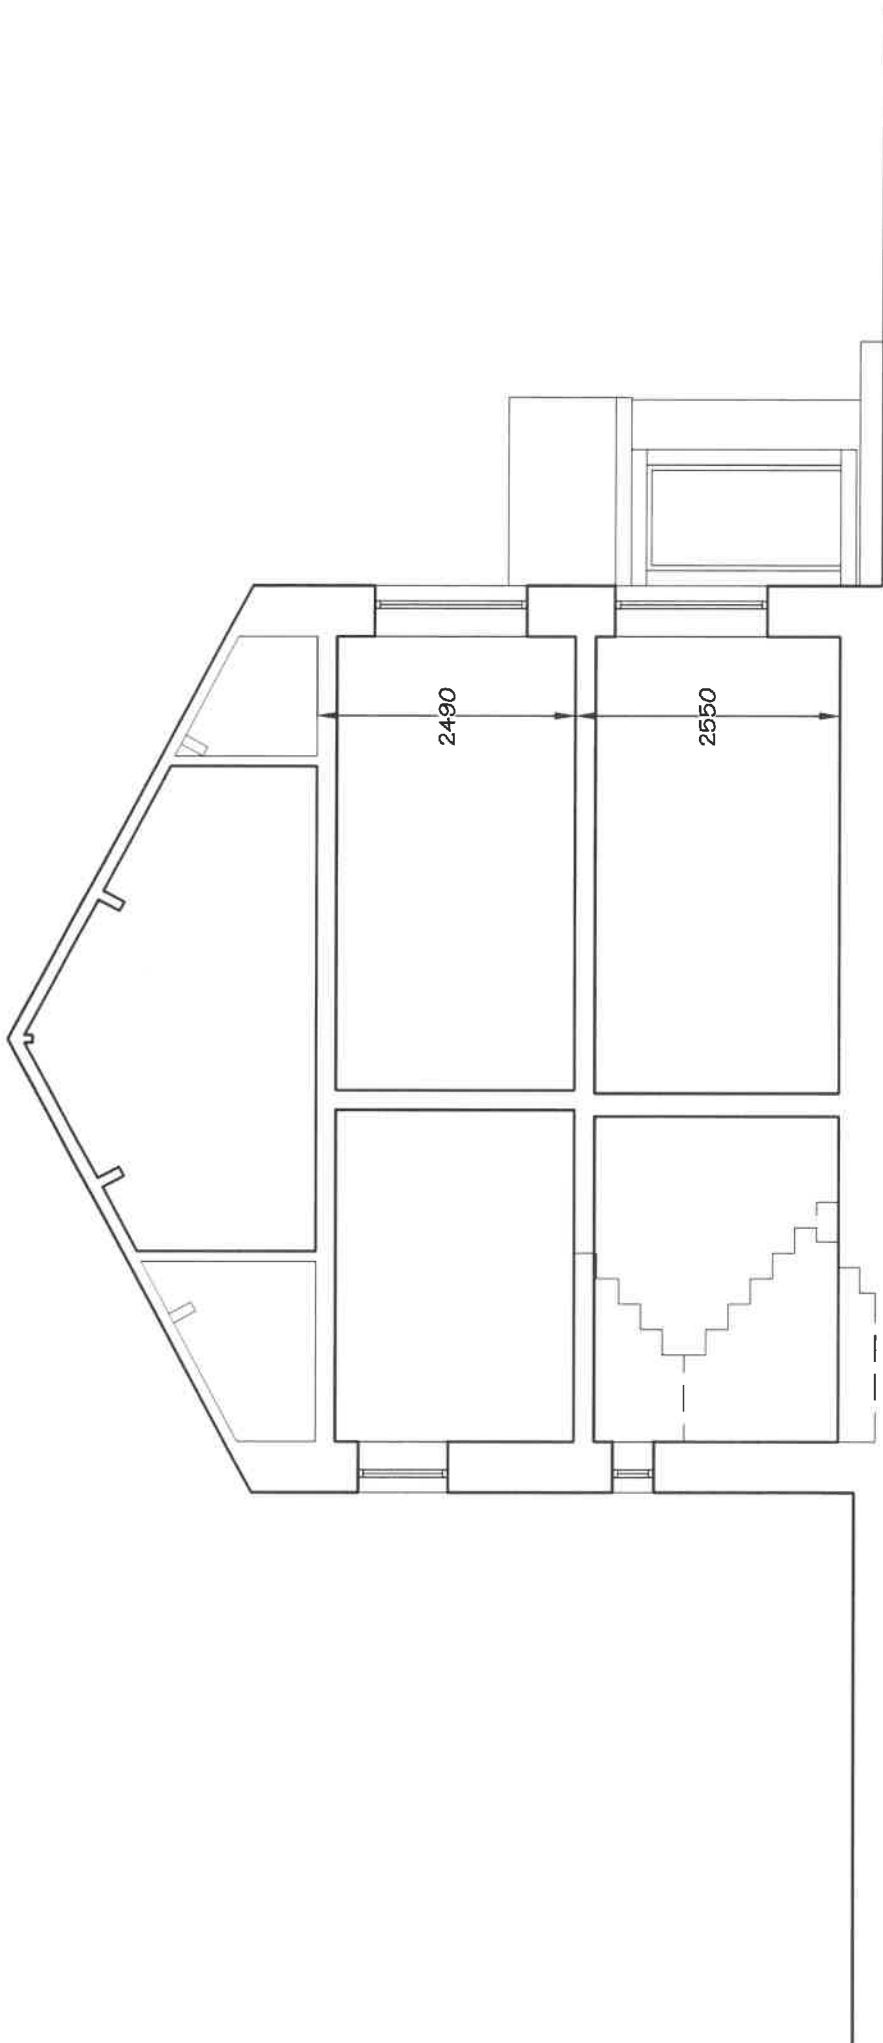

Client	Mr N Fielding		
Project	Proposed Alterations School House Farm Osbaldeston Lane Osbaldeston		
Drawn	Existing Cross Section		
Scale	1:50	Date	22.12.20
Discipline	PD		
Project No.	1210 - 07	Rev	-

nts