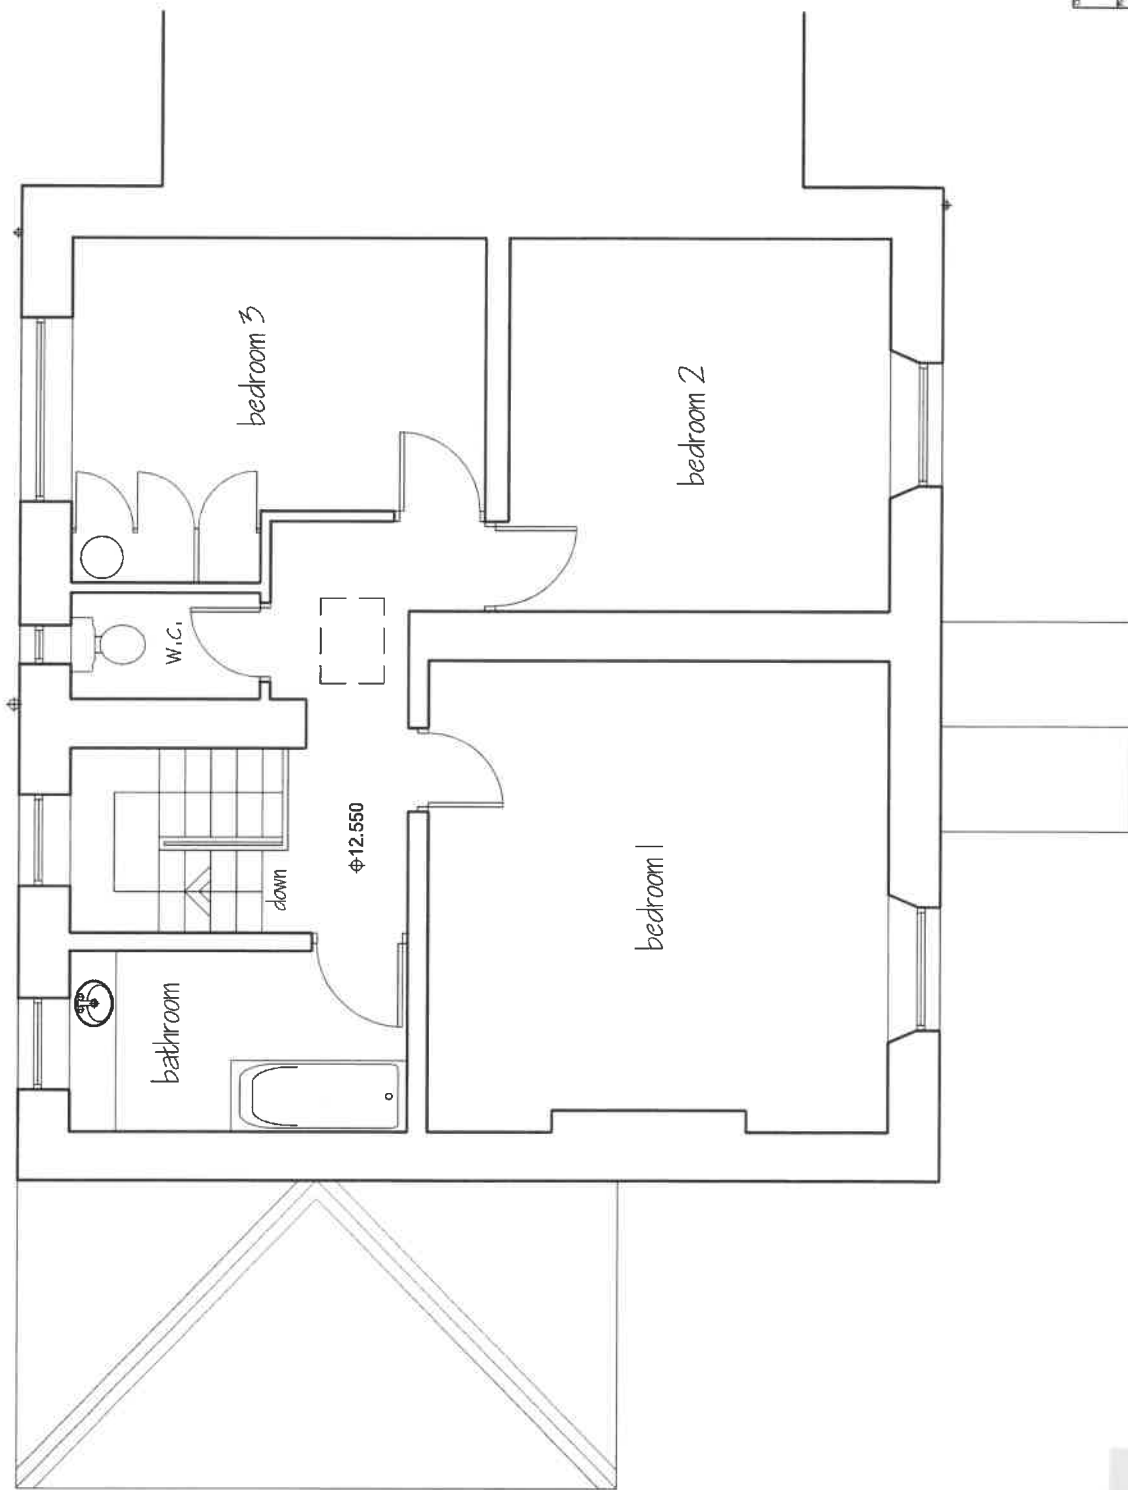


Client	Mr N Fielding		
Project	Proposed Alterations School House Farm Osbaldeston Lane Osbaldeston		
Drawn	Existing First Floor Plan	Scale	1:50
Check	21.12.20	PD	
Project No	1210 - 02		