


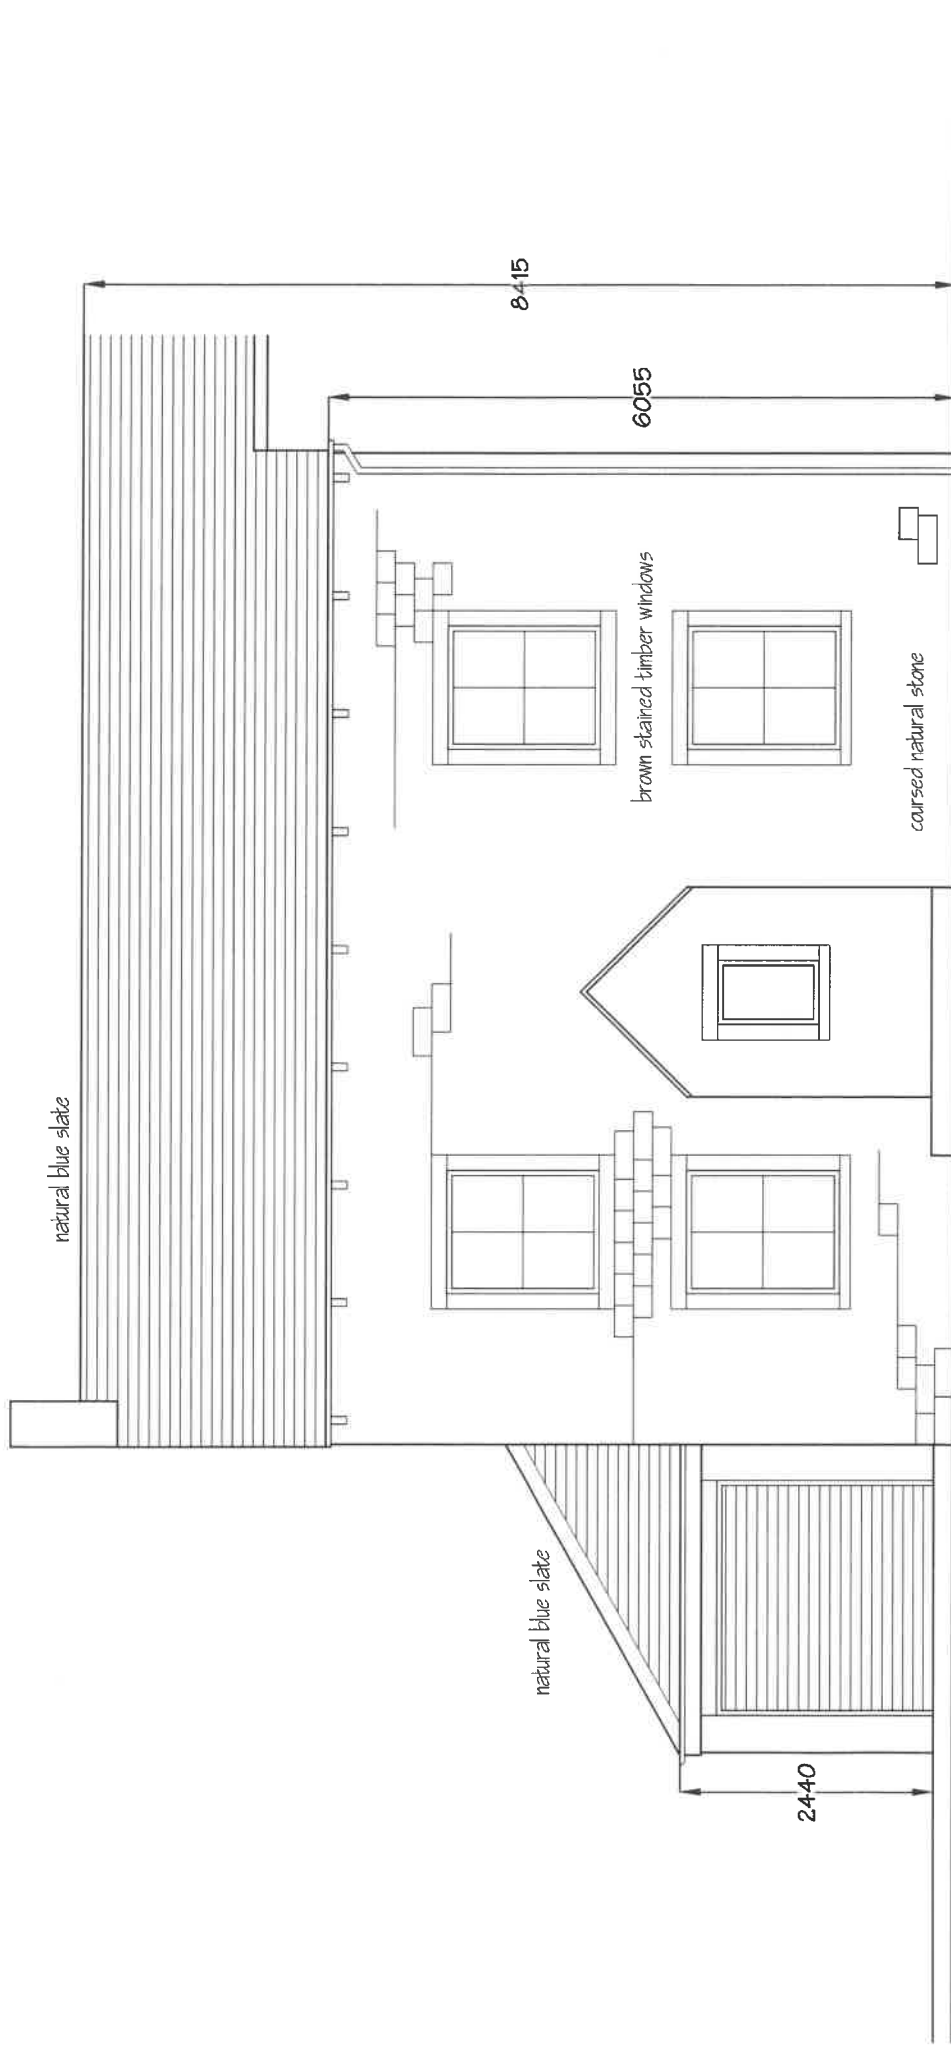

Mr N Fielding	
Proposed Alterations School House Farm Osbaldeston Lane Osbaldeston	
Existing Front Elevation (NW)	
1:50	22.12.20 PD
1210 - 04	

ants
DS