



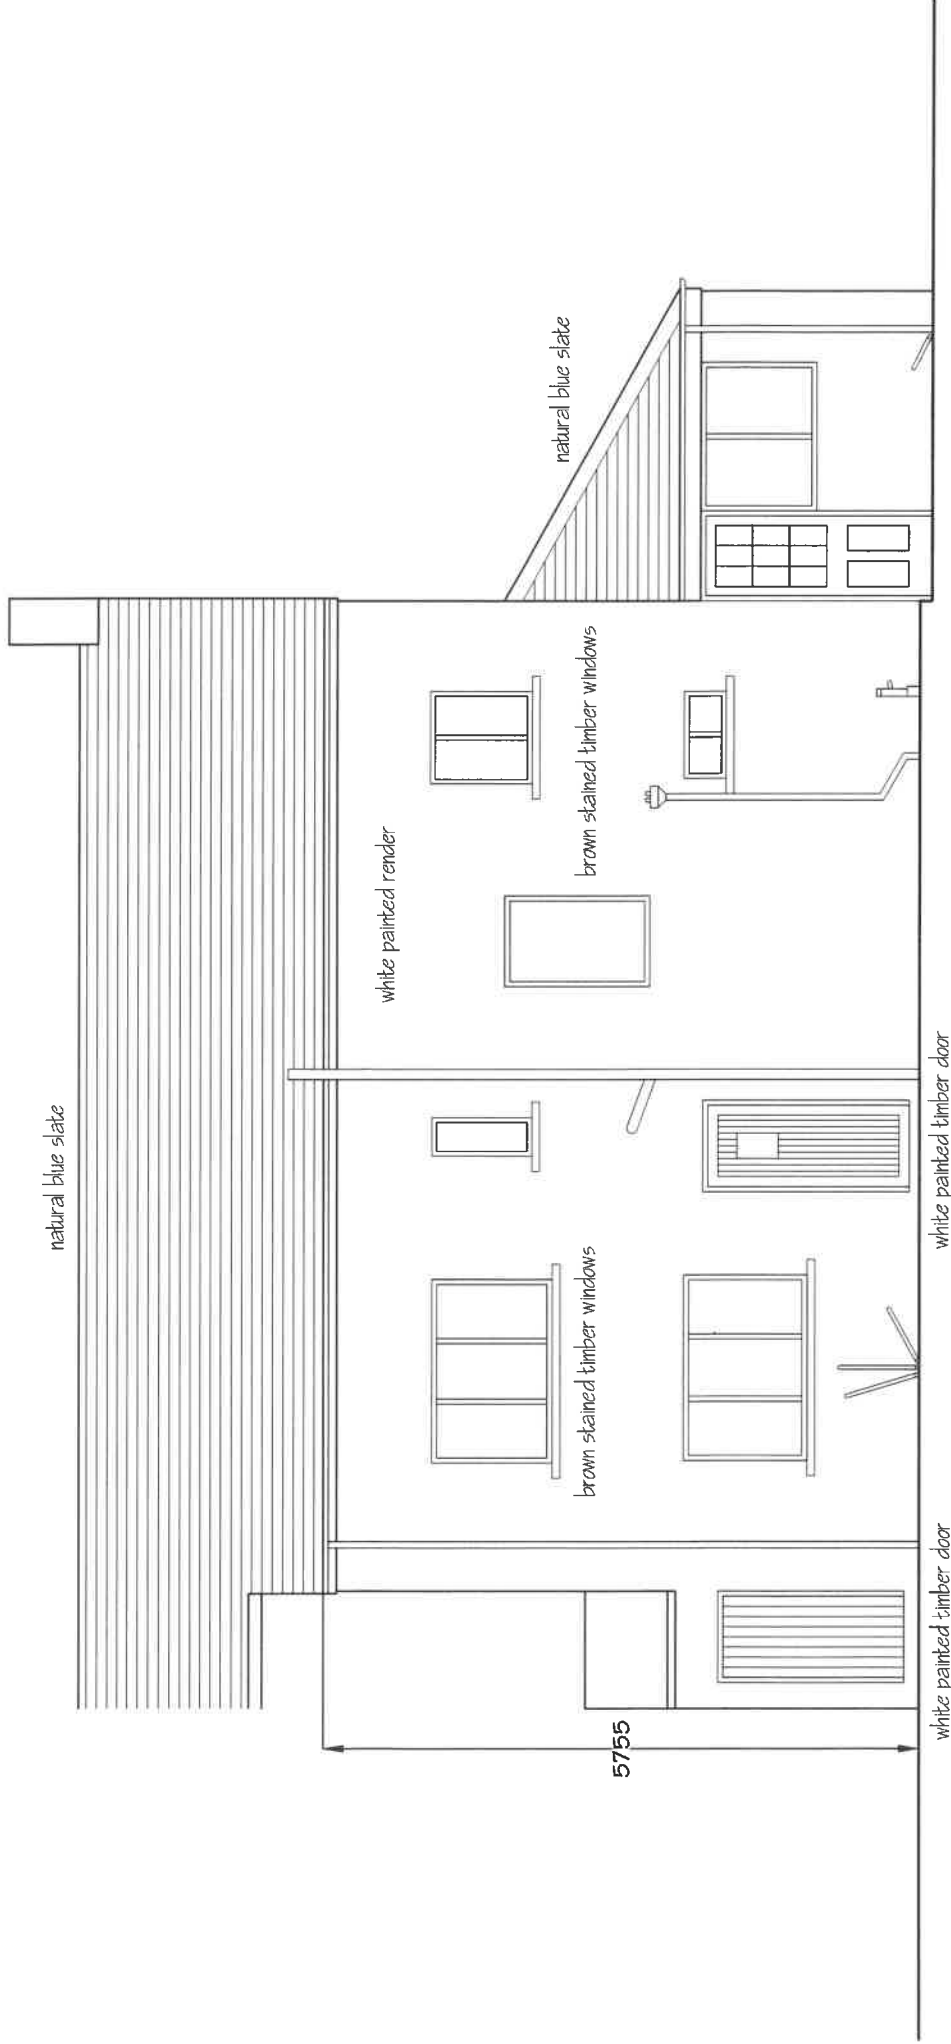

Mr N Fielding		Proposed Alterations	
School House Farm		Osbaldeston Lane	
Osbaldeston		Existing Rear Elevation (SE)	
1:50	22.12.20	PD	
1210 - 06			

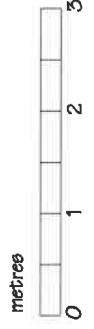

ints