


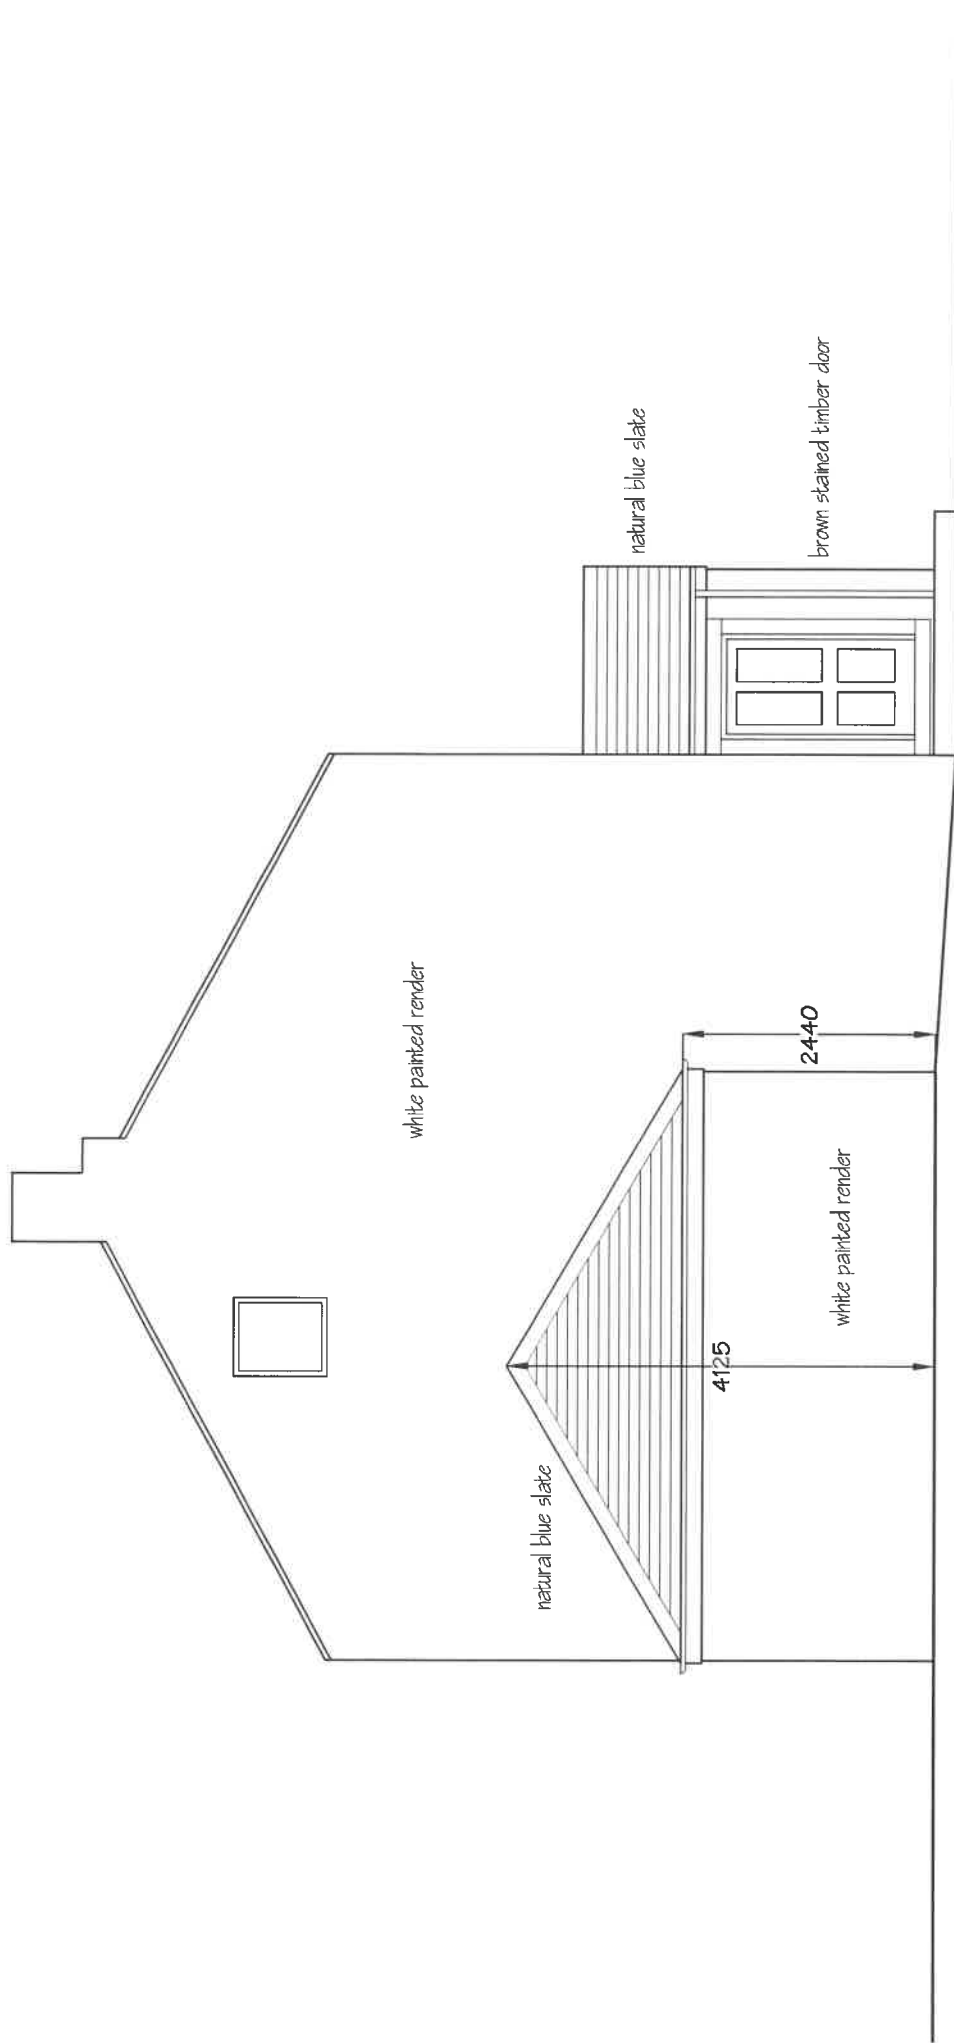

its



Client	Mr N Fielding		
Project	Proposed Alterations School House Farm Osbaldeston Lane Osbaldeston		
Project No.	1:50	22.12.20	PD
Revision	1210 - 05		