



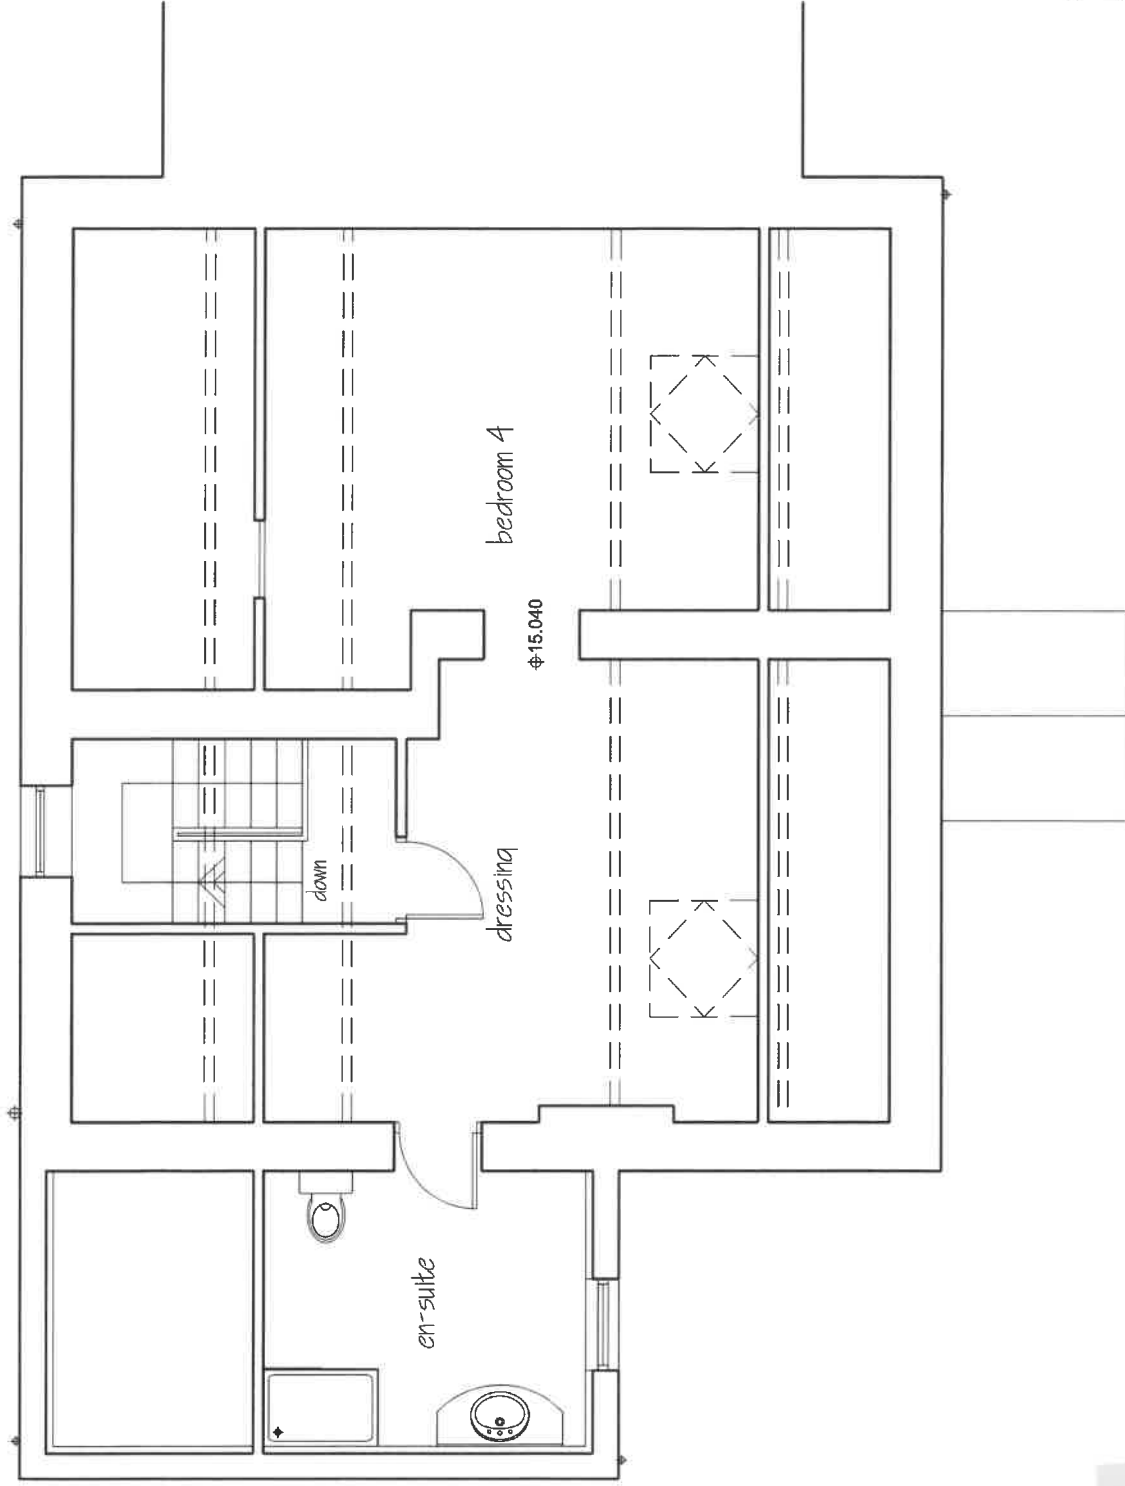

nts

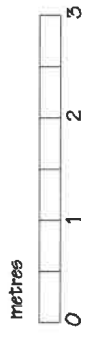

Mr N Fielding			
Proposed Alterations School House Farm Osbaldeston Lane Osbaldeston			
Proposed Second Floor Plan			
1:50	23.12.20	PD	
1210 - 10			-