



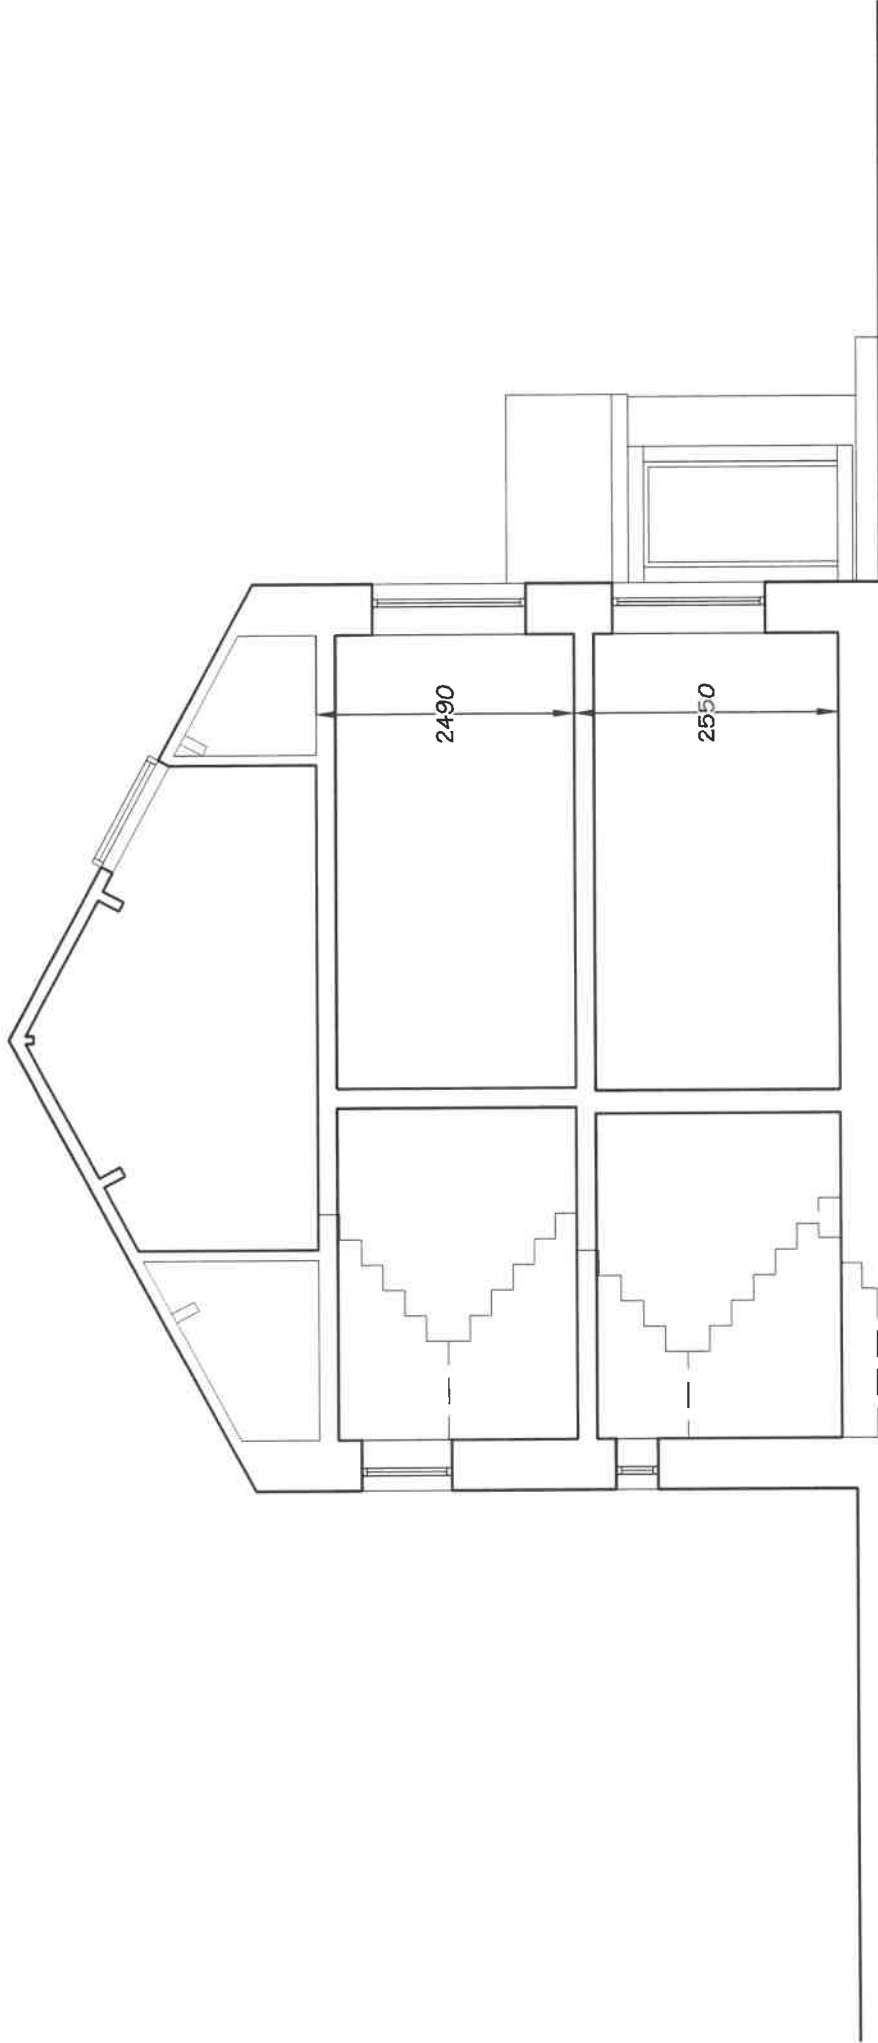

ants

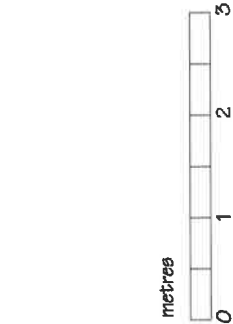

Mr N Fielding	Proposed Alterations School House Farm Osbaldeston Lane Osbaldeston	Proposed Cross Section
1:50	29.12.20	PD
1210 - 14		