



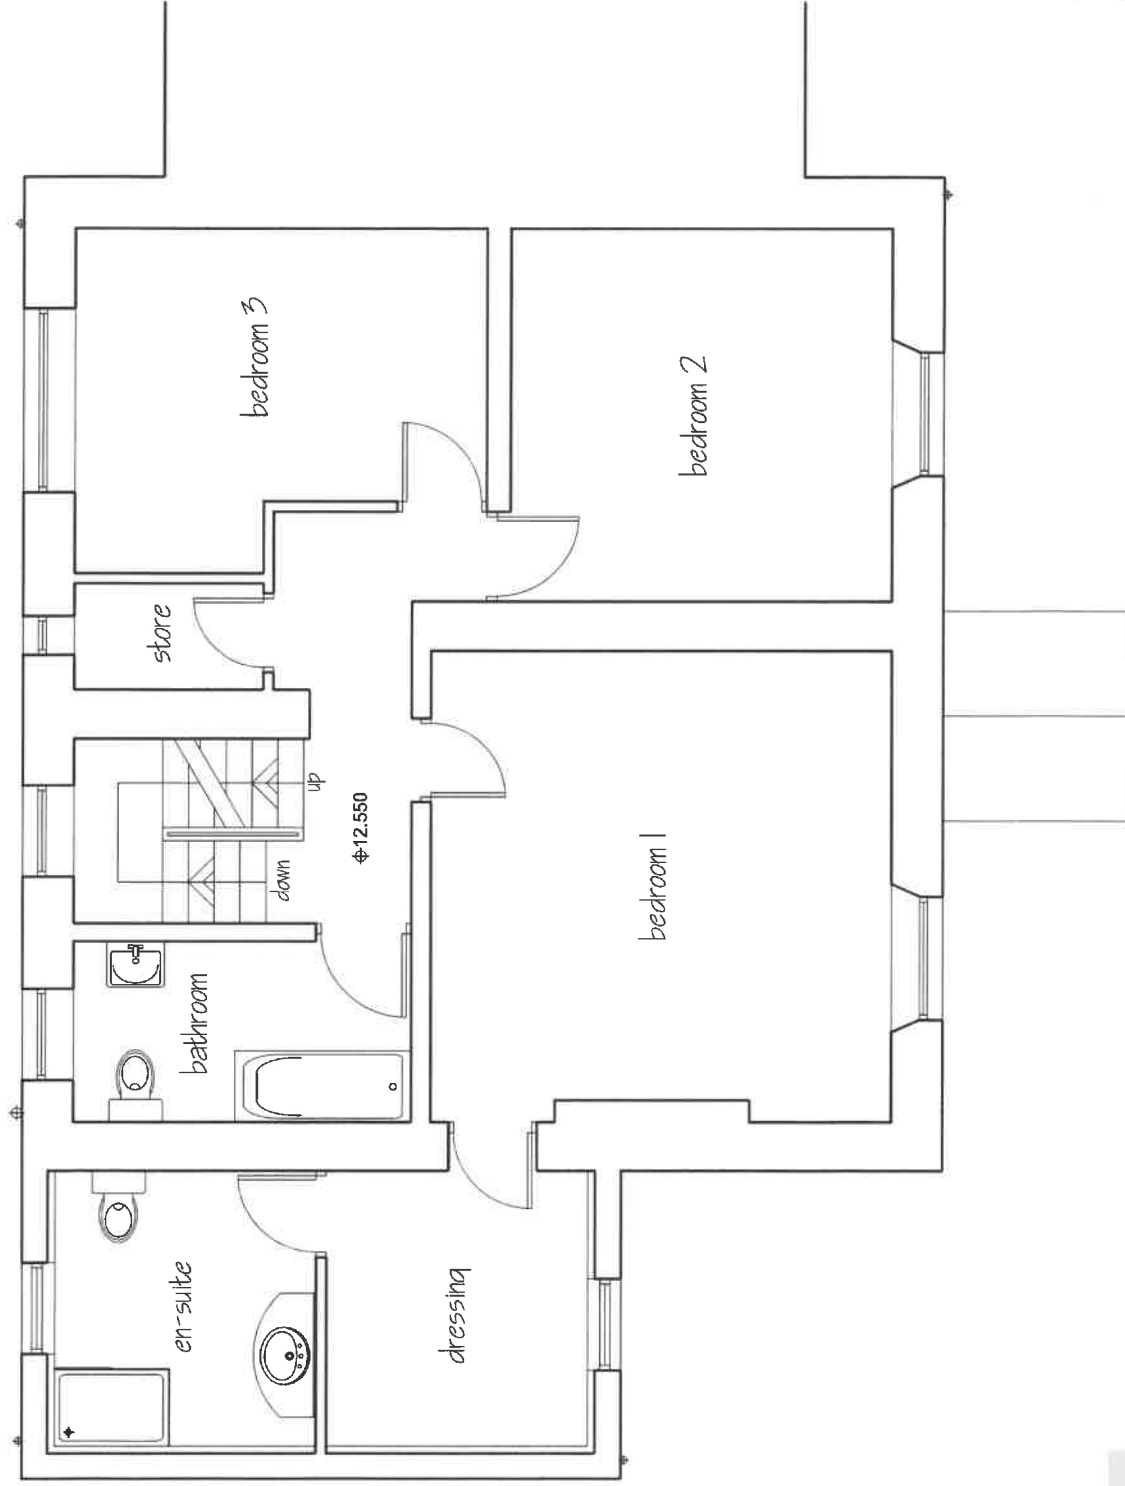

fs

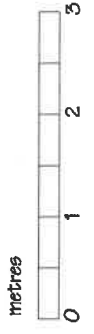

Mr N Fielding	
Proposed Alterations School House Farm Osbaldeston Lane Osbaldeston	
Proposed First Floor Plan	
Scale	1:50
Date	23.12.20
By	PD
Project No.	1210 - 09
Rev	-