


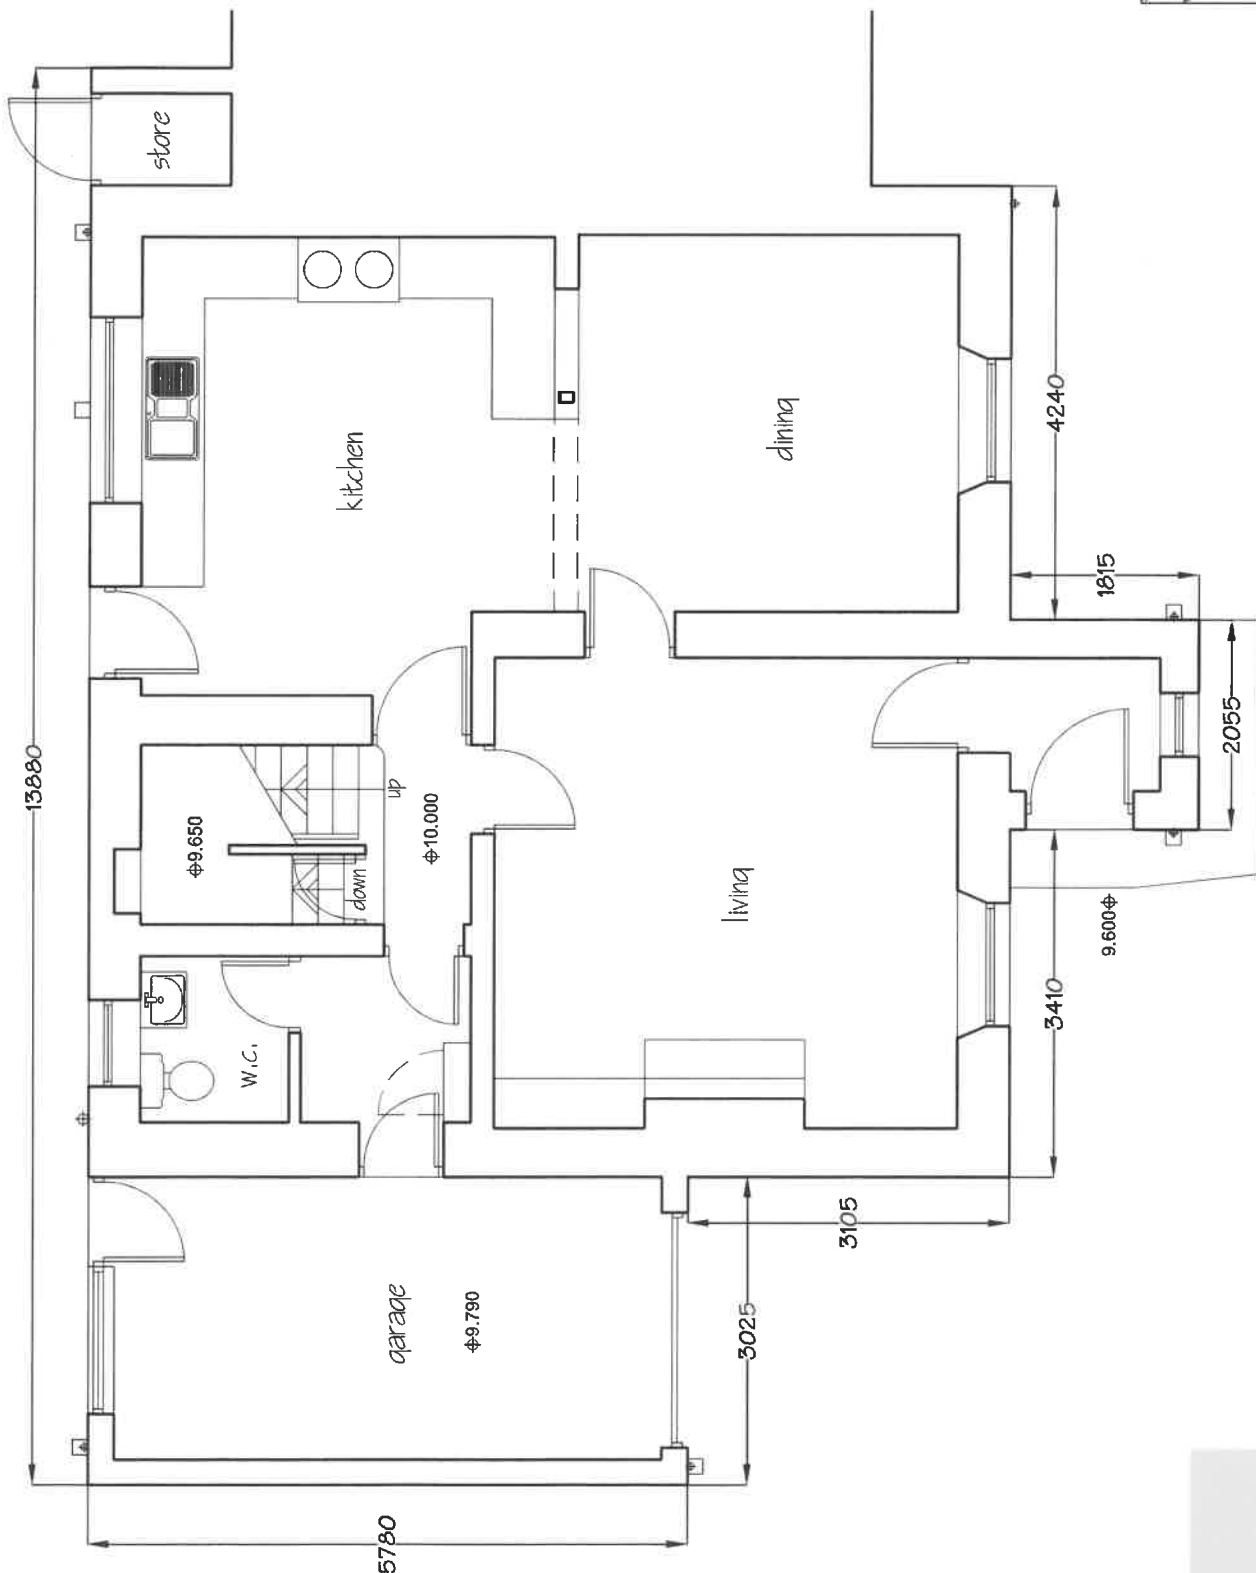

Mr N Fielding	
Proposed Alterations School House Farm Osbaldeston Lane Osbaldeston	
Proposed Ground Floor Plan	
Scale	1:50
Date	23.12.20 PD
Project No.	1210 - 08