



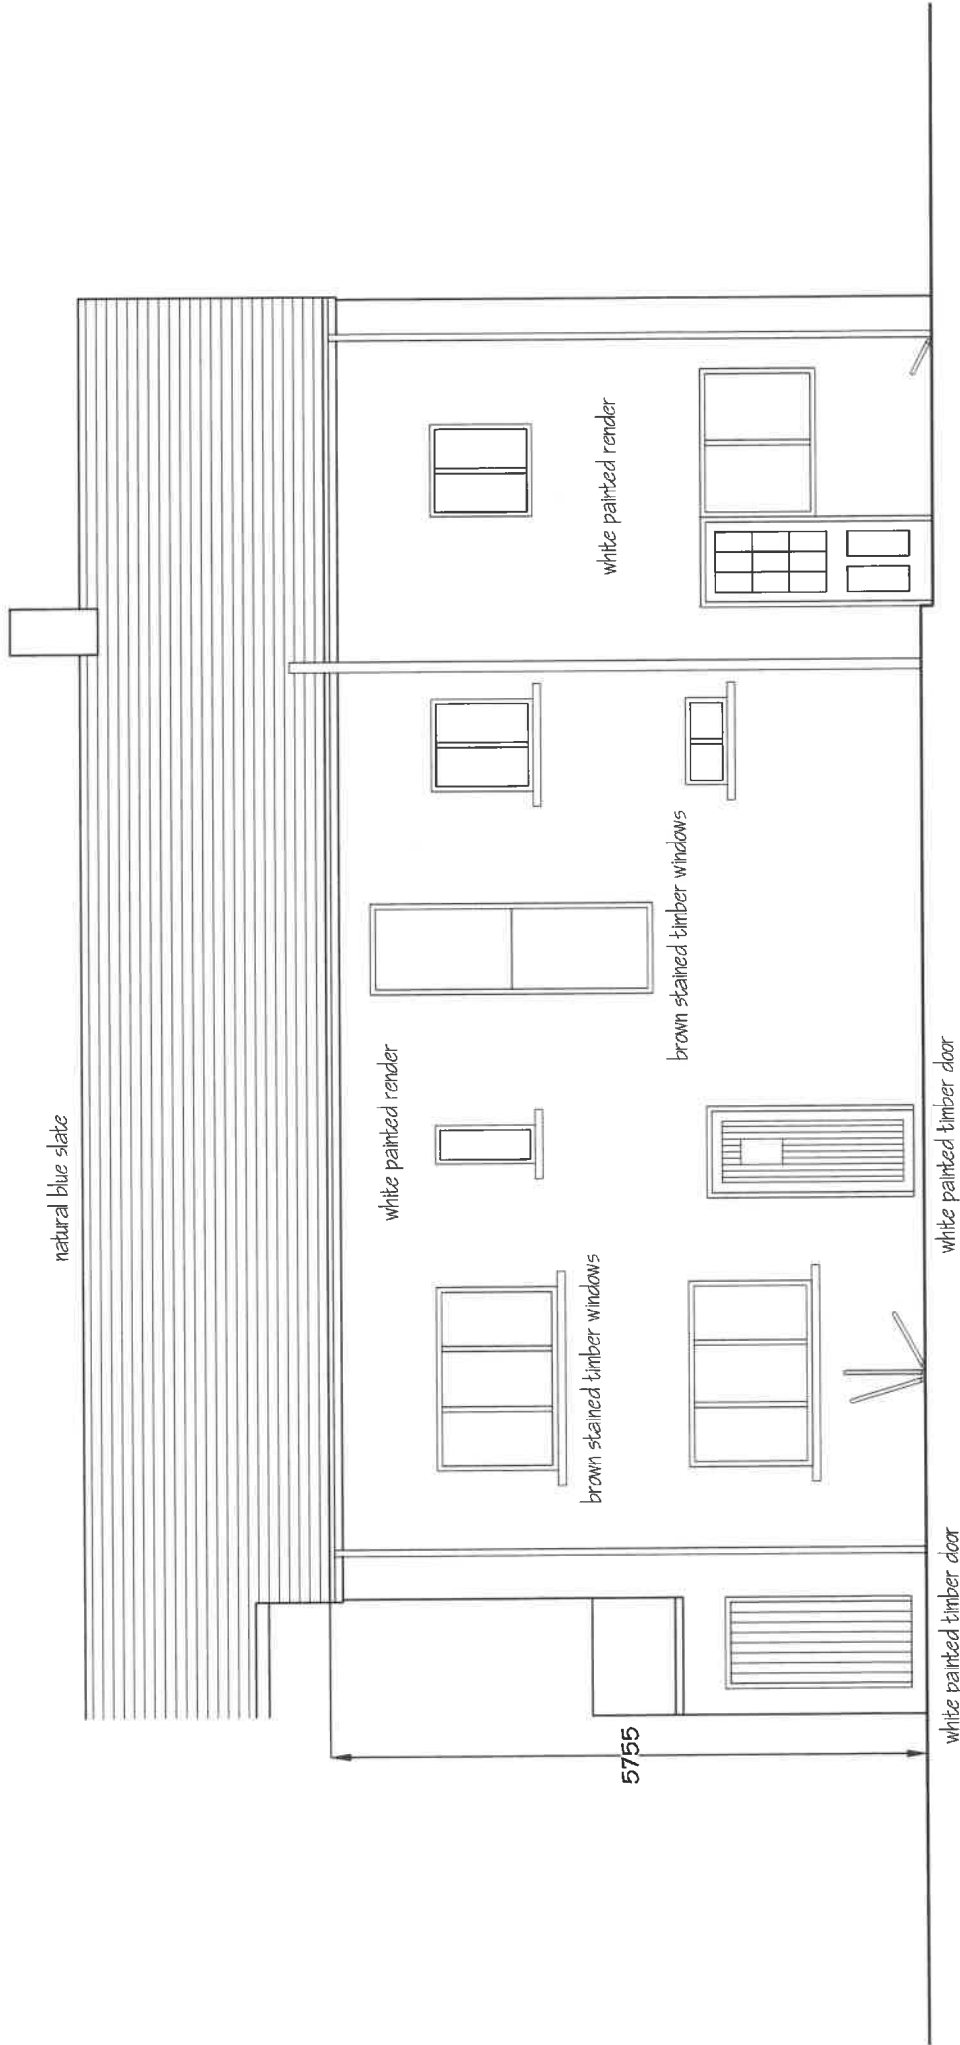

Mr N Fielding	
Proposed Alterations School House Farm Osbaldeston Lane Osbaldeston	
Proposed Rear Elevation (SE)	
1:50	23.12.20 PD
1210 - 13	

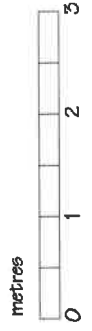

ts