



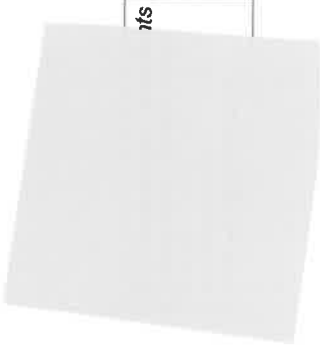

Mr N Fielding			
Proposed Alterations School House Farm Osbaldeston Lane Osbaldeston			
Proposed Side Elevation (NE)			
Scale 1:50	23.12.20	PD	
1210 - 12			-

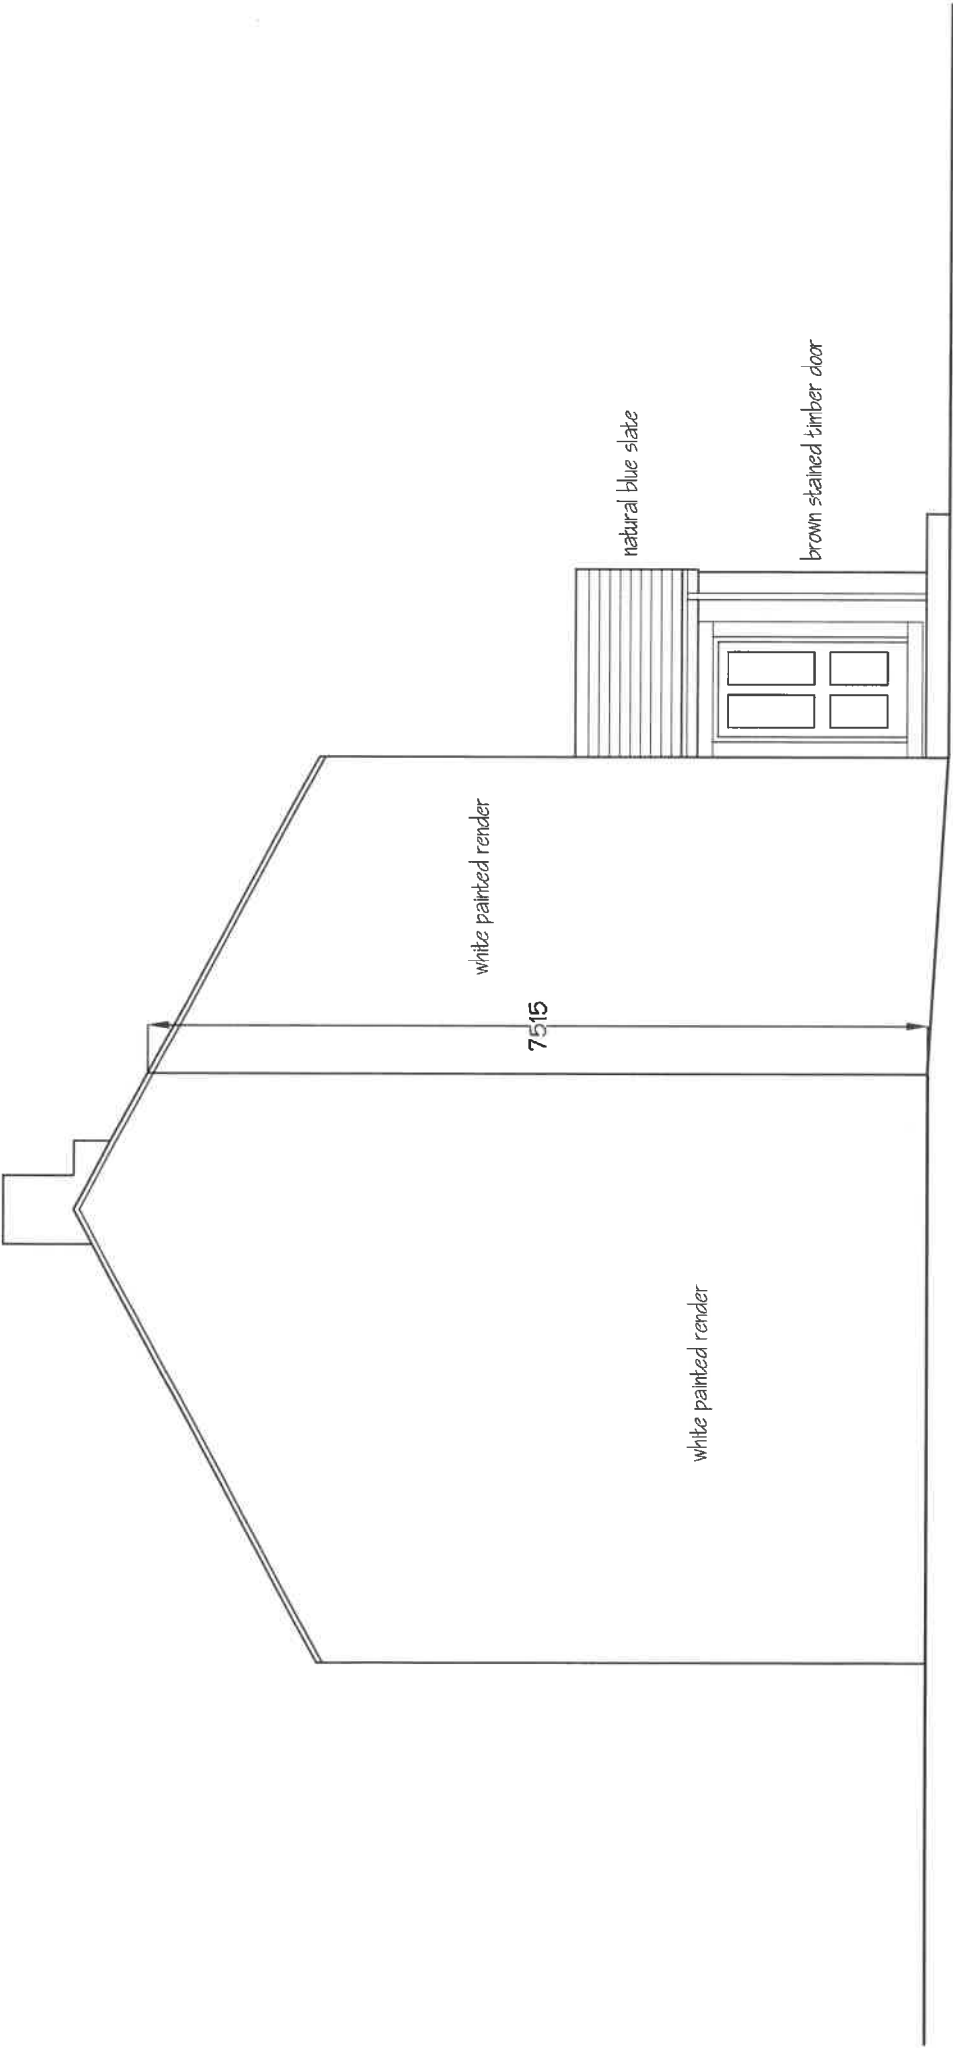