

NOTES:

[illegible]

CLIENT:

PROJECT:

SHEET: 1

EXISTING PLANS & ELEVATIONS


Project number	PHA557
Date	07/01/21
Drawn by	DC
Checked by	PH

Scale	As indicated
-------	--------------

Sheet size	A1
------------	----




3 EXISTING NORTH
1 : 100

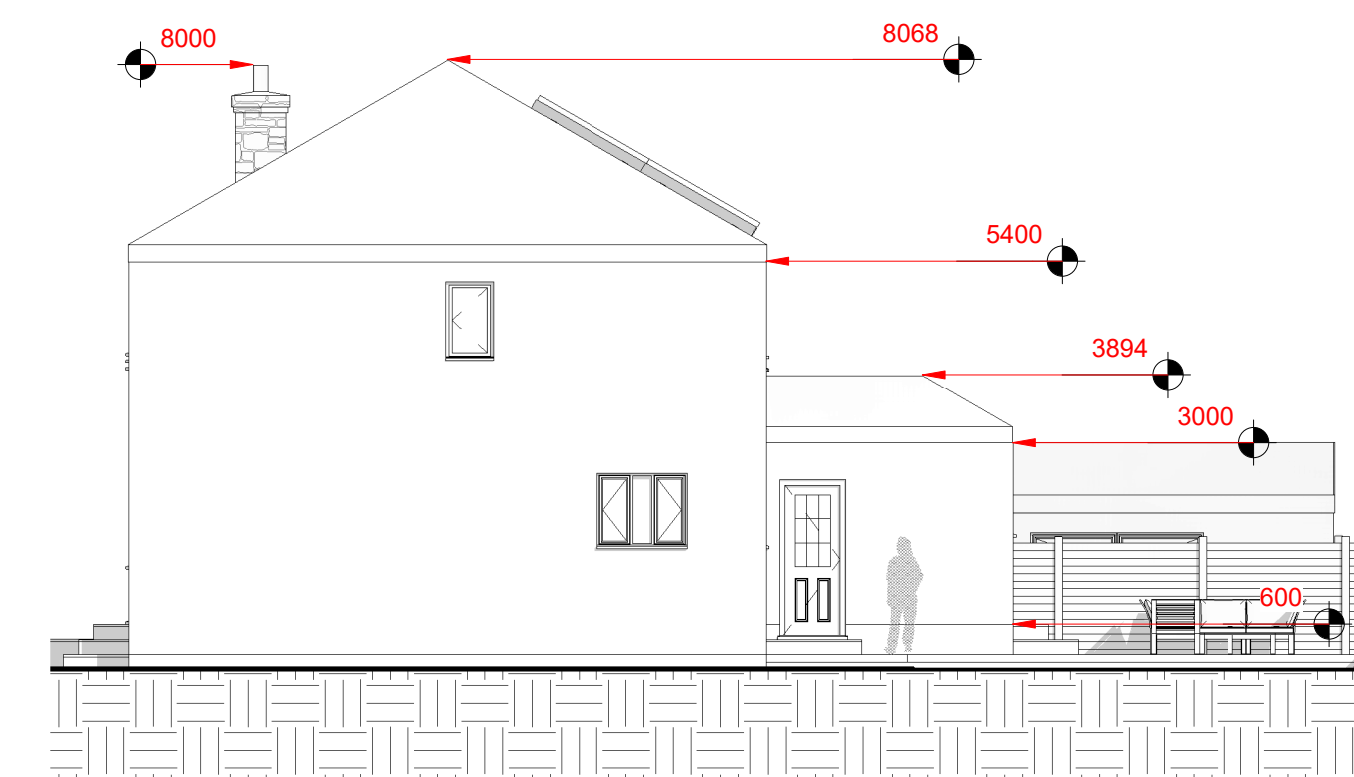


4 EXISTING EAST
1 : 100



5 EXISTING SOUTH
1 : 100

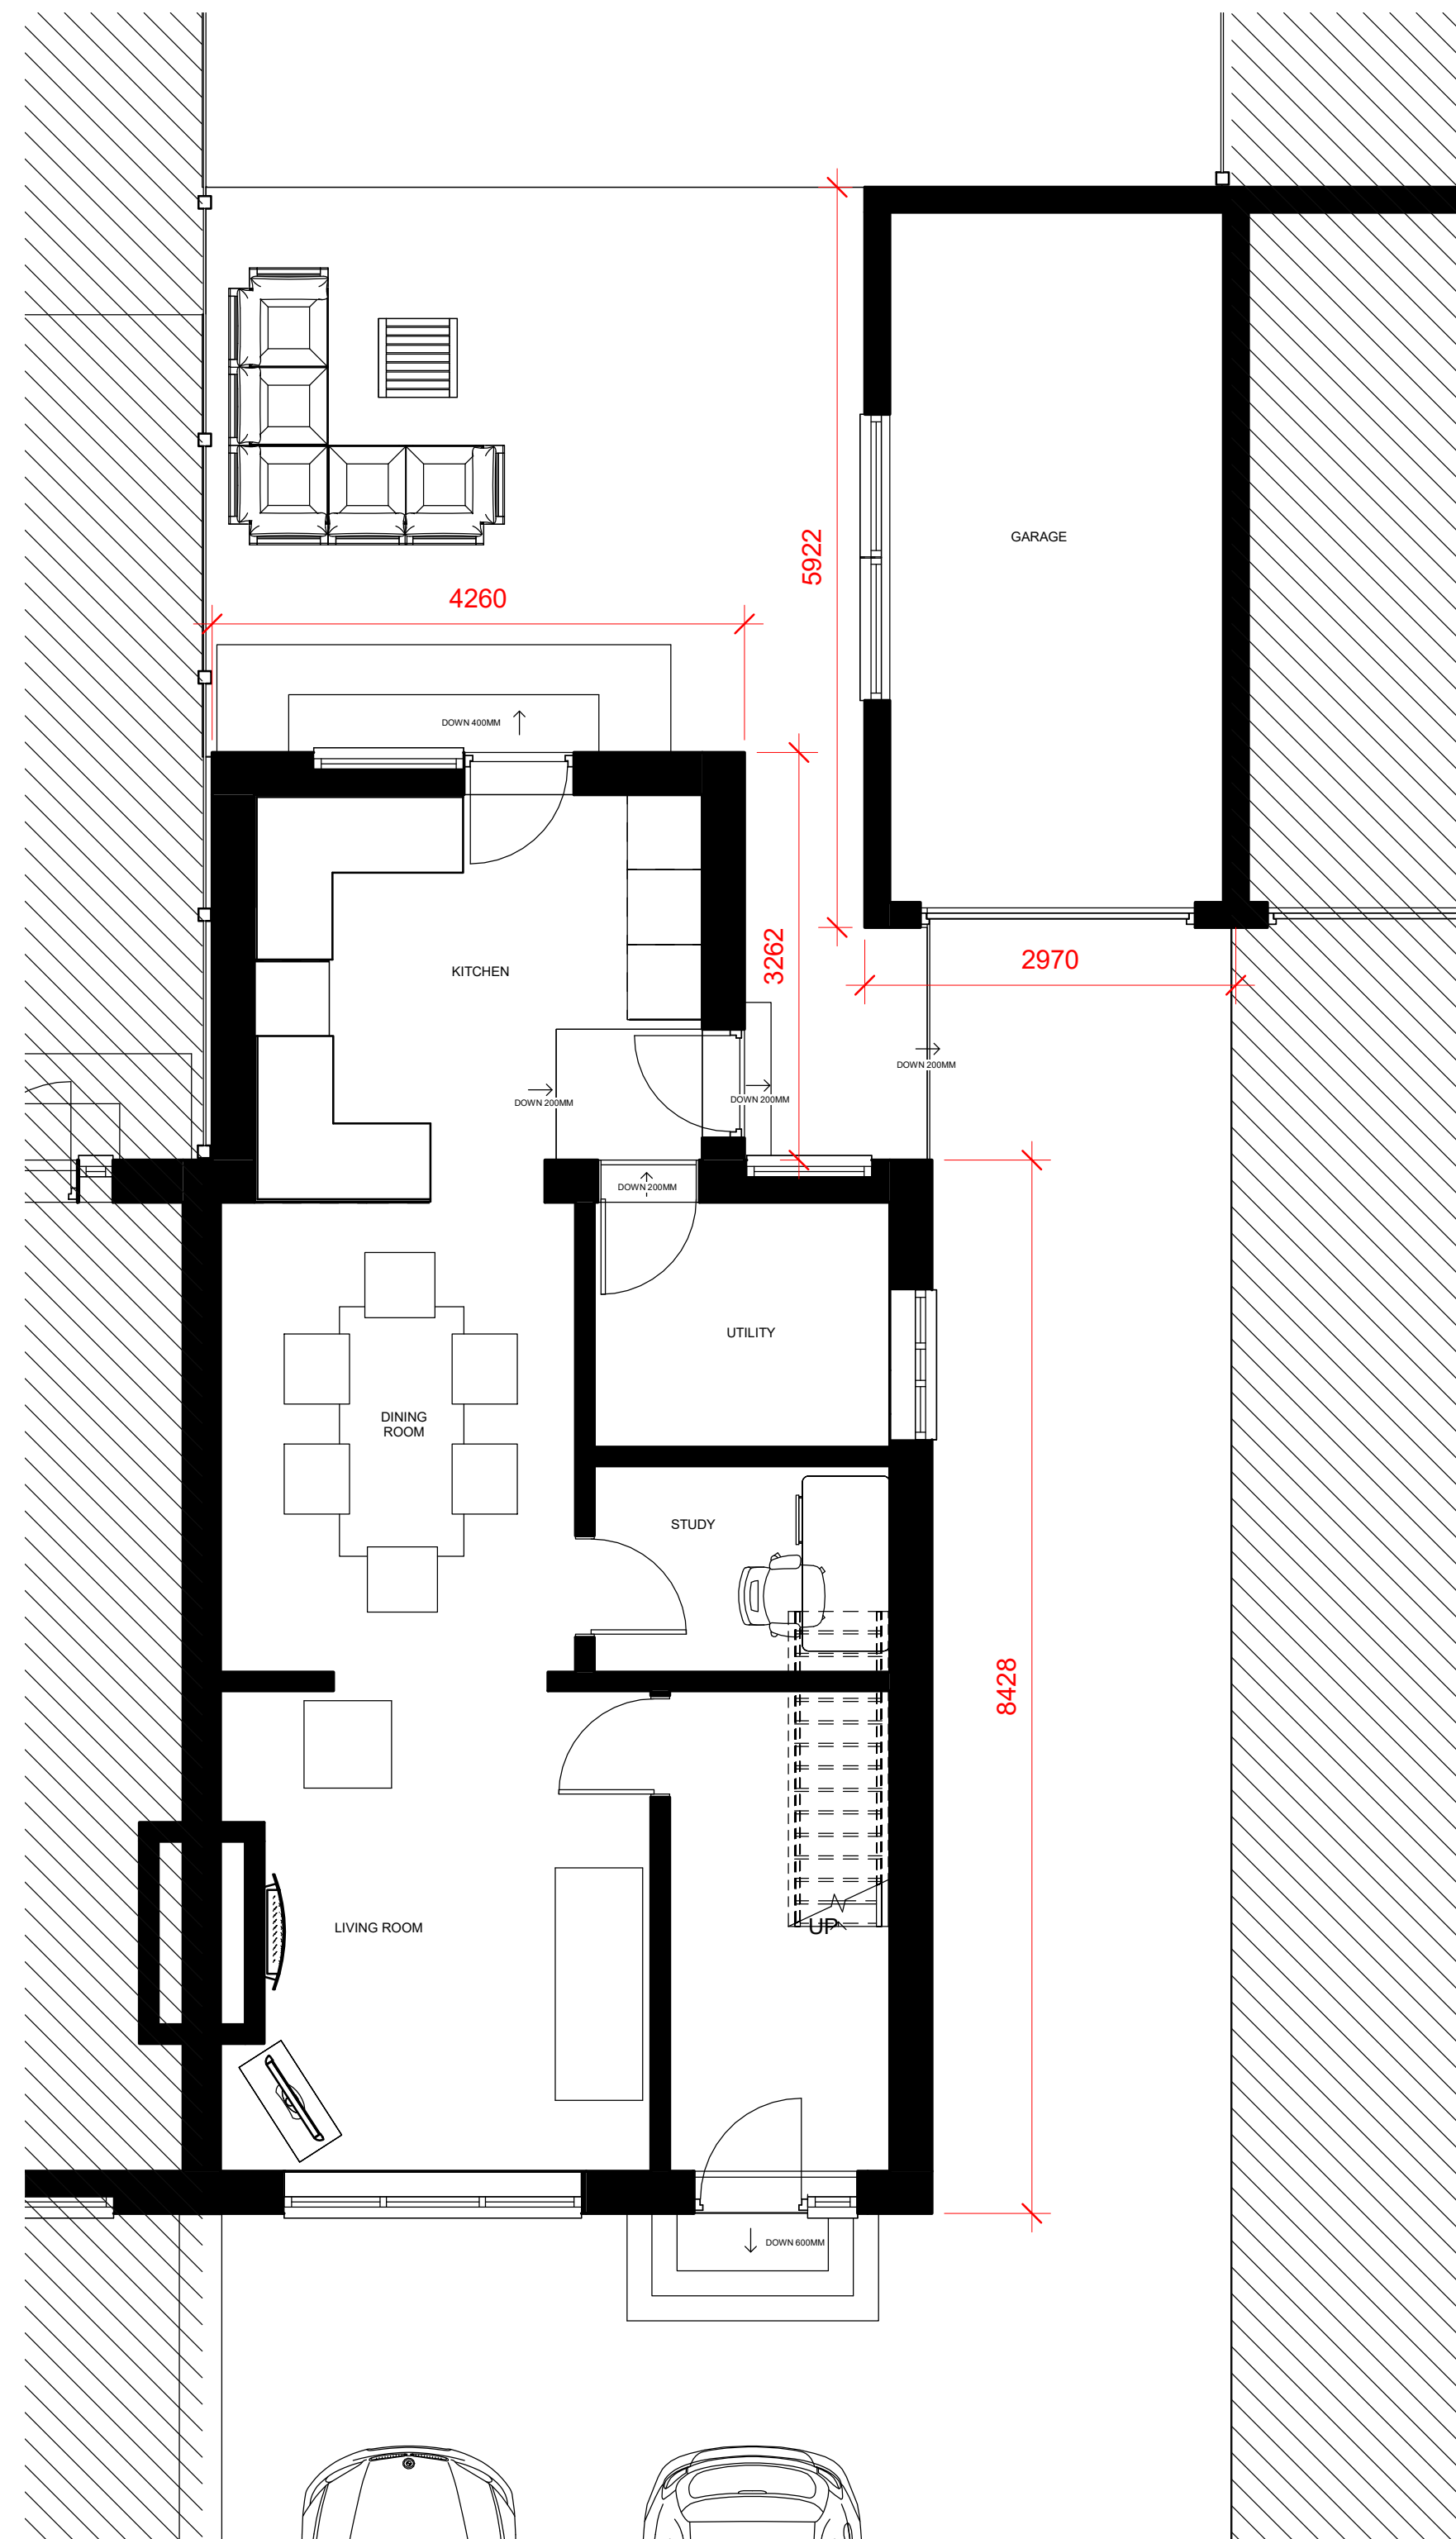

1 0 GROUND FLOOR
1 : 50

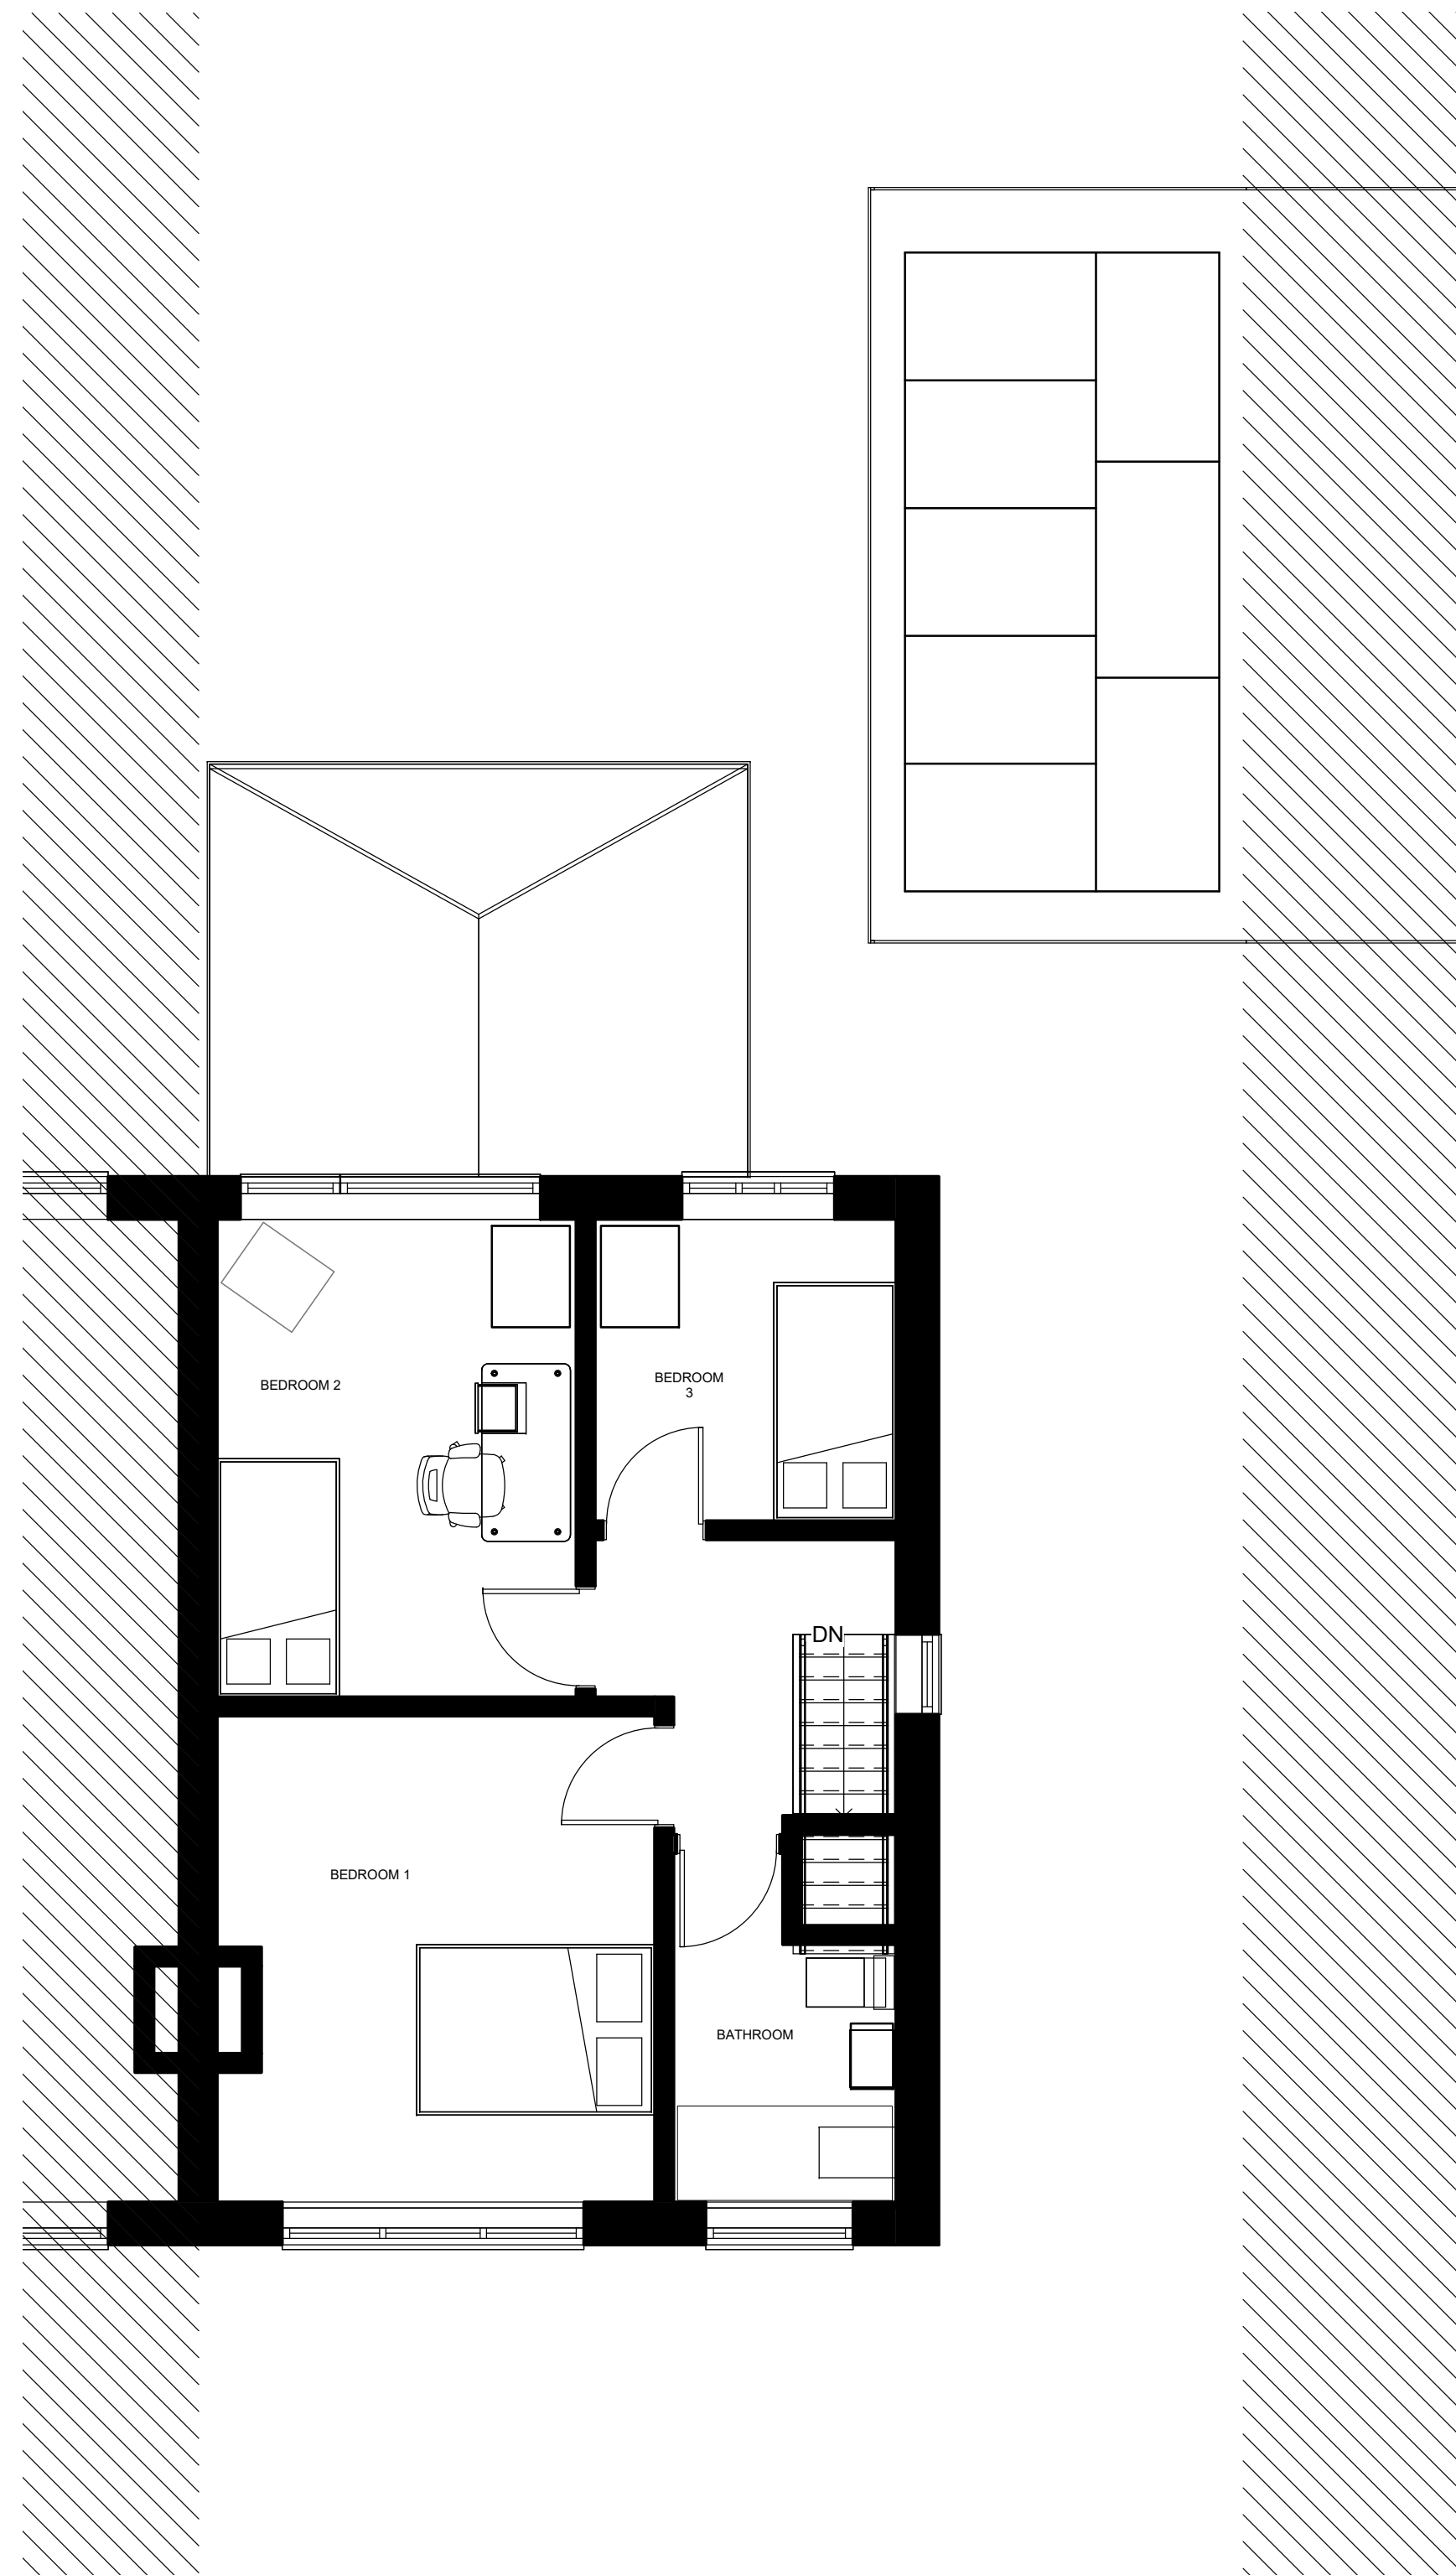

2 1 FIRST FLOOR
1 : 50