


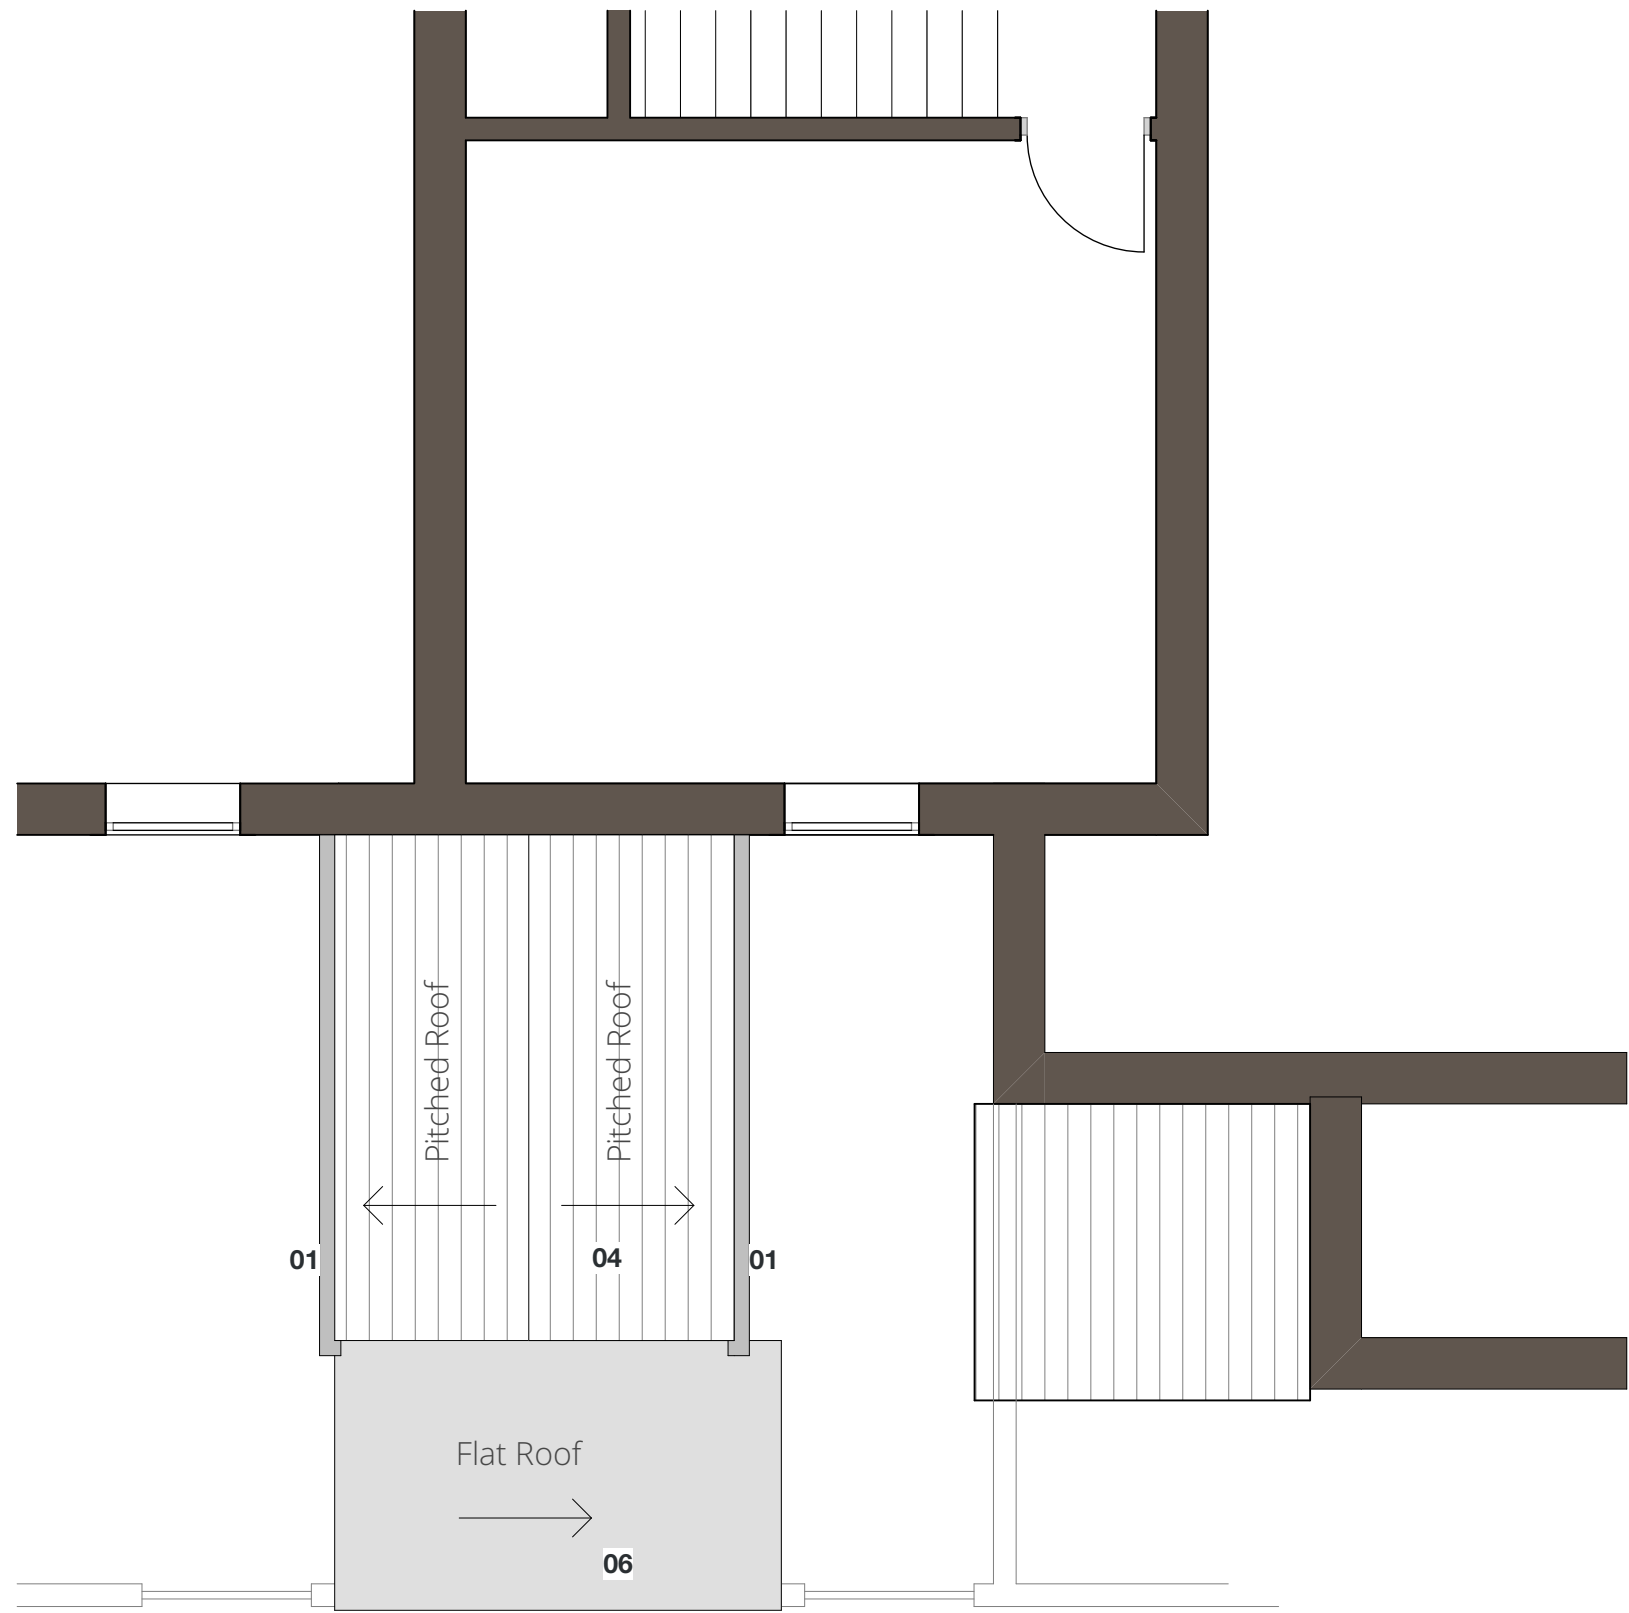


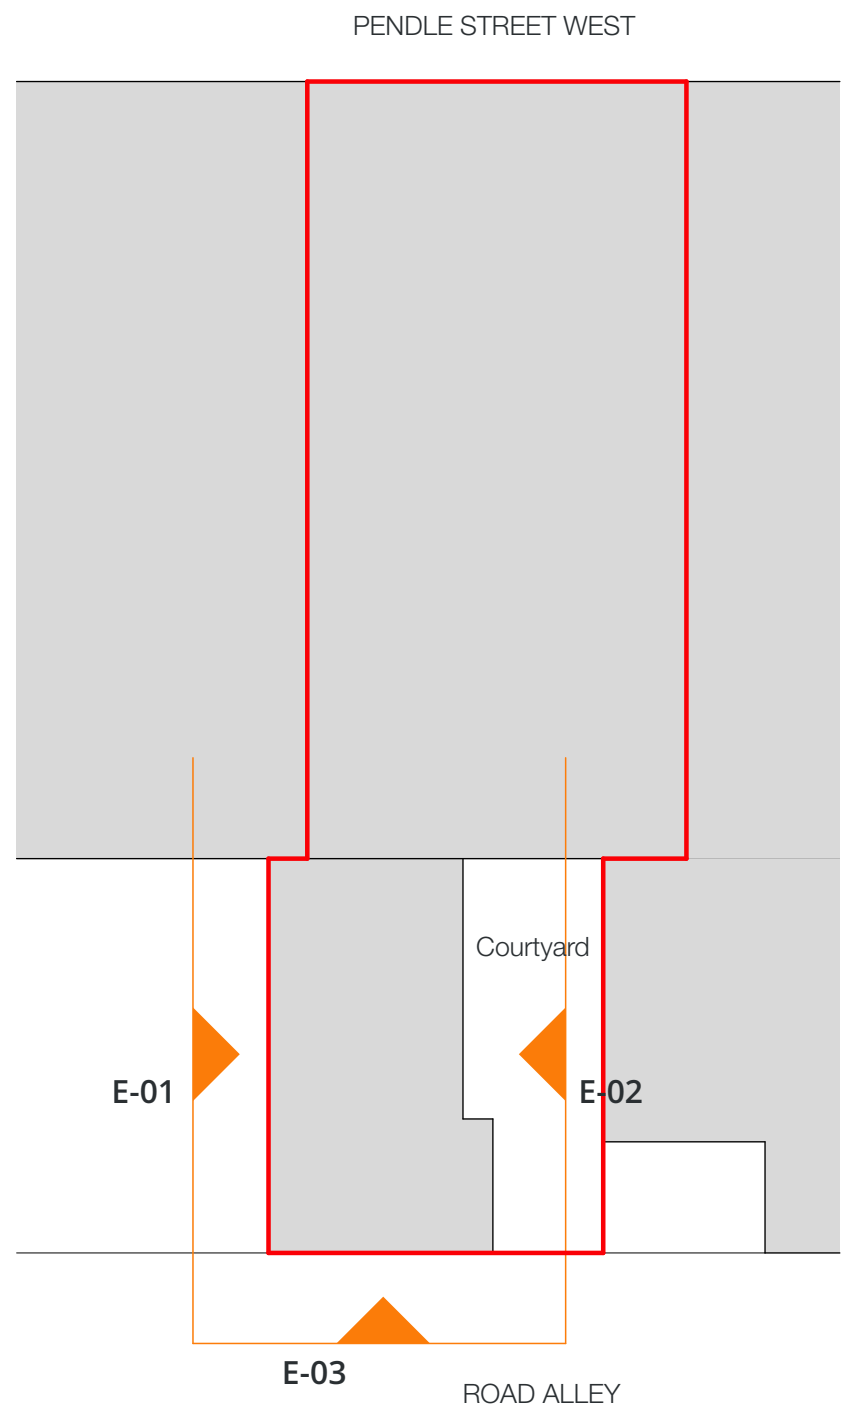


Roof Layout - as original

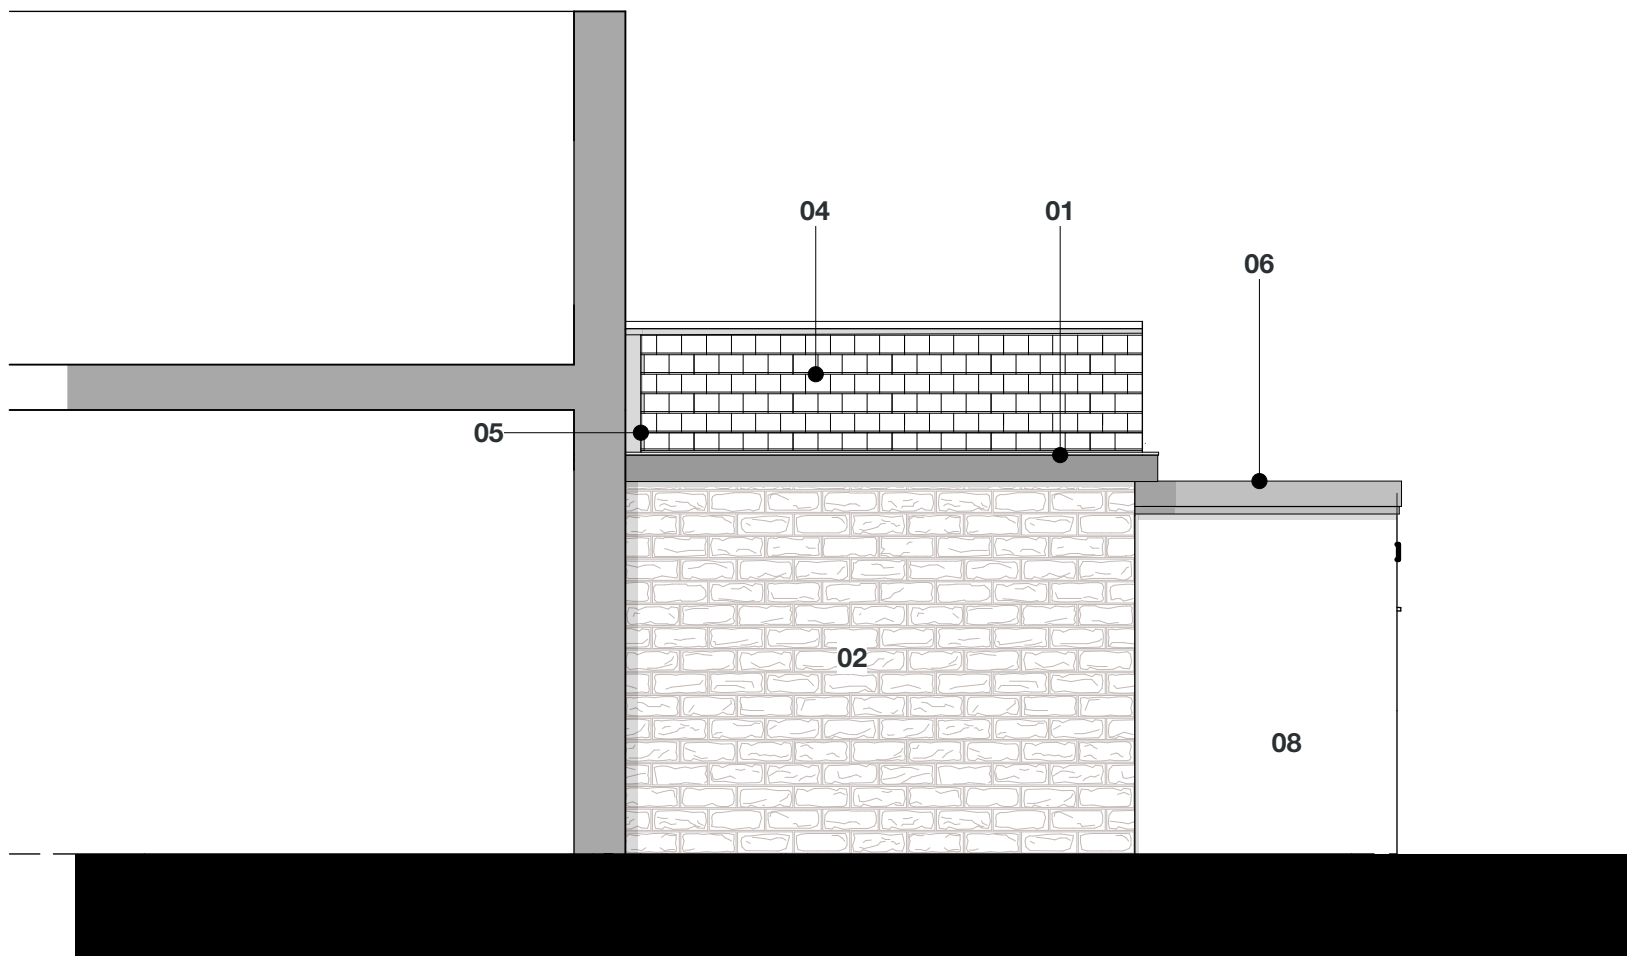

Elevation E-01
Party Wall Elevation - as original

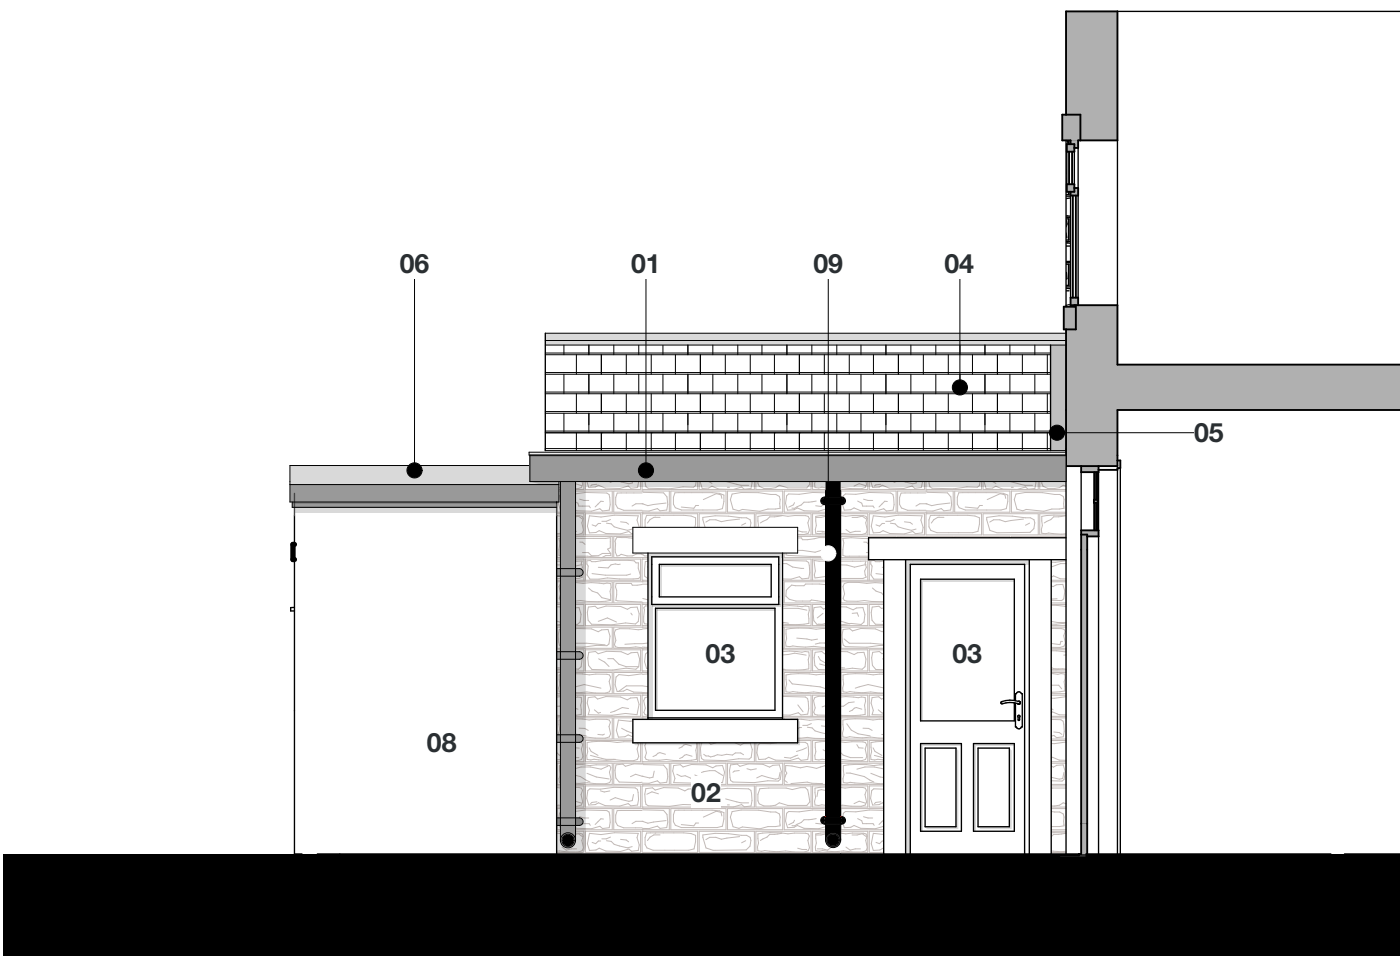

Elevation E-02
Courtyard Elevation - as original

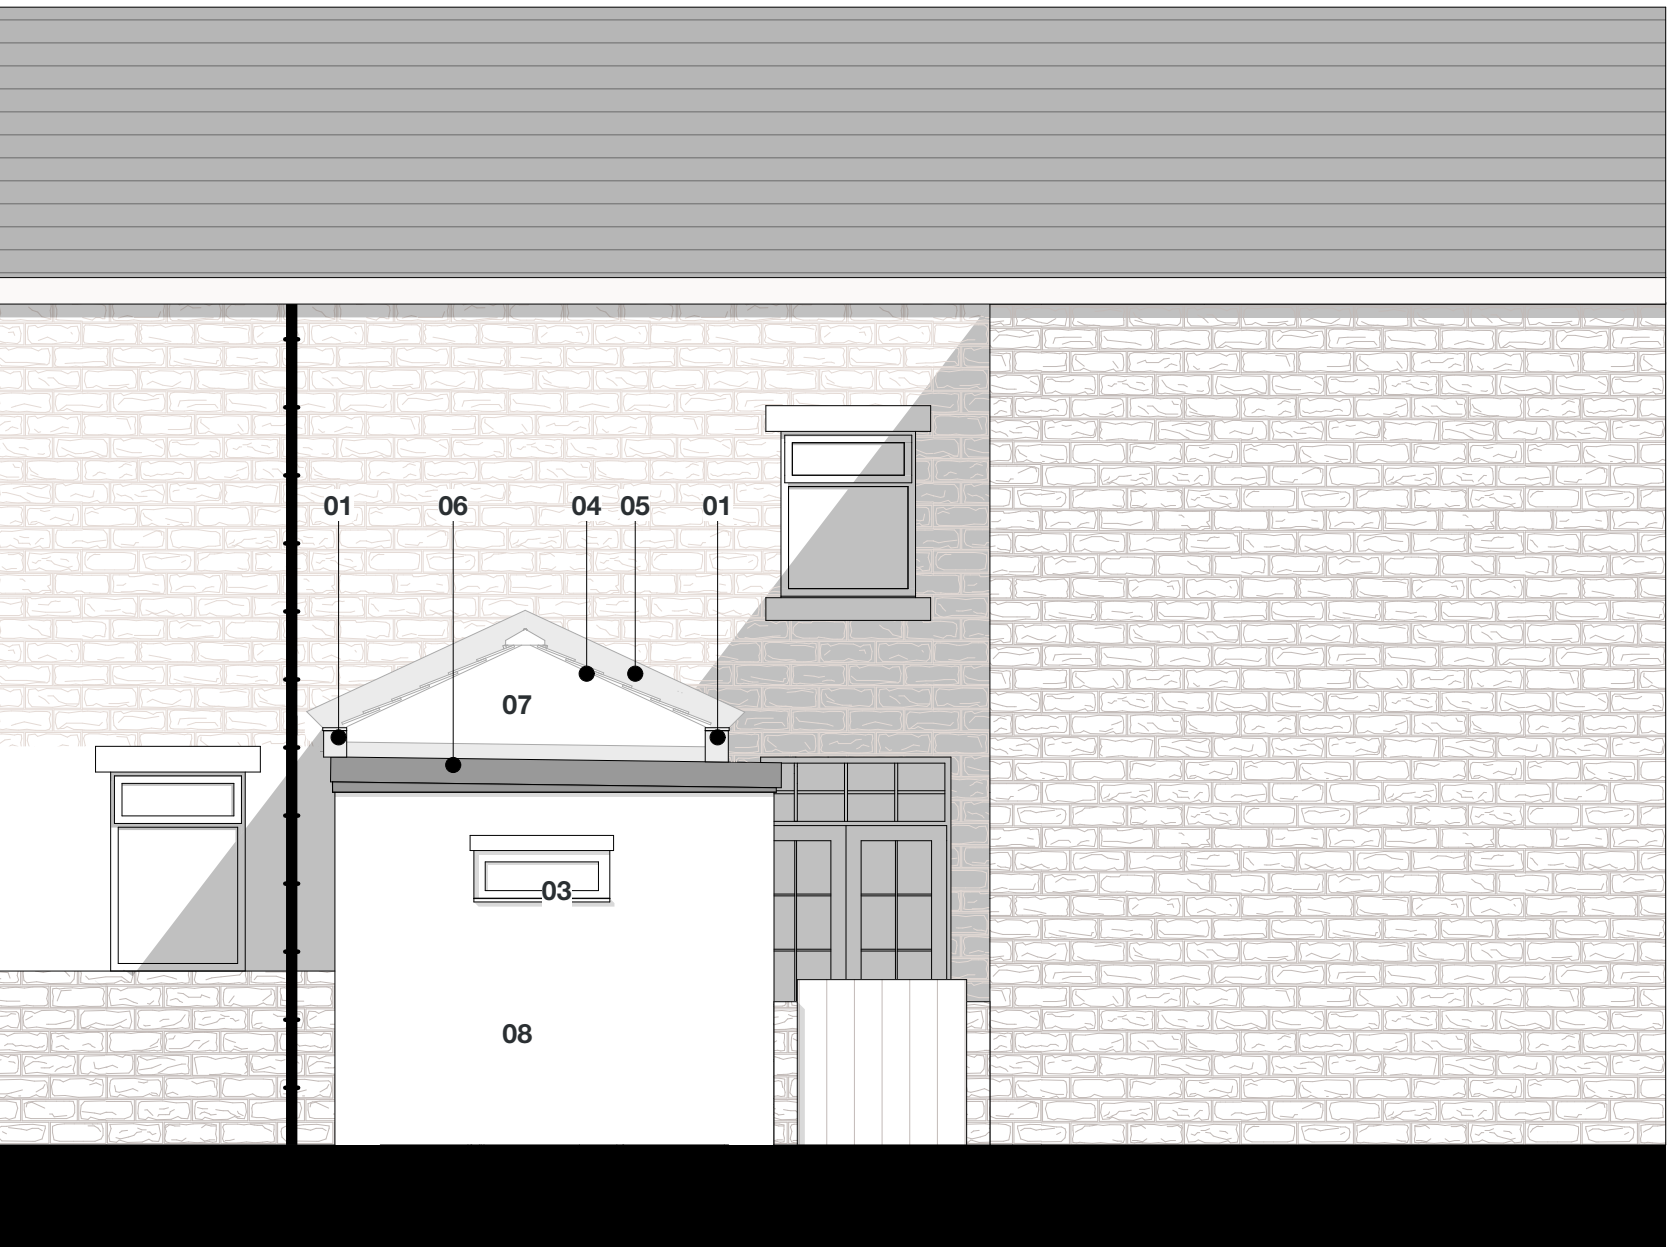

Elevation E-03
Rear Elevation - as original