
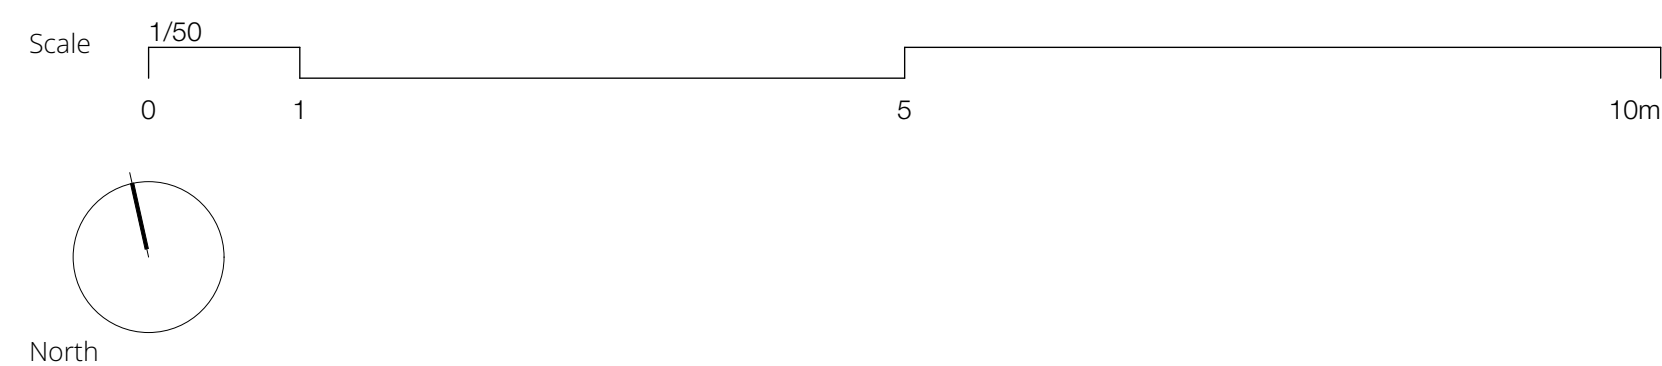
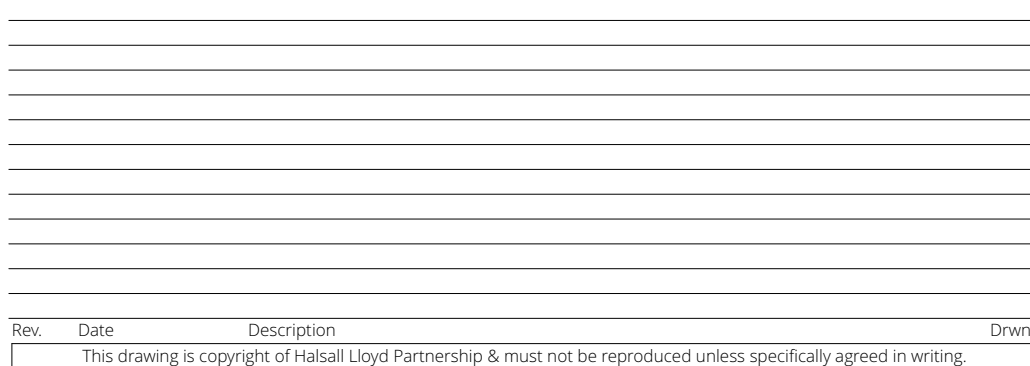
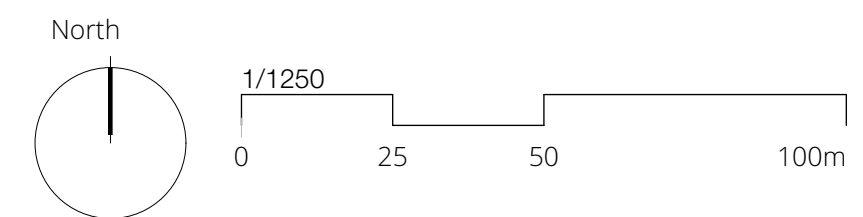


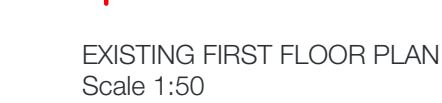

Offices at: Liverpool & Nottingham

Halsall Lloyd Partnership

Address

98 Duke Street

Post Code

L1 5AG

Issuing Office	Tel
Liverpool	0151 708 8944

Website

www.hlpdesign.com

Drawing Title			
Existing GA			
Project			
2 Pendle Street West, Sabden			
Client			
Jigsaw Homes Group			
Scales @ A2	First Issue Date	Drawn	Check
1:50	28/01/2020	BB	BY
Job Number / Dwg. No. / Revision		RIBA Stage - Drawing Status	
L2980_GA01		[3] - Planning	

