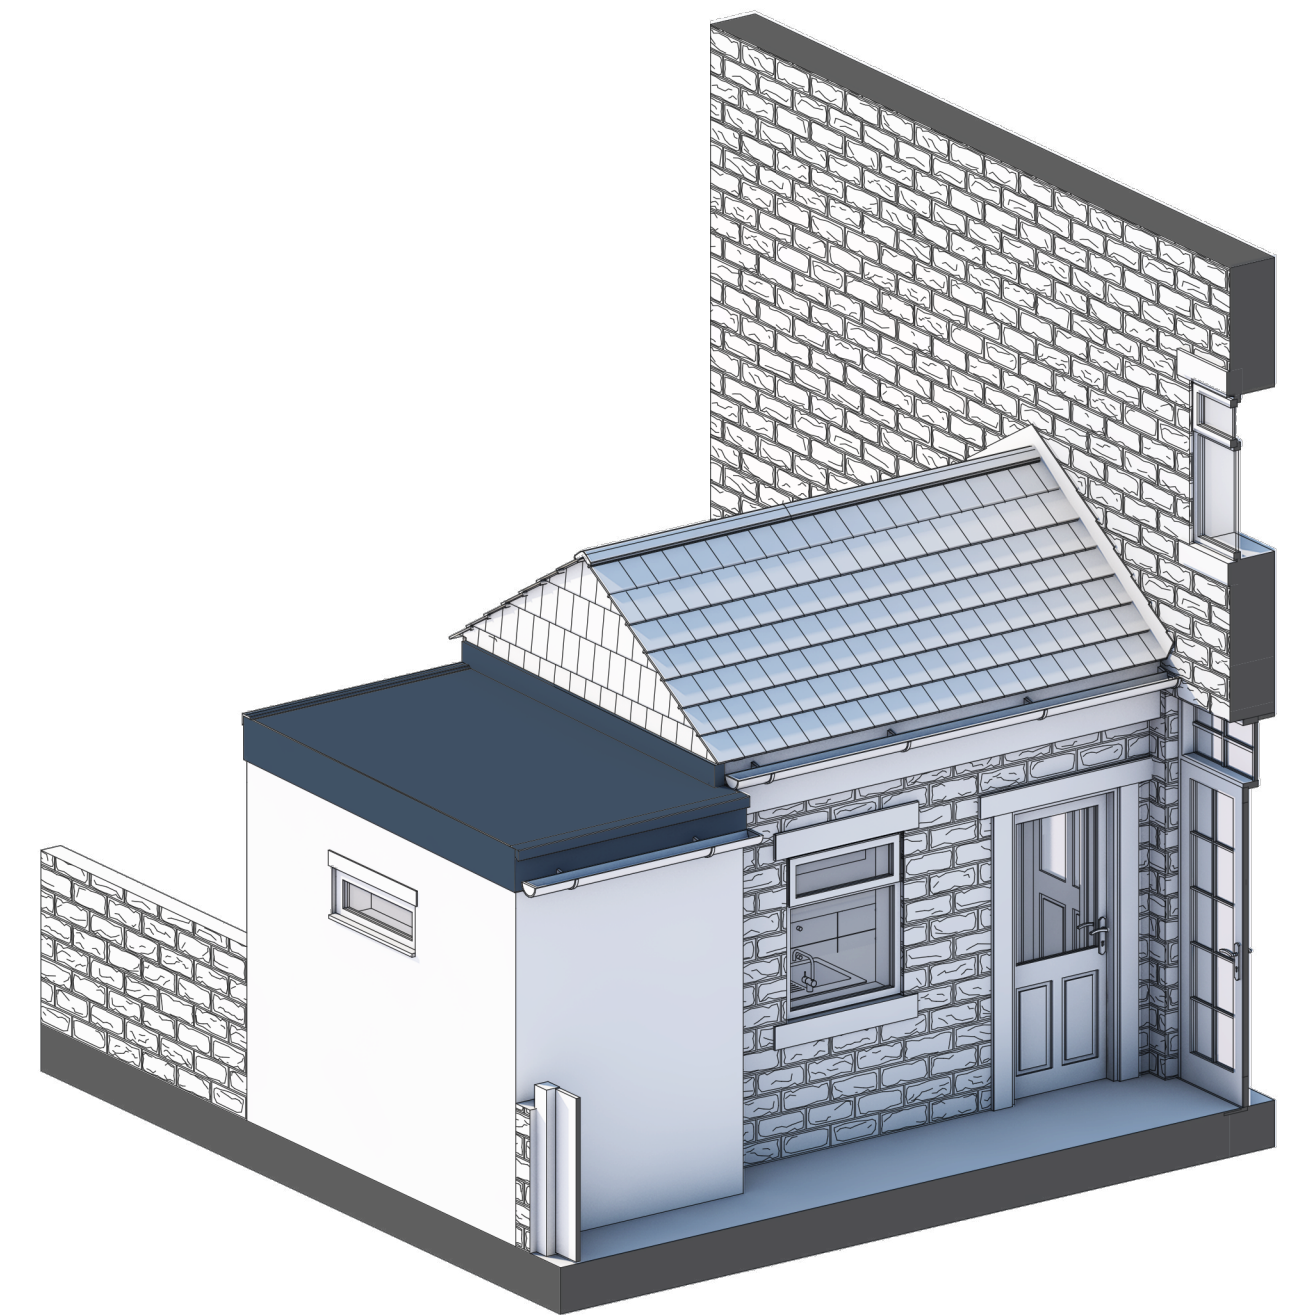
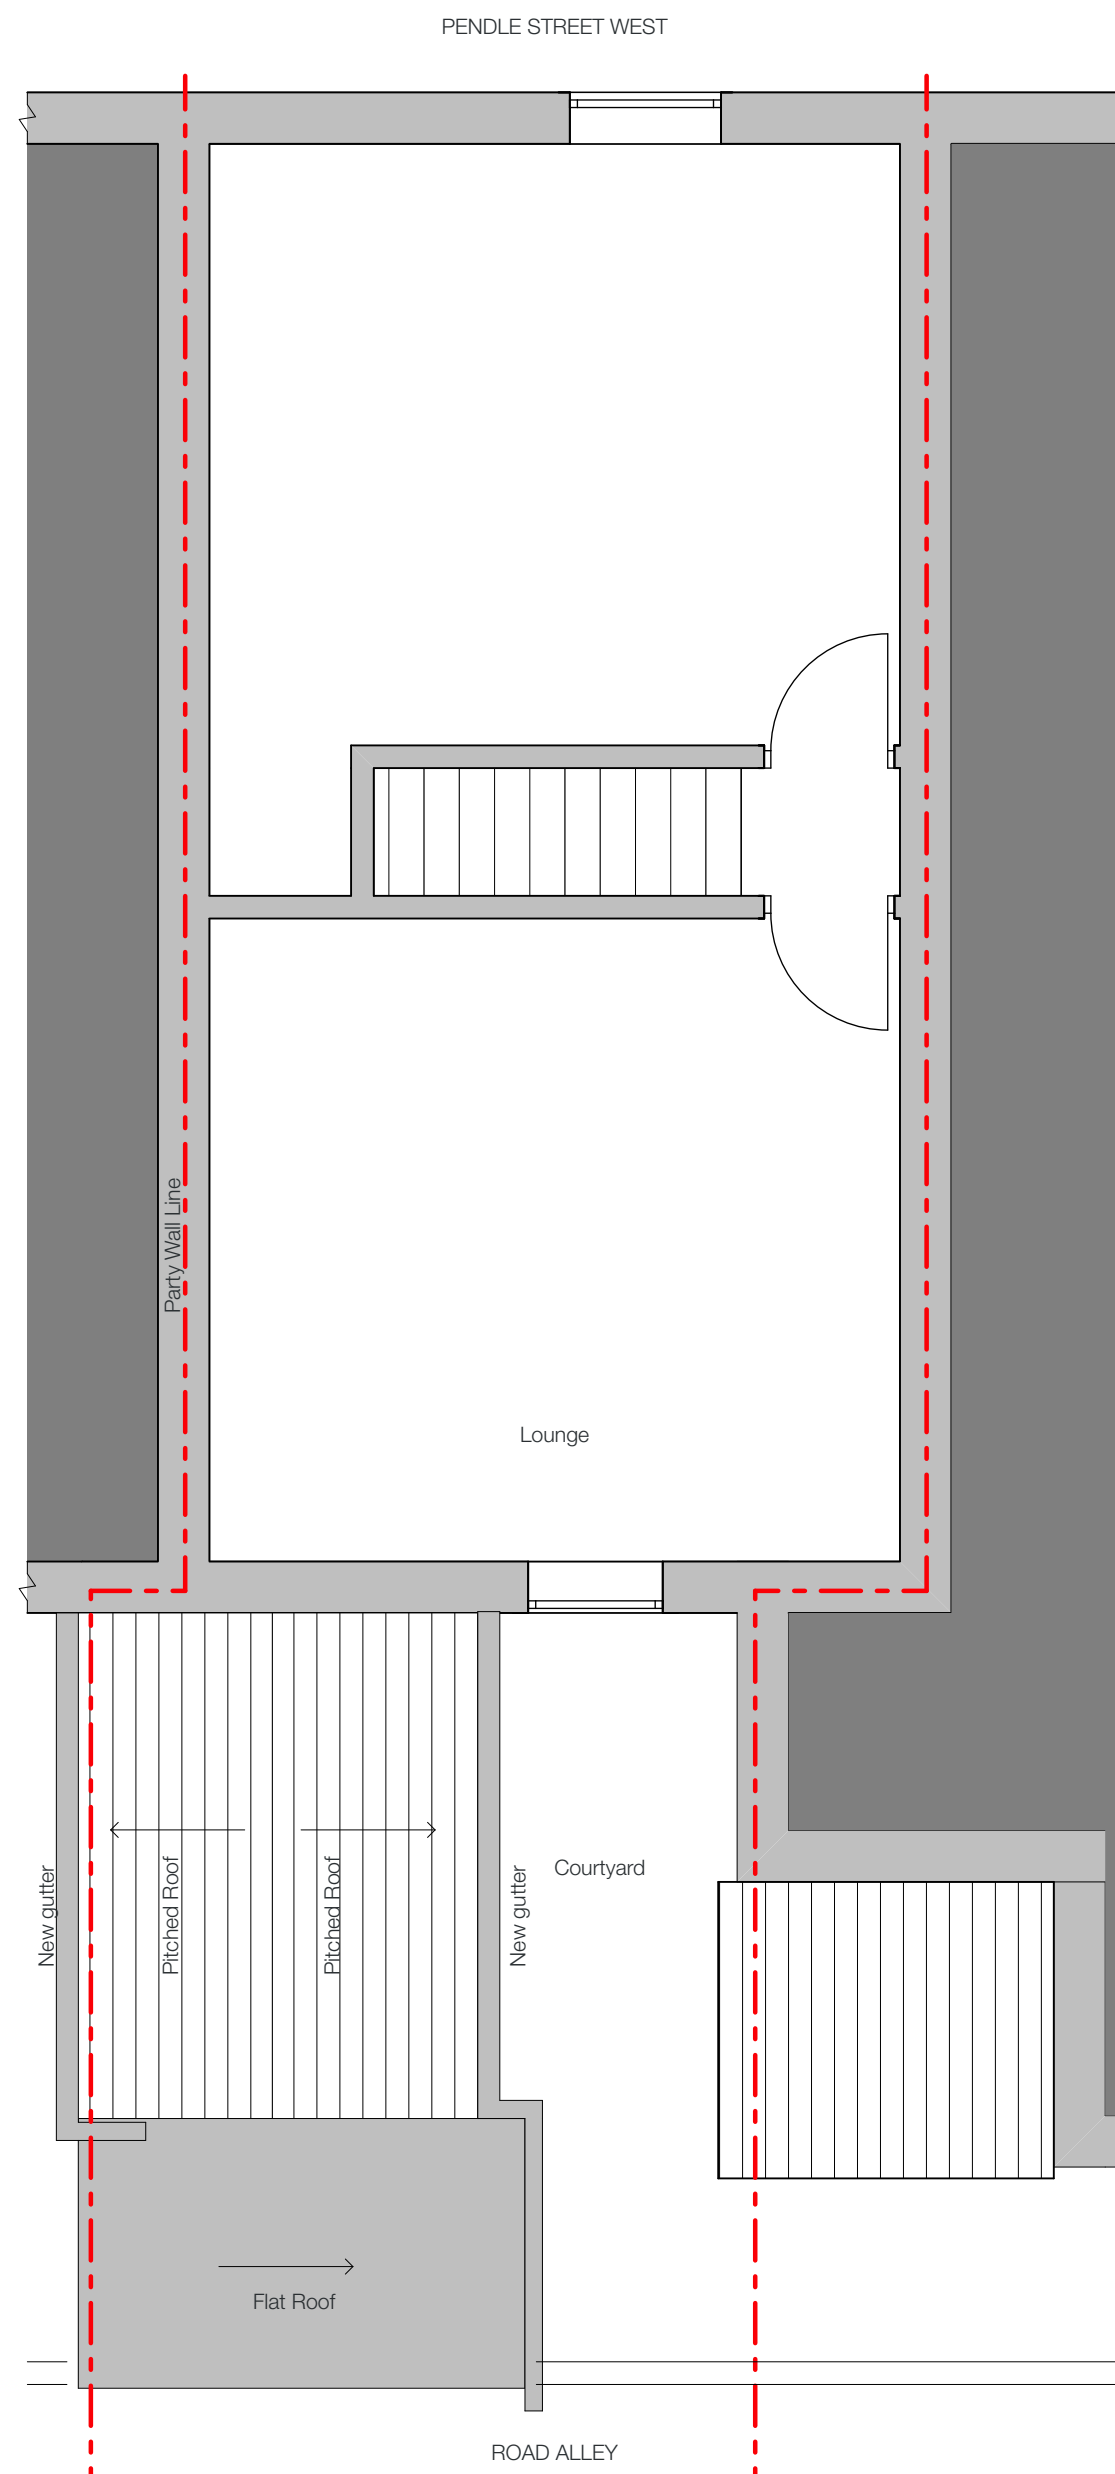
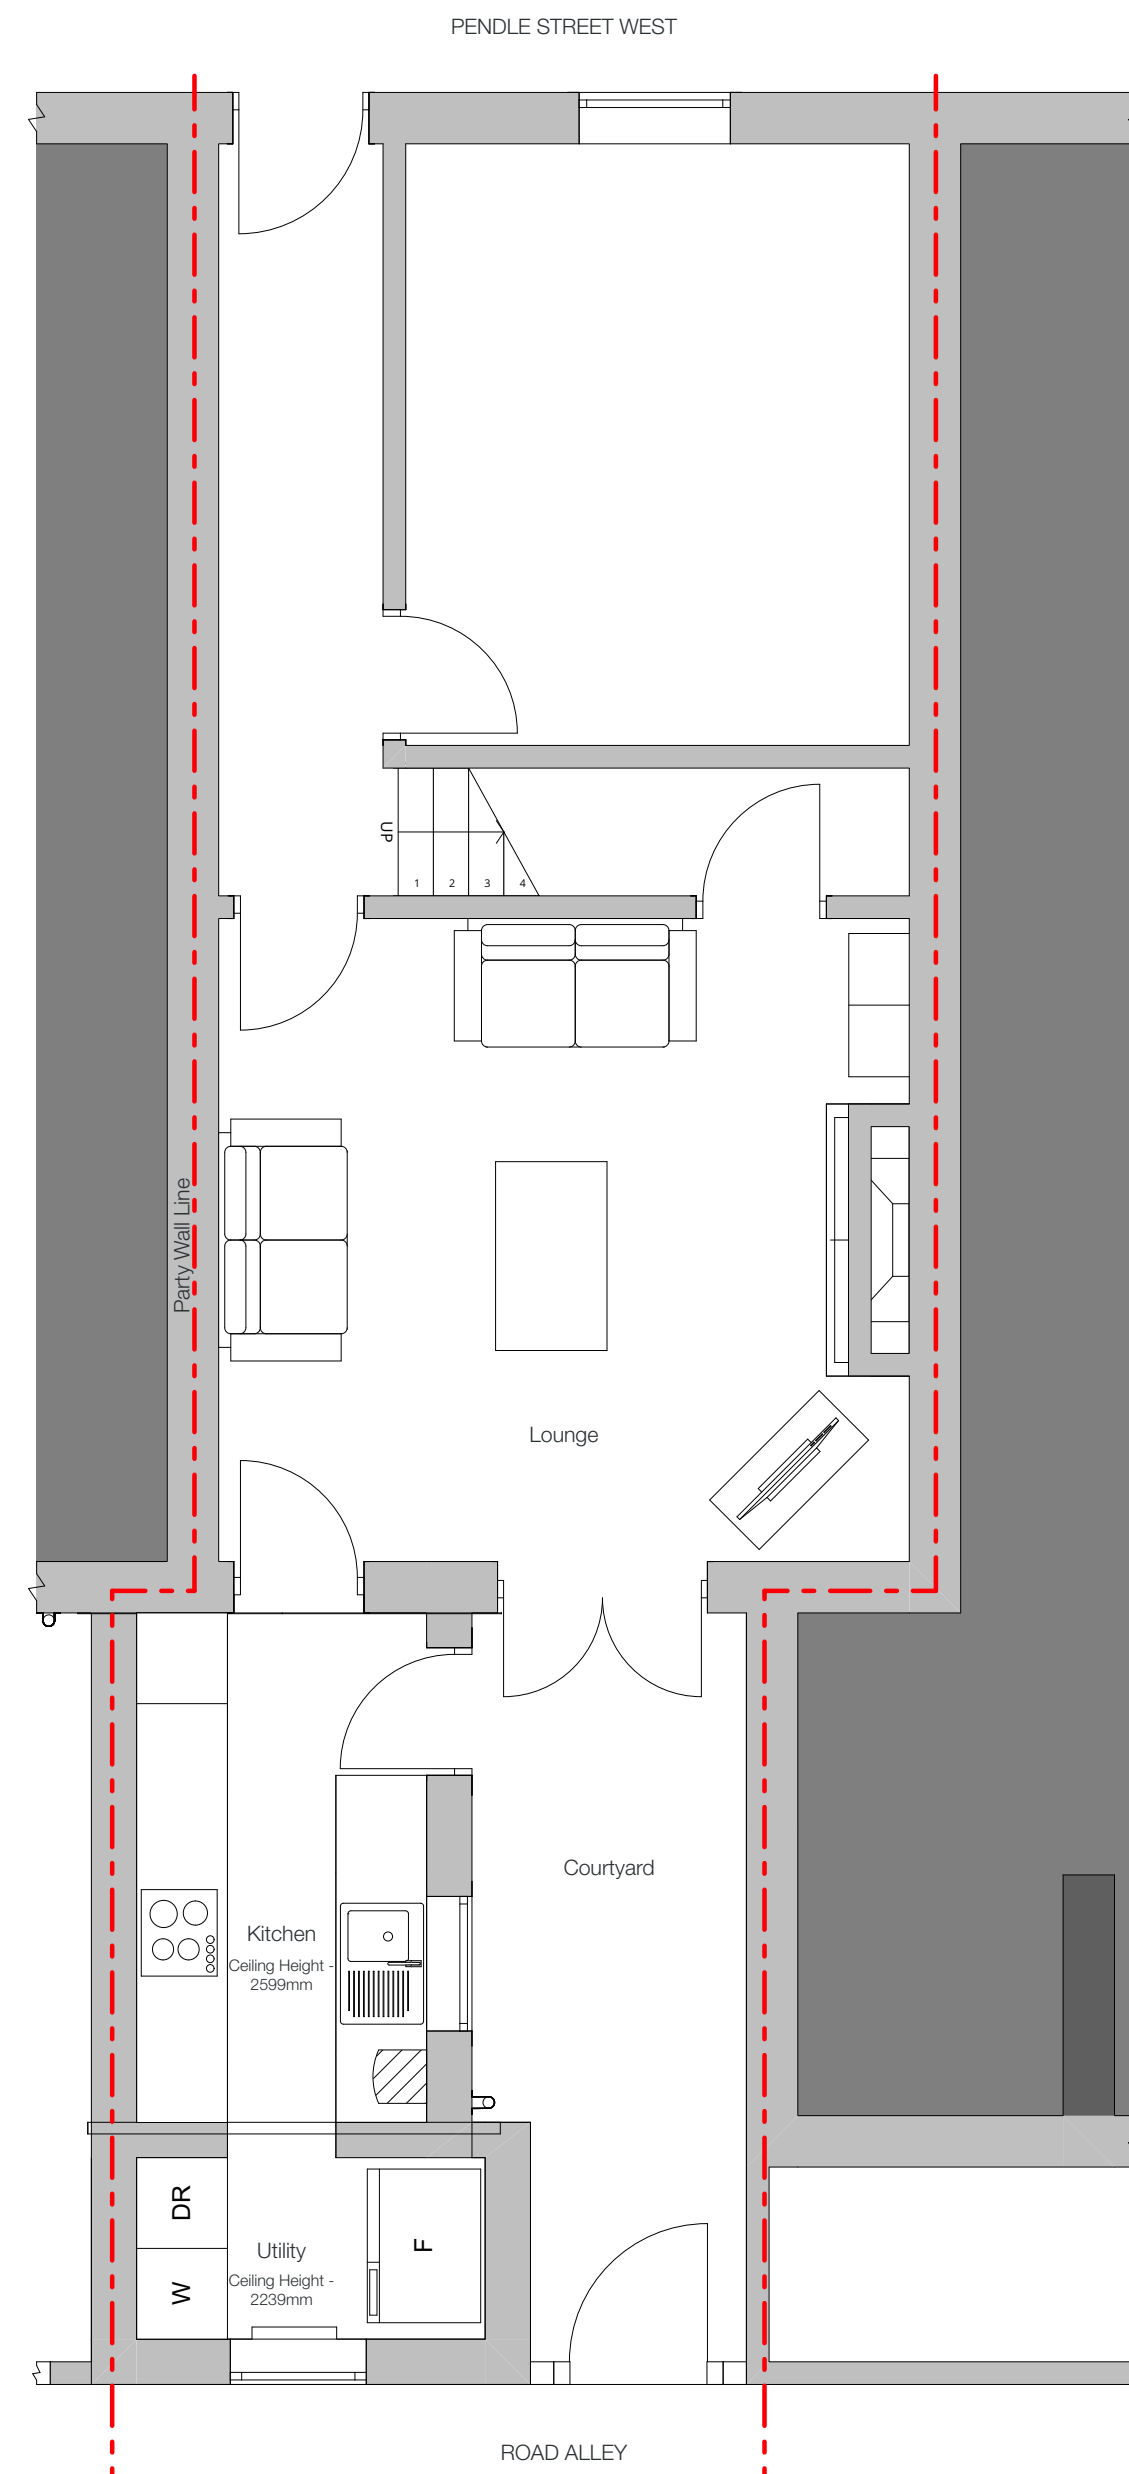
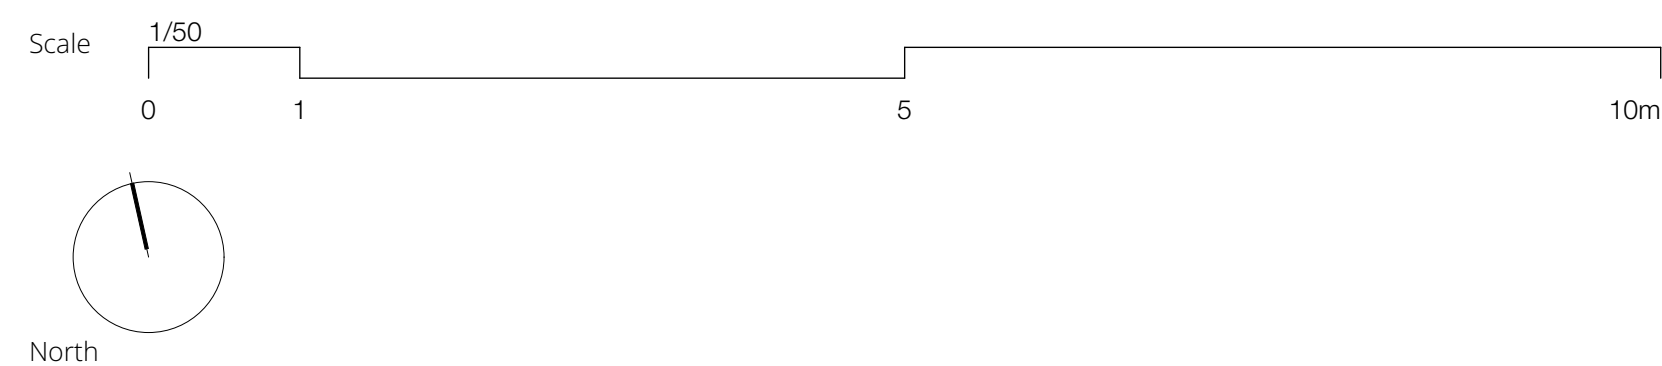


[illegible]

Offices at : Liverpool & Nottingham

Halsall Lloyd Partnership

Address

98 Duke Street

Post Code

L1 5AG

Issuing Office	Tel
Liverpool	0151 708 9944

Website

www.hlpdesign.com

Drawing Title			
Proposed GA			
Project			
2 Pendle Street West, Sabden			
Client			
Jigsaw Homes Group			
Scales @ A2	First Issue Date	Drawn	Check
1:50	28/01/20	BB	DR
Job Number / Dwg. No. / Revision		RIBA Stage : Drawing Status	
L2980_GA03		[03] - Preliminary	

