
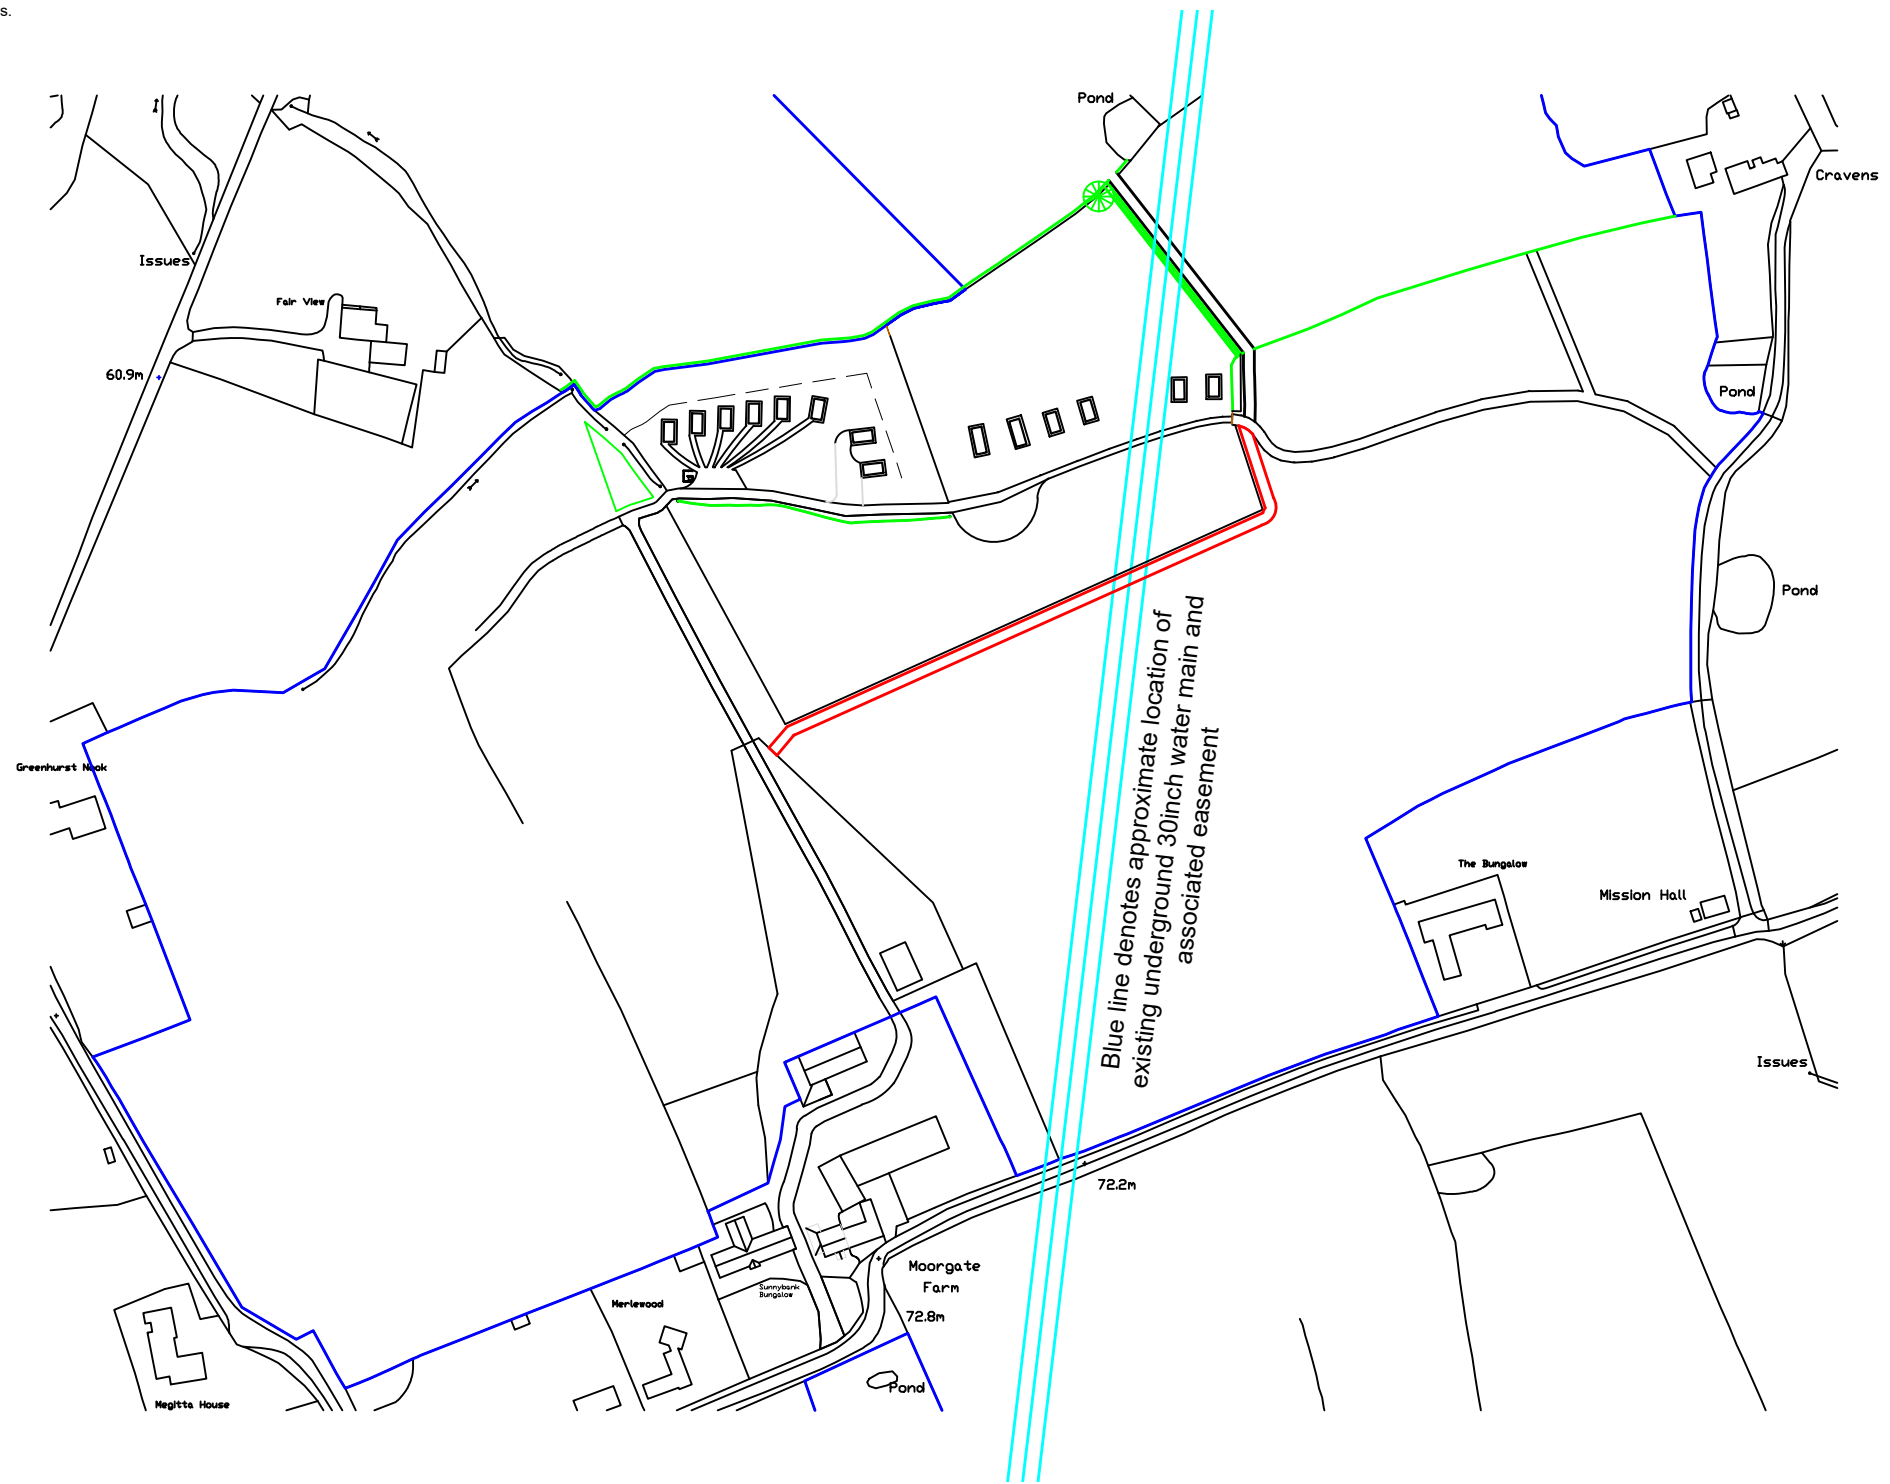


Notes:

All work is to be carried out to the latest current British standards Codes of Practice and recognised working practices.
 All work and materials should comply with Health and Safety legislation.
 All dimensions are in millimetres where explicitly shown otherwise.
 The contractor should check and certify all dimensions as work proceeds and notify the architect of any discrepancies.
 Do not scale off the drawings, if in doubt ask.

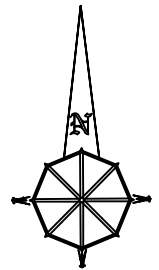

Blue line denotes approximate location of existing underground 30inch water main and associated easement

Location Plan - 1:2500



Gary Hoerty Associates
 Gary Hoerty Associates Chartered Surveyors
 Suite 9 - Grindleton Business Centre
 The Spinney
 Grindleton
 Clitheroe
 Lancashire BB7 4DH
 T: 01200 449700
 Email: info@ghaonline.co.uk

Project: (No: Bre/096/2946)
 Prior Notification - Access Track at:
 Moorgate Farm
 Moorgate Lane
 Dinckley
 Blackburn
 BB6 8AN

Title: Location Plan	
Drawing No: Bre/096/2946/01	Drawn: RCB
Client: Mr J. Brewer	
Date: 13.01.2021	Scale: 1:2500 @ A3
Amendments:	