



This drawing is to be read in conjunction with all relevant Architect, consultants' and specialists' drawings and specifications. The Architect is to be notified of any discrepancies before proceeding. Do not scale from this drawing. All dimensions and levels are to be checked on site. This drawing is subject to copyright. All work carried out before Planning and Building Permission has been granted is at the contractor/clients risk.


Note: proposed drawing based on OS dwg information. All illustrated dimensions are approximate and all site dimensions are to be checked on site and subject to site survey.

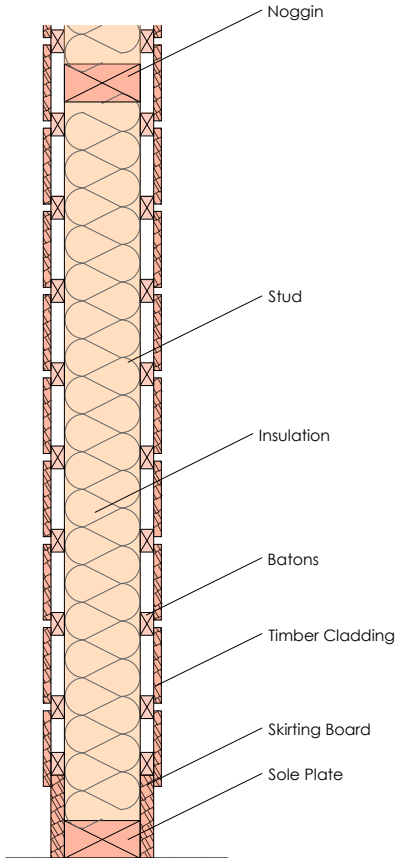


PROPOSED INTERNAL STUD PARTITION DETAIL SCALE 1:10

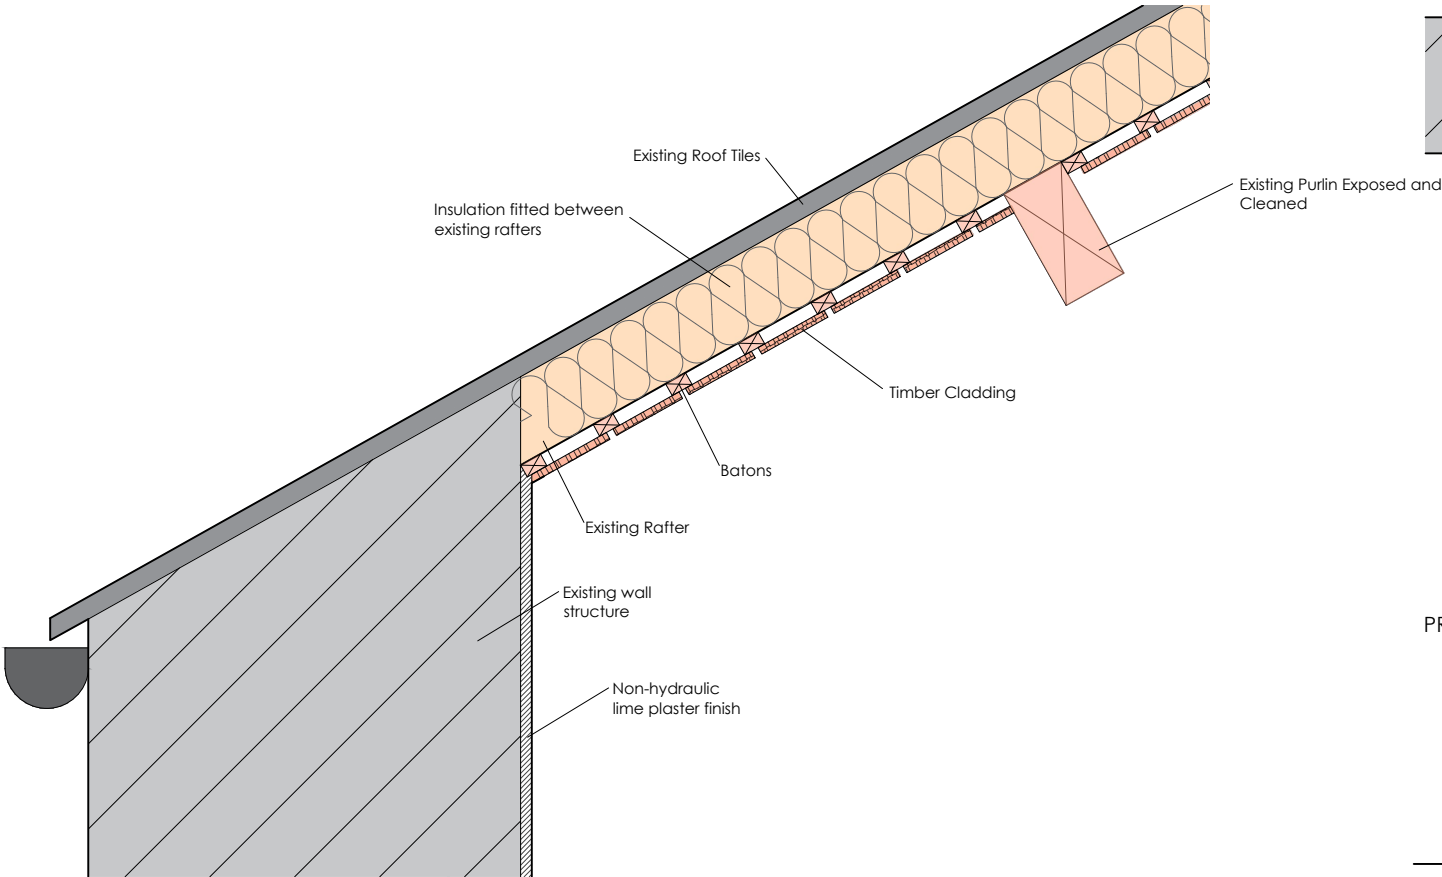


PROPOSED CEILING TIMBER CLADDING DETAIL SCALE 1:10

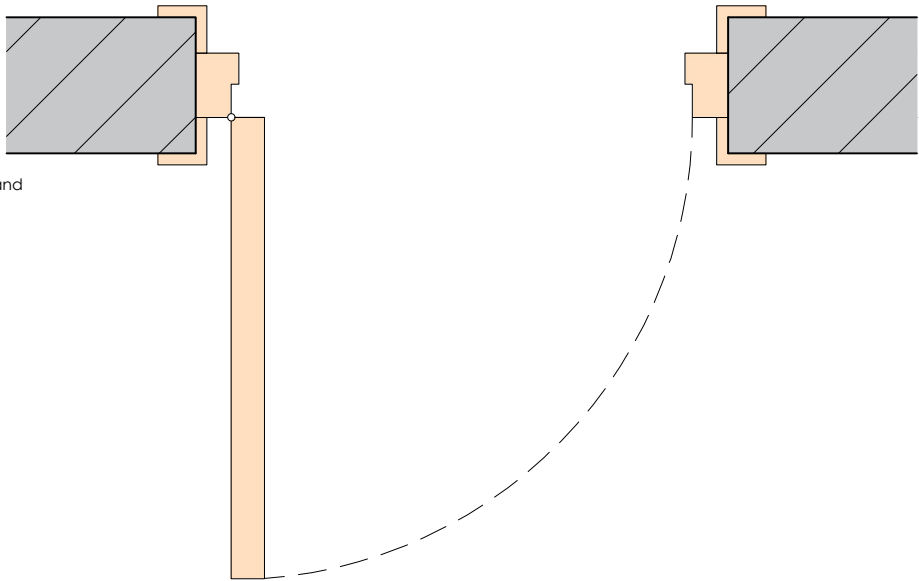


PROPOSED TIMBER FIRE DOOR DETAIL SCALE 1:10

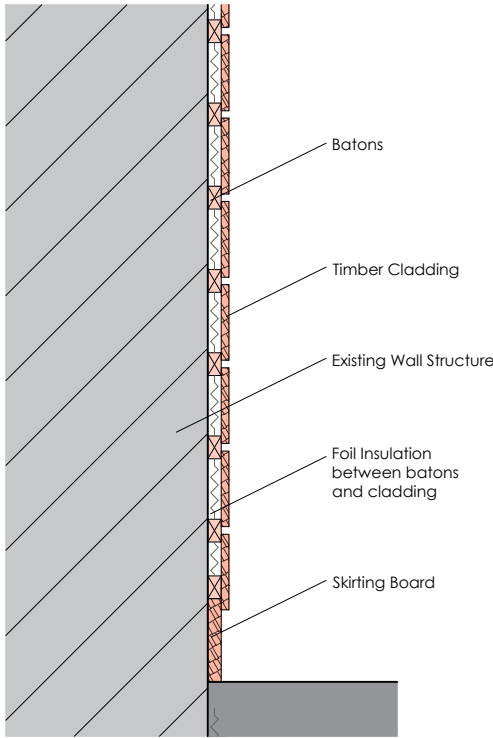


PROPOSED INTERNAL TIMBER CLADDING DETAIL SCALE 1:10

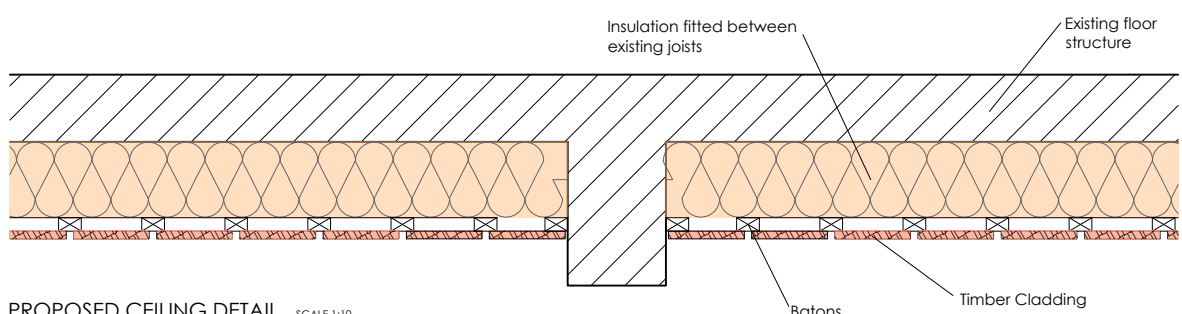

PROPOSED CEILING DETAIL SCALE 1:10

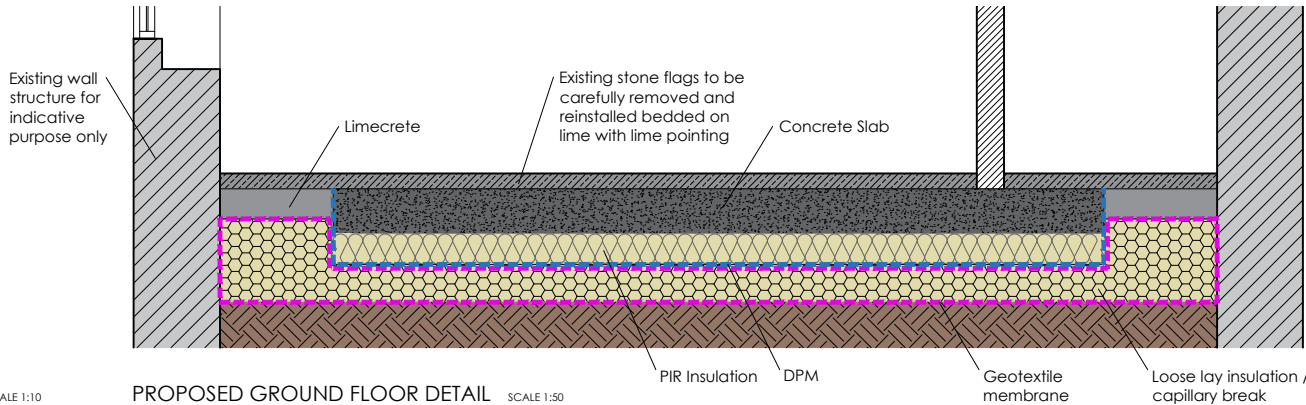

PROPOSED GROUND FLOOR DETAIL SCALE 1:50

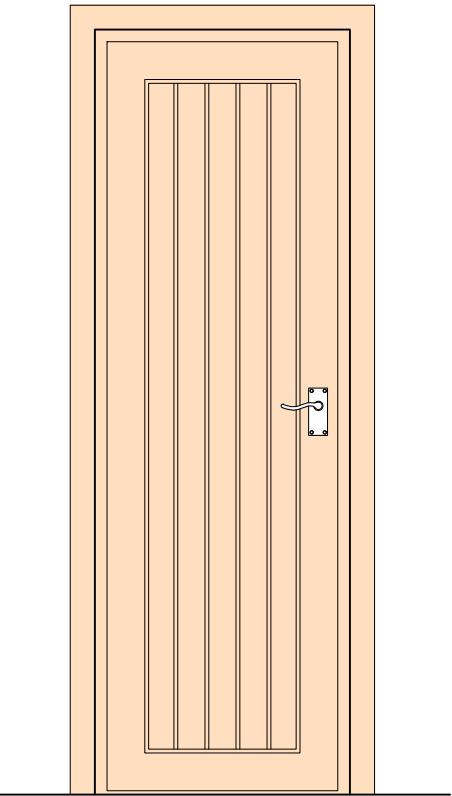

PROPOSED TIMBER FIRE DOOR DETAIL SCALE 1:20

A 08.06.2021 Amended following planners comments BWT

Client
Trustees of the Hon. R. C. Assheton's settlement

Job Title
Proposed Conversion and Alterations to 24 Brookside, Downham, BB7 4BP

Drawing Title
Proposed Details
Sheet 1

Scale
Various @ A3

Date
March 2021

Drawn
BWT

spa
ARCHITECTS
SUNDERLAND PEACOCK & ASSOCIATES LTD.
HAZELMERE, PIMLICO ROAD, CLITHEROE
LANCASHIRE, BB7 2AG
T 01200 423178 F 01200 427328
E info@sunderlandpeacock.com
www.sunderlandpeacock.com



6112 -P03

REV
A