





This drawing is to be read in conjunction with all relevant Architect, consultants' and specialists' drawings and specifications. The Architect is to be notified of any discrepancies before proceeding. Do not scale from this drawing. All dimensions and levels are to be checked on site. This drawing is subject to copyright. All work carried out before Planning and Building Permission has been granted is at the contractor/clients risk.


Note: proposed drawing based on OS dwg information. All illustrated dimensions are approximate and all site dimensions are to be checked on site and subject to site survey.

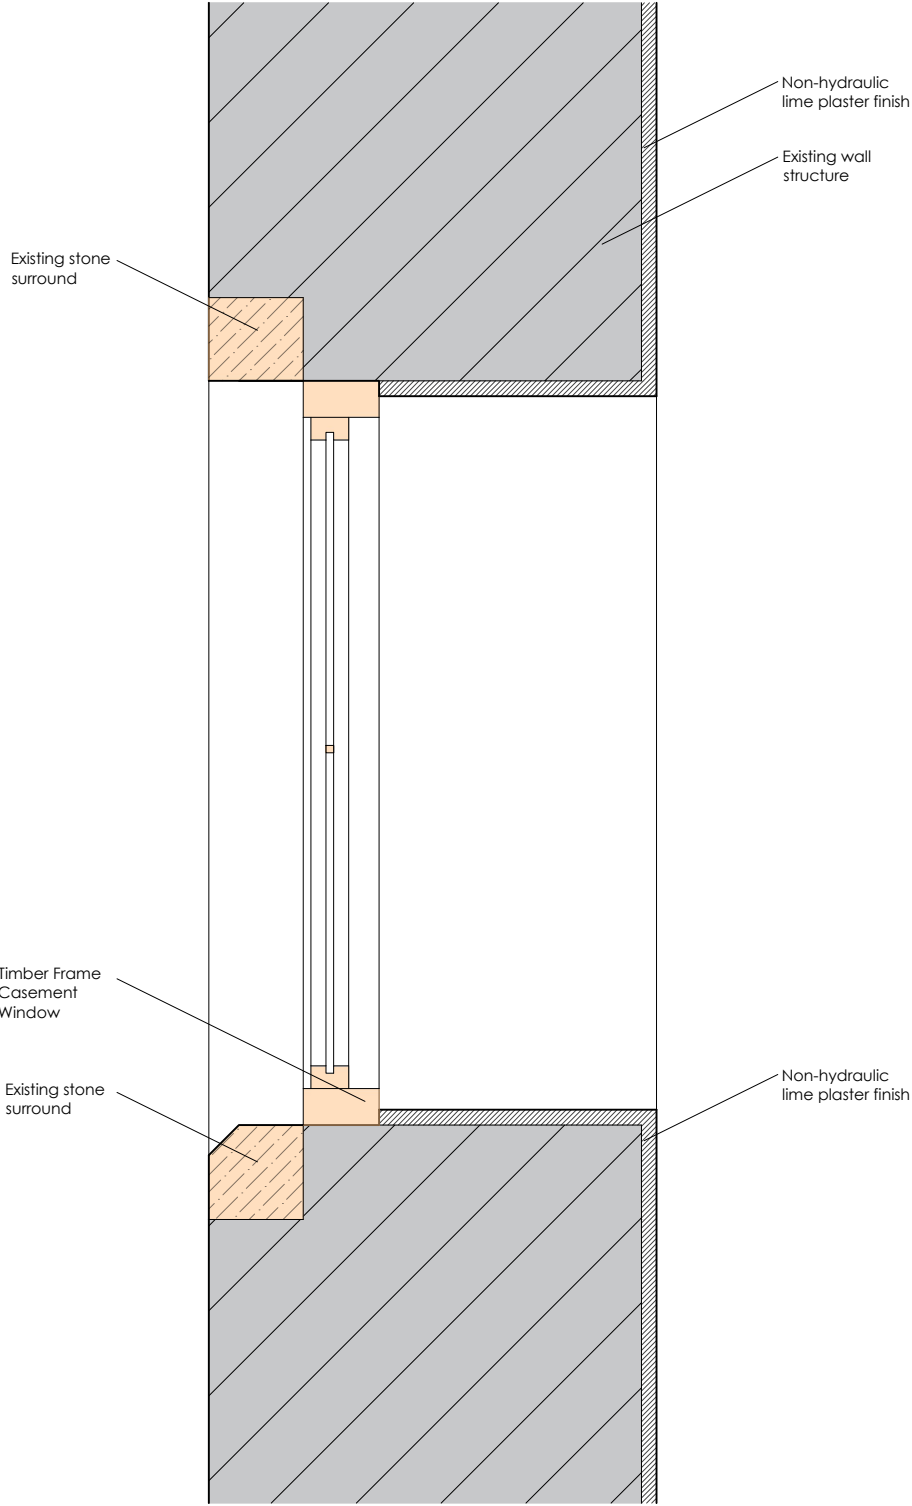

PROPOSED SECTION THROUGH TIMBER CASEMENT WINDOW SCALE 1:10

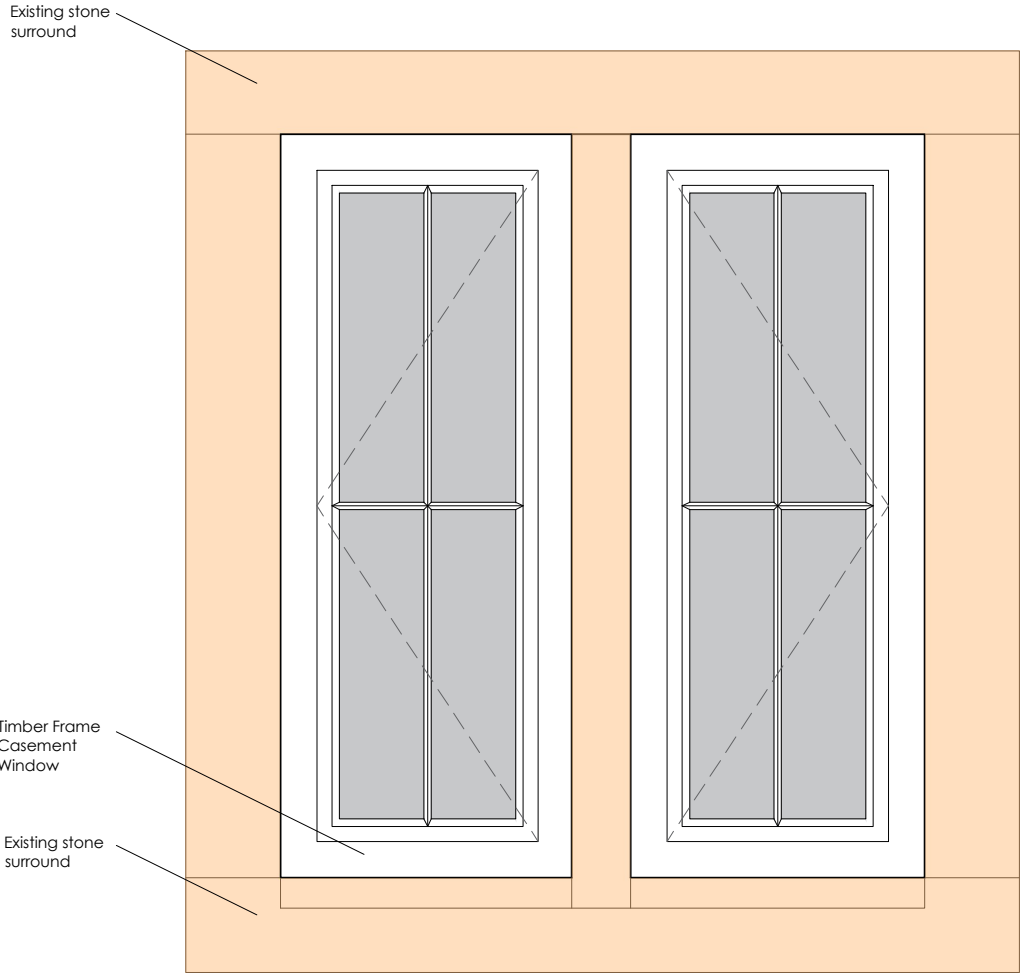

PROPOSED TIMBER CASEMENT WINDOW ELEVATION SCALE 1:10

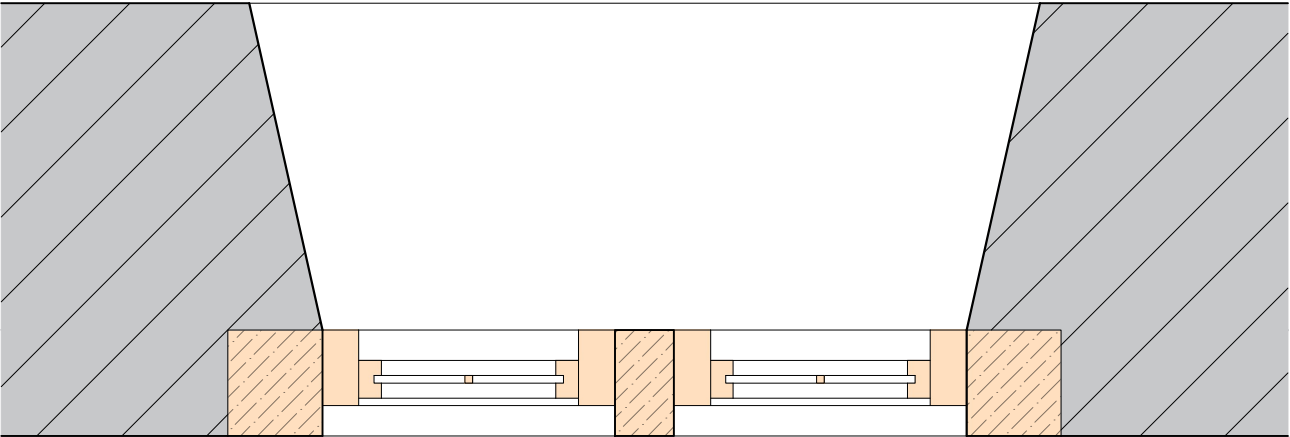

PROPOSED TIMBER CASEMENT WINDOW PLAN SCALE 1:10

Client
Trustees of the Hon. R. C. Assheton's settlement

Job Title
Proposed Conversion and Alterations to 24 Brookside, Downham, BB7 4BP

Drawing Title
Proposed Window Details

Scale	Date	Drawn
Various @ A3	March 2021	BWT

spa
SUNDERLAND PEACOCK ARCHITECTS

SUNDERLAND PEACOCK & ASSOCIATES LTD.
HAZELMERE, PIMLICO ROAD, CLITHEROE
LANCASHIRE, BB7 2AG
T 01200 423178 F 01200 427328
E info@sunderlandpeacock.com
www.sunderlandpeacock.com

6112 -P04

REV
-