




PROPOSED SITE ENTRANCE ELEVATION
Scale 1:100

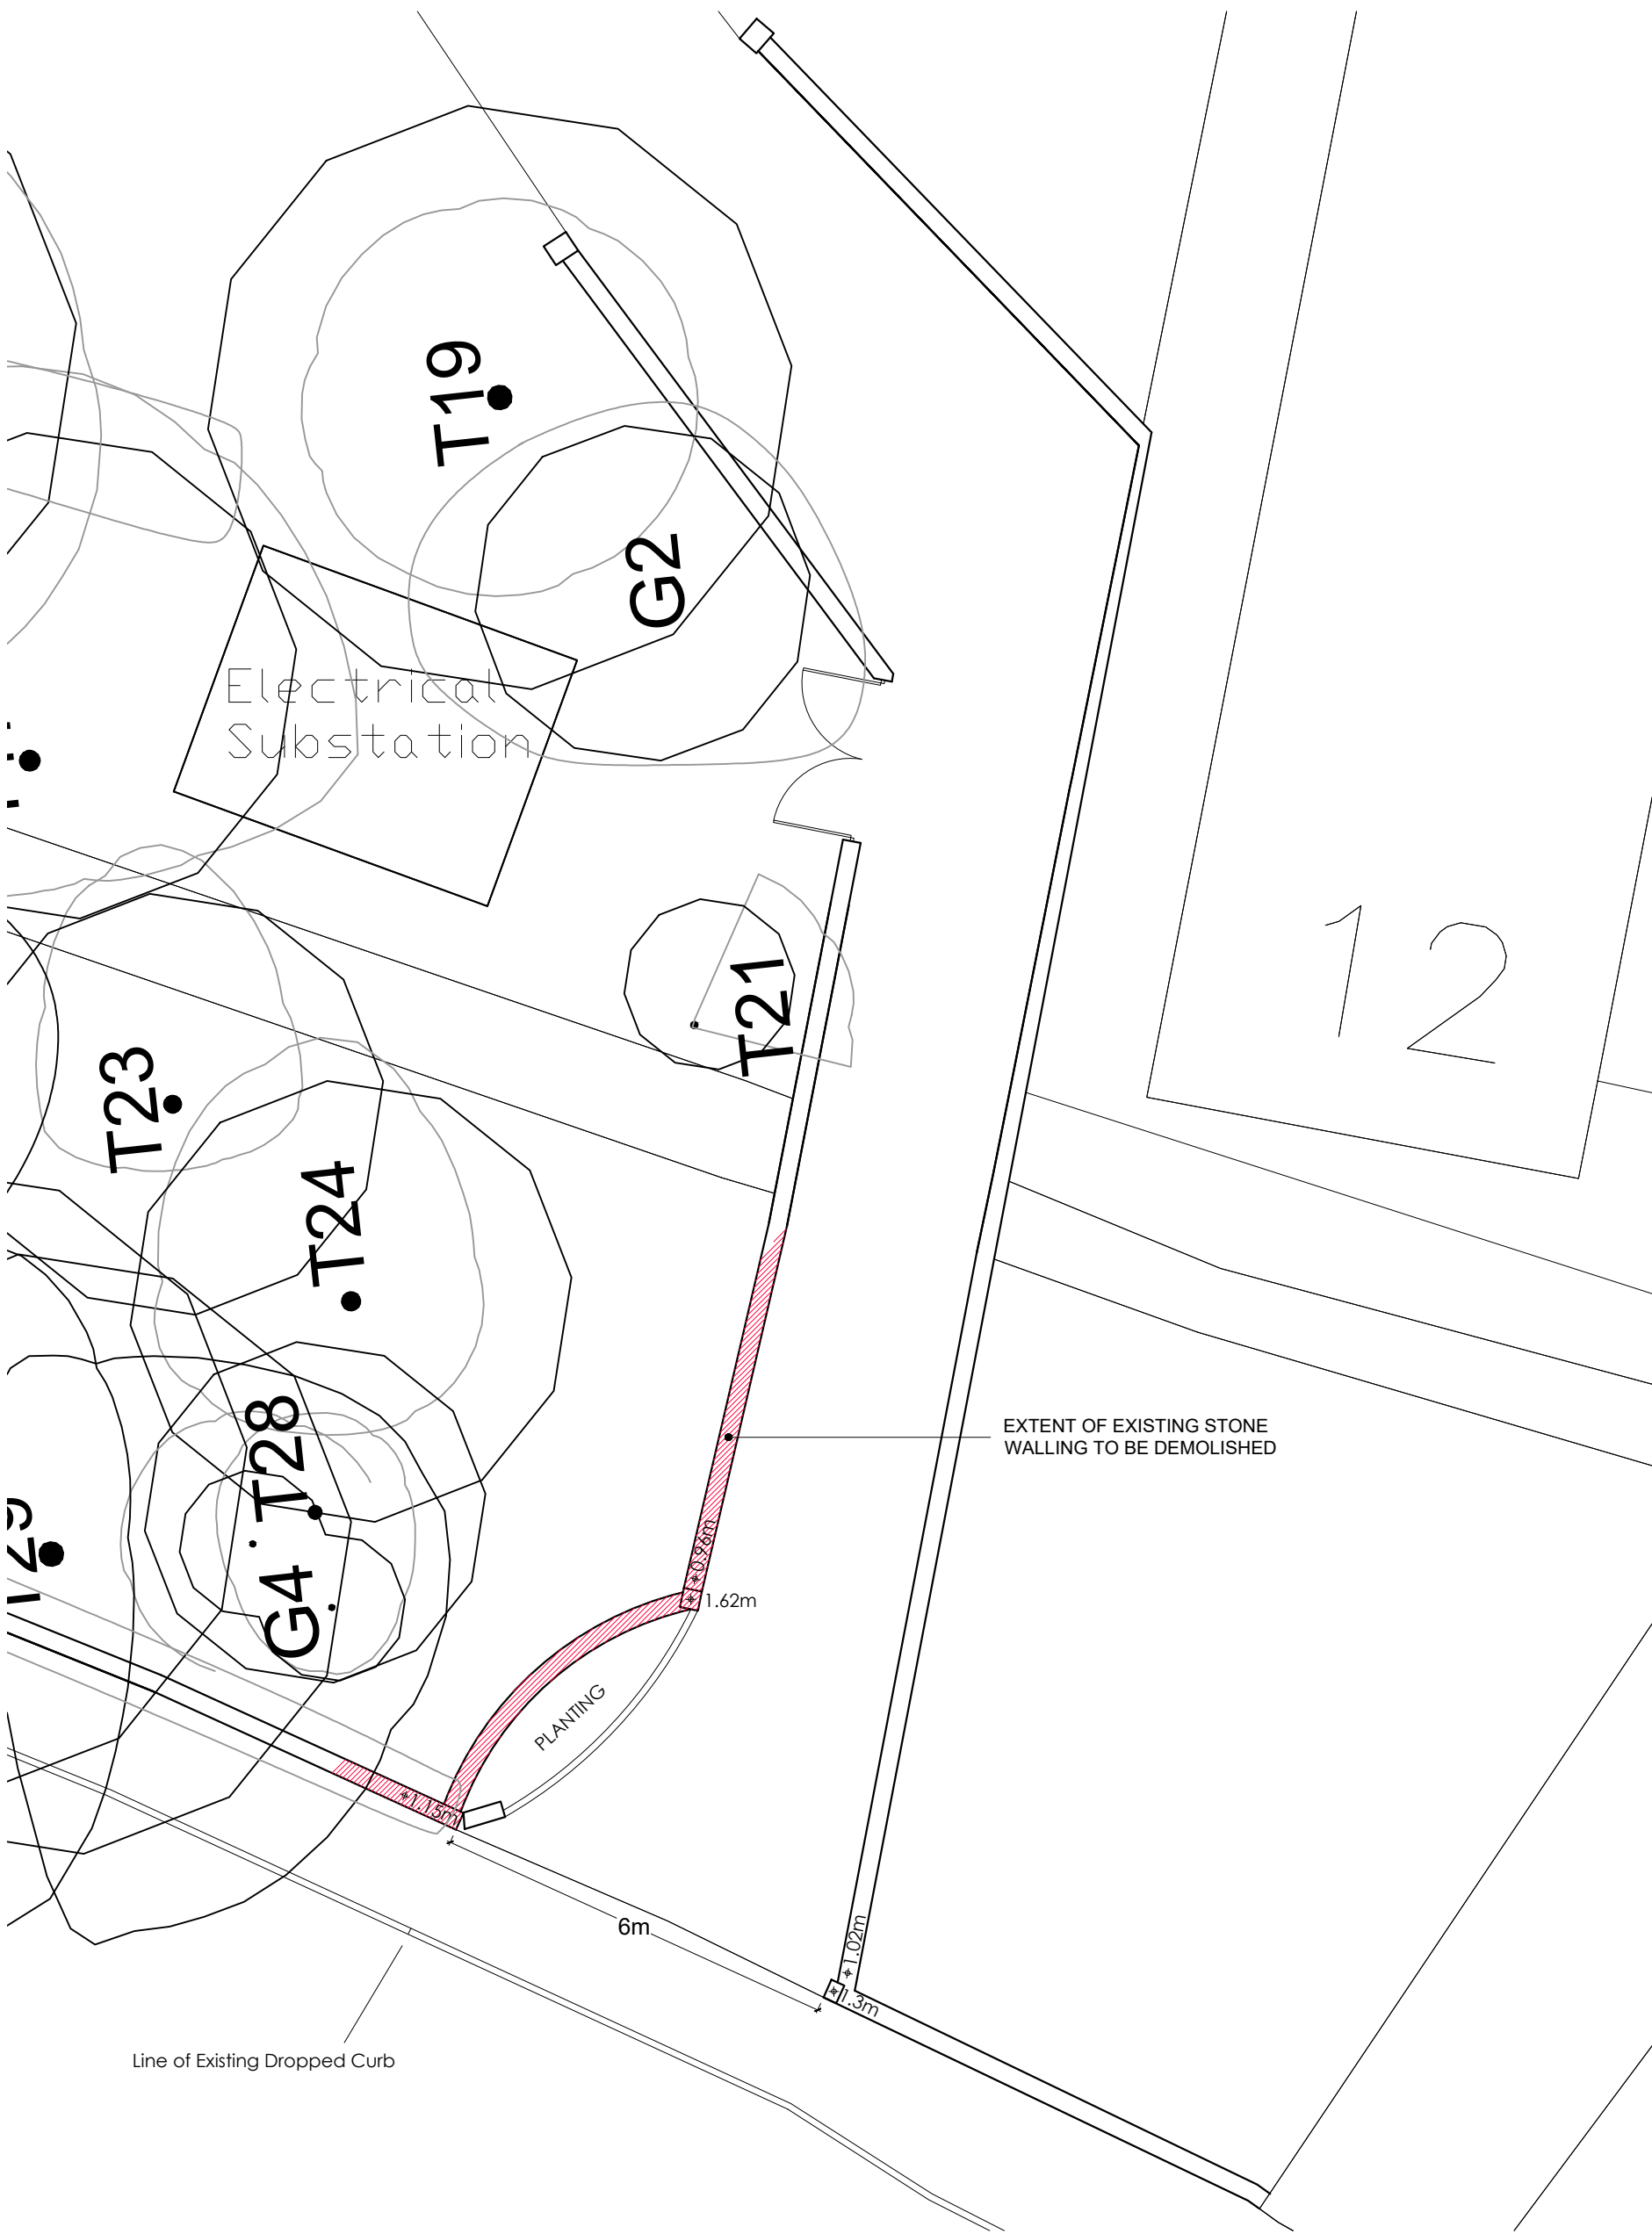

EXISTING SITE ENTRANCE
Scale 1:100

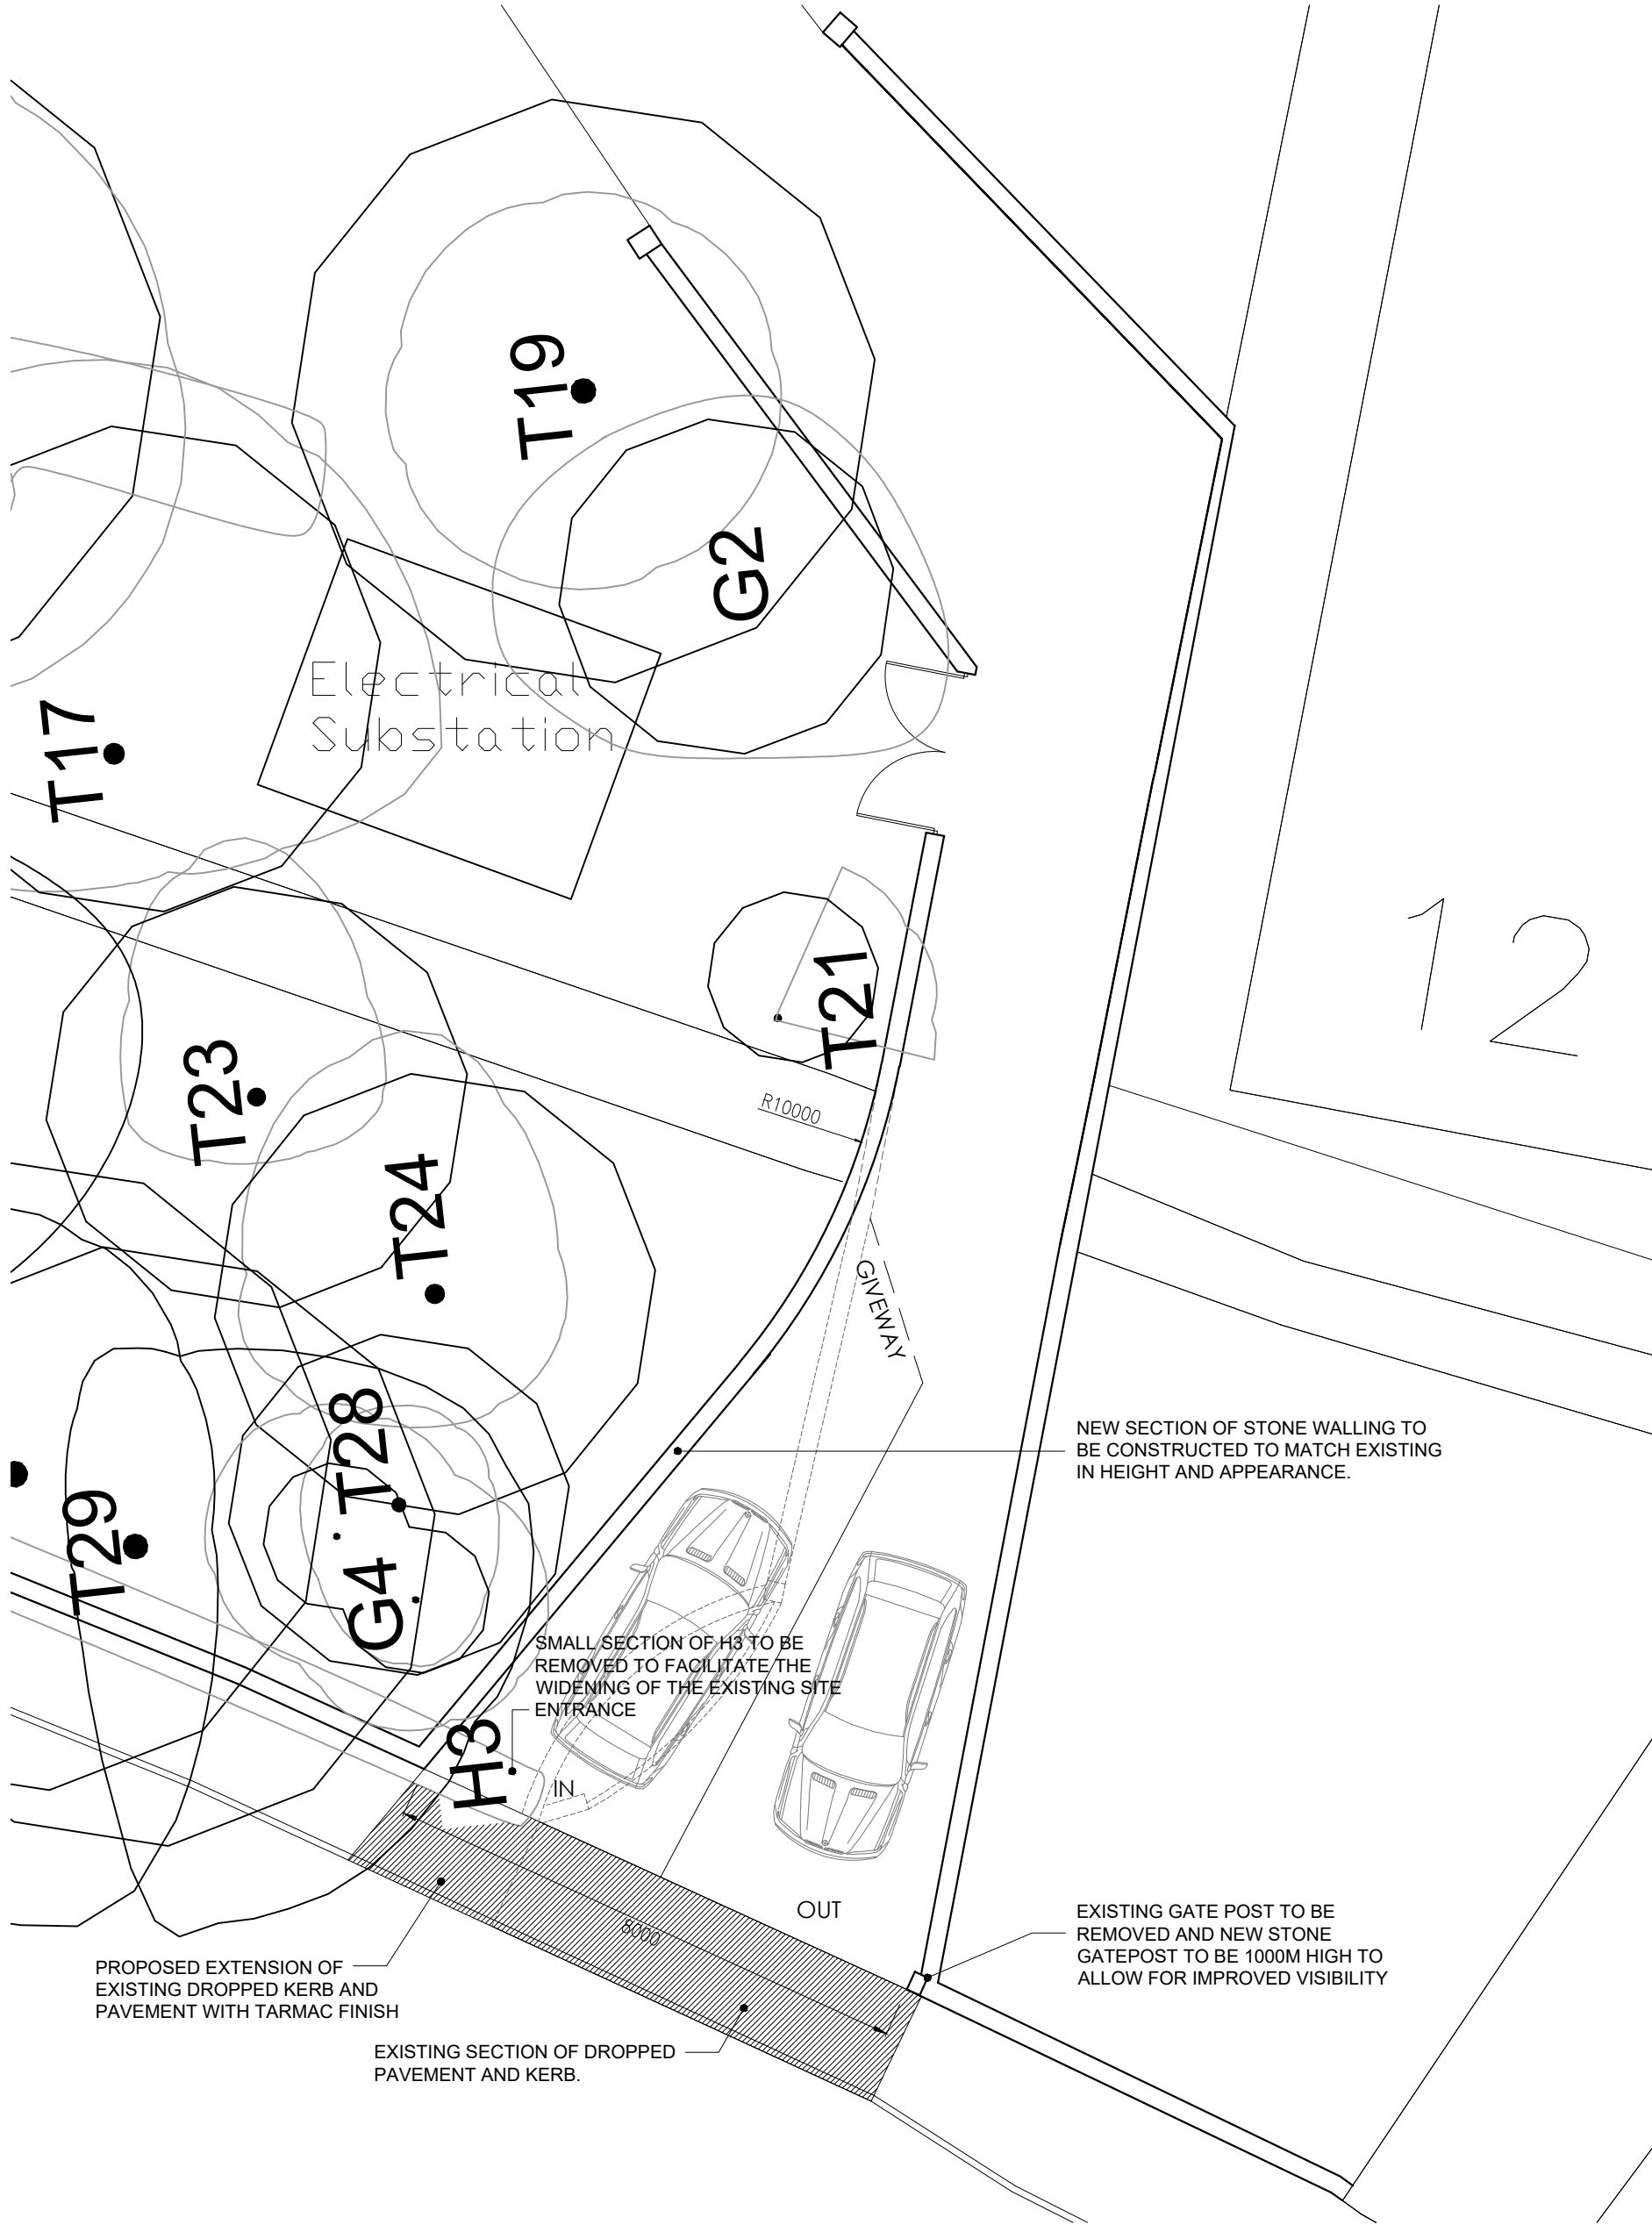

PROPOSED SITE ENTRANCE
Scale 1:100

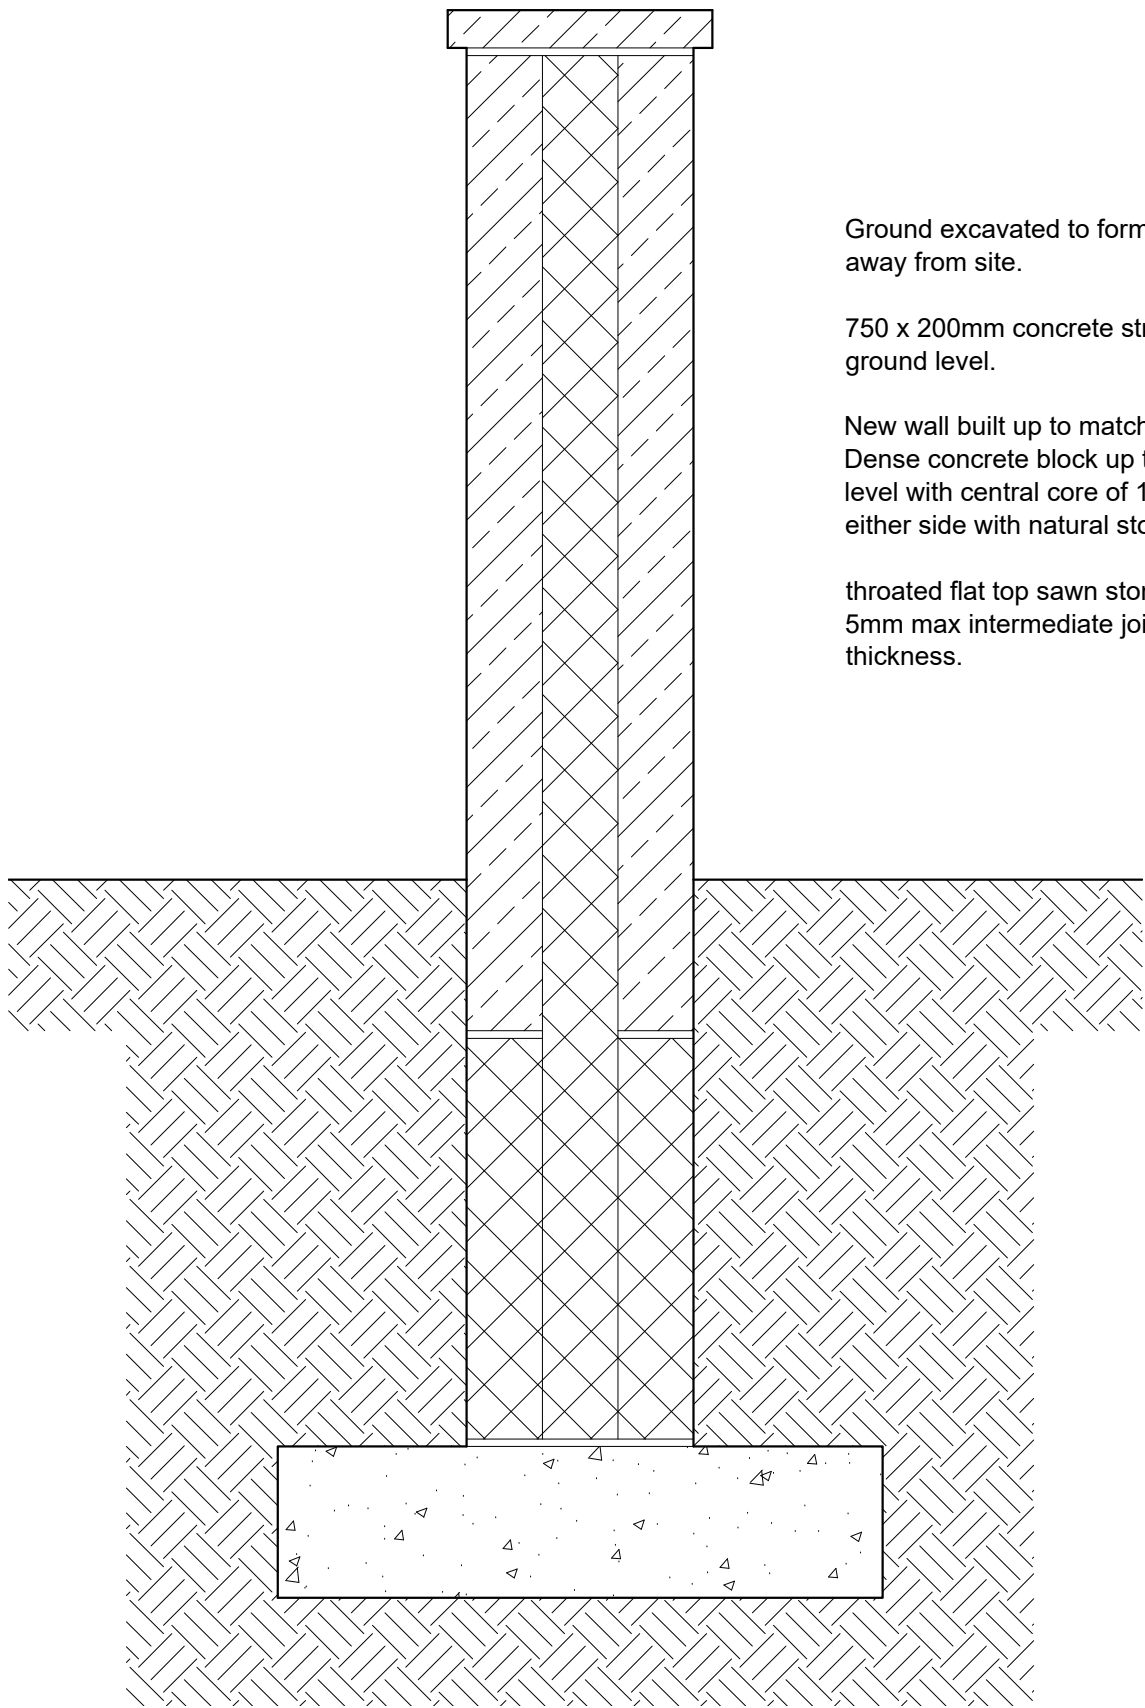

PROPOSED SECTION THROUGH NEW SECTION OF WALLING TO SITE ENTRANCE
SCALE 1:20

no.	by	revision	date
Client			
Mr and Mrs Bamford			
Job Title			
Paddock Gate 14 Wiswell Lane Whalley			
Drawing Title			
PLANNING CONDITION NO.12 PROPOSED SITE ENTRANCE			
Scale			
Various @ A1			
Date			
JULY 2020			
Drawn			
MJF			

