




PROPOSED SITE ENTRANCE ELEVATION
Scale 1:100

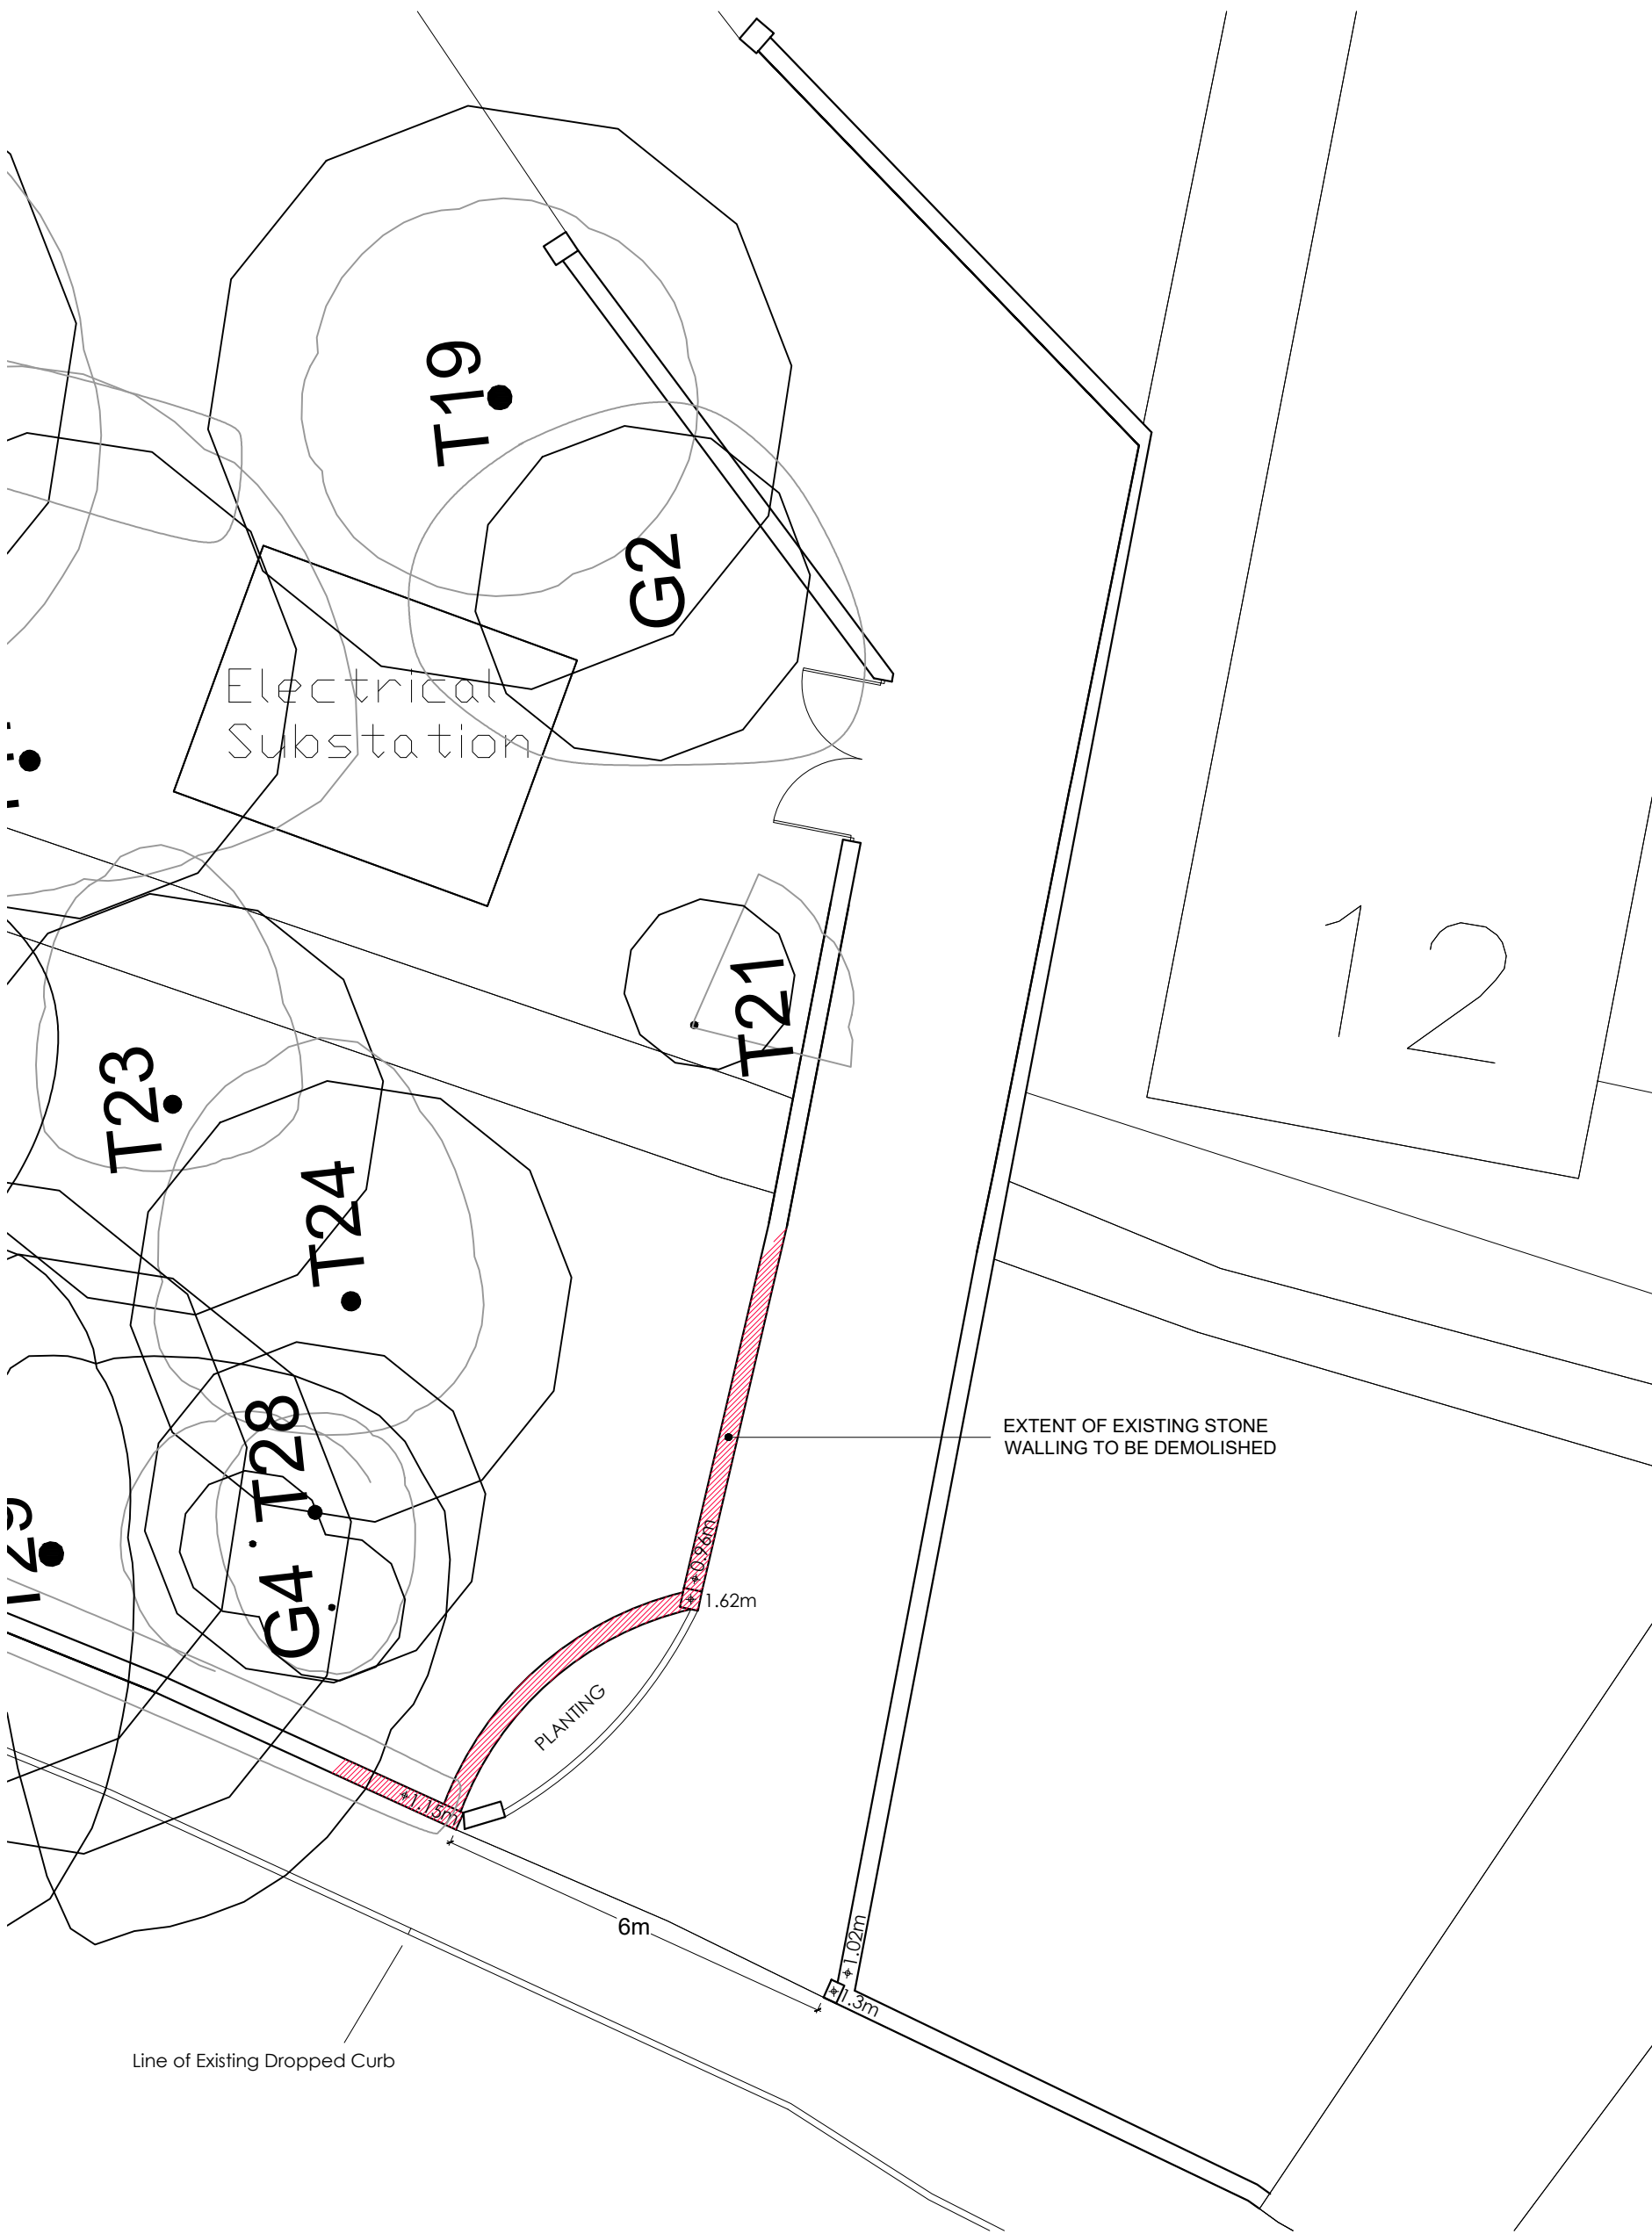

EXISTING SITE ENTRANCE
Scale 1:100

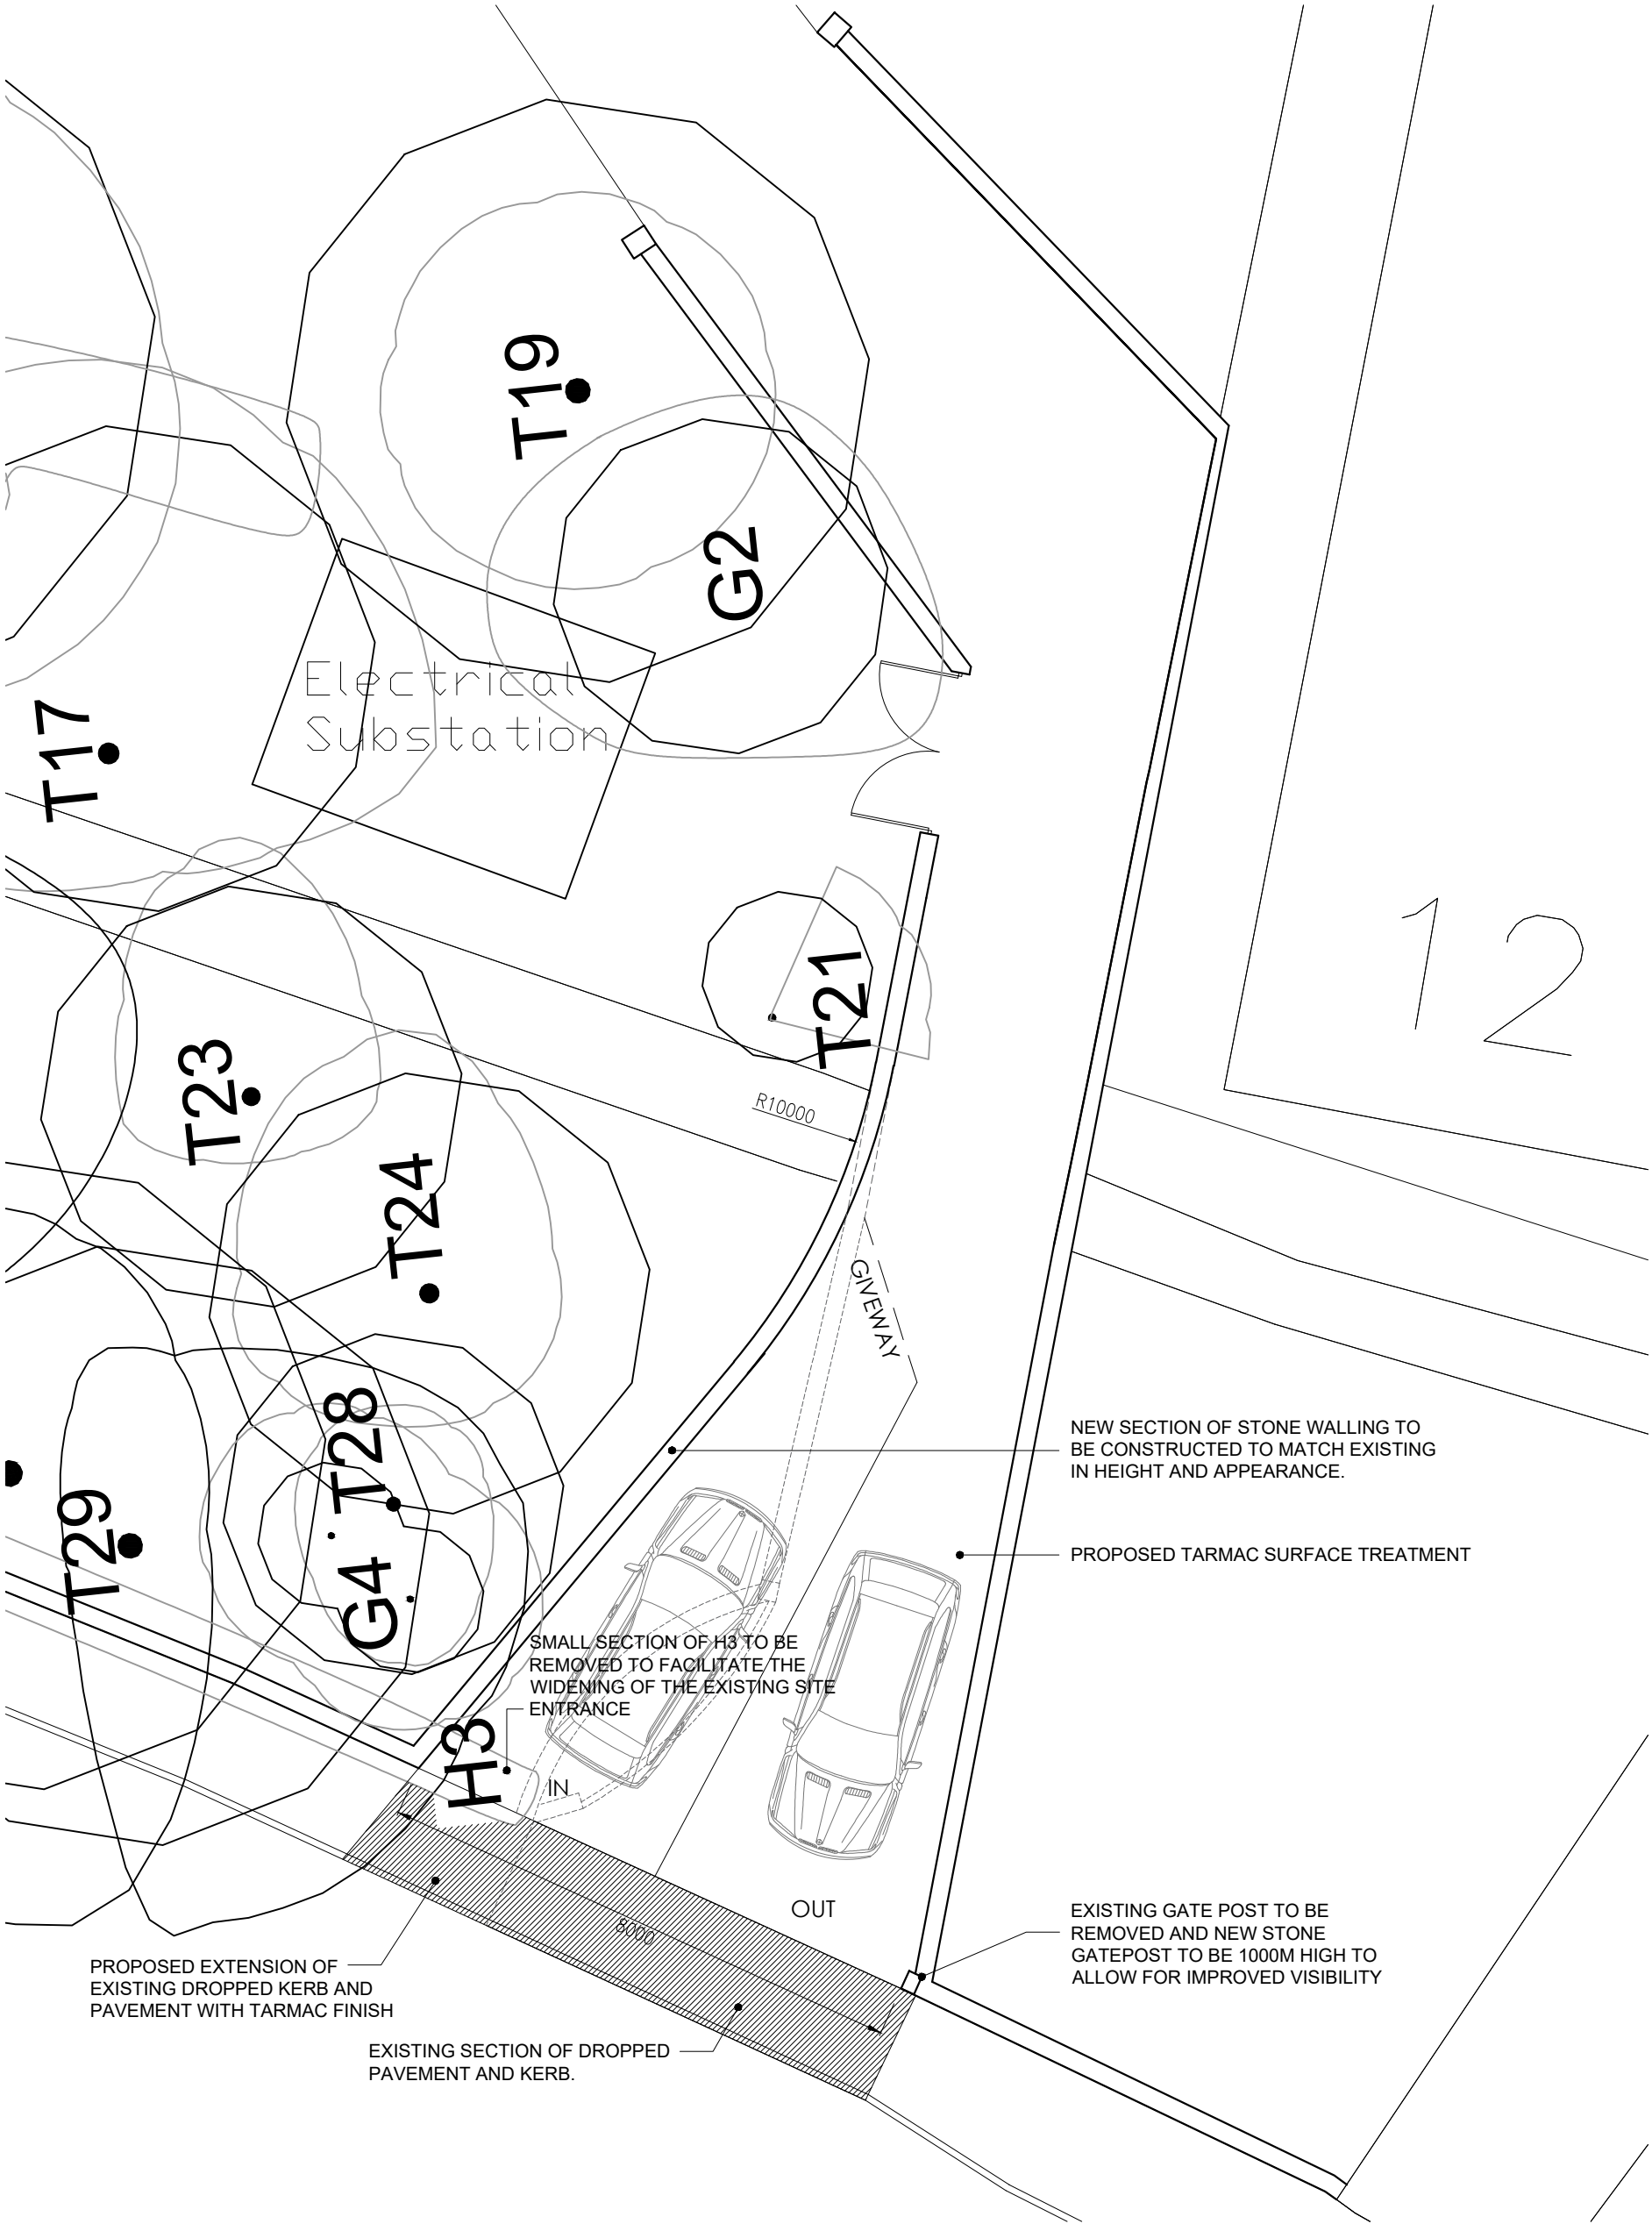

PROPOSED SITE ENTRANCE
Scale 1:100

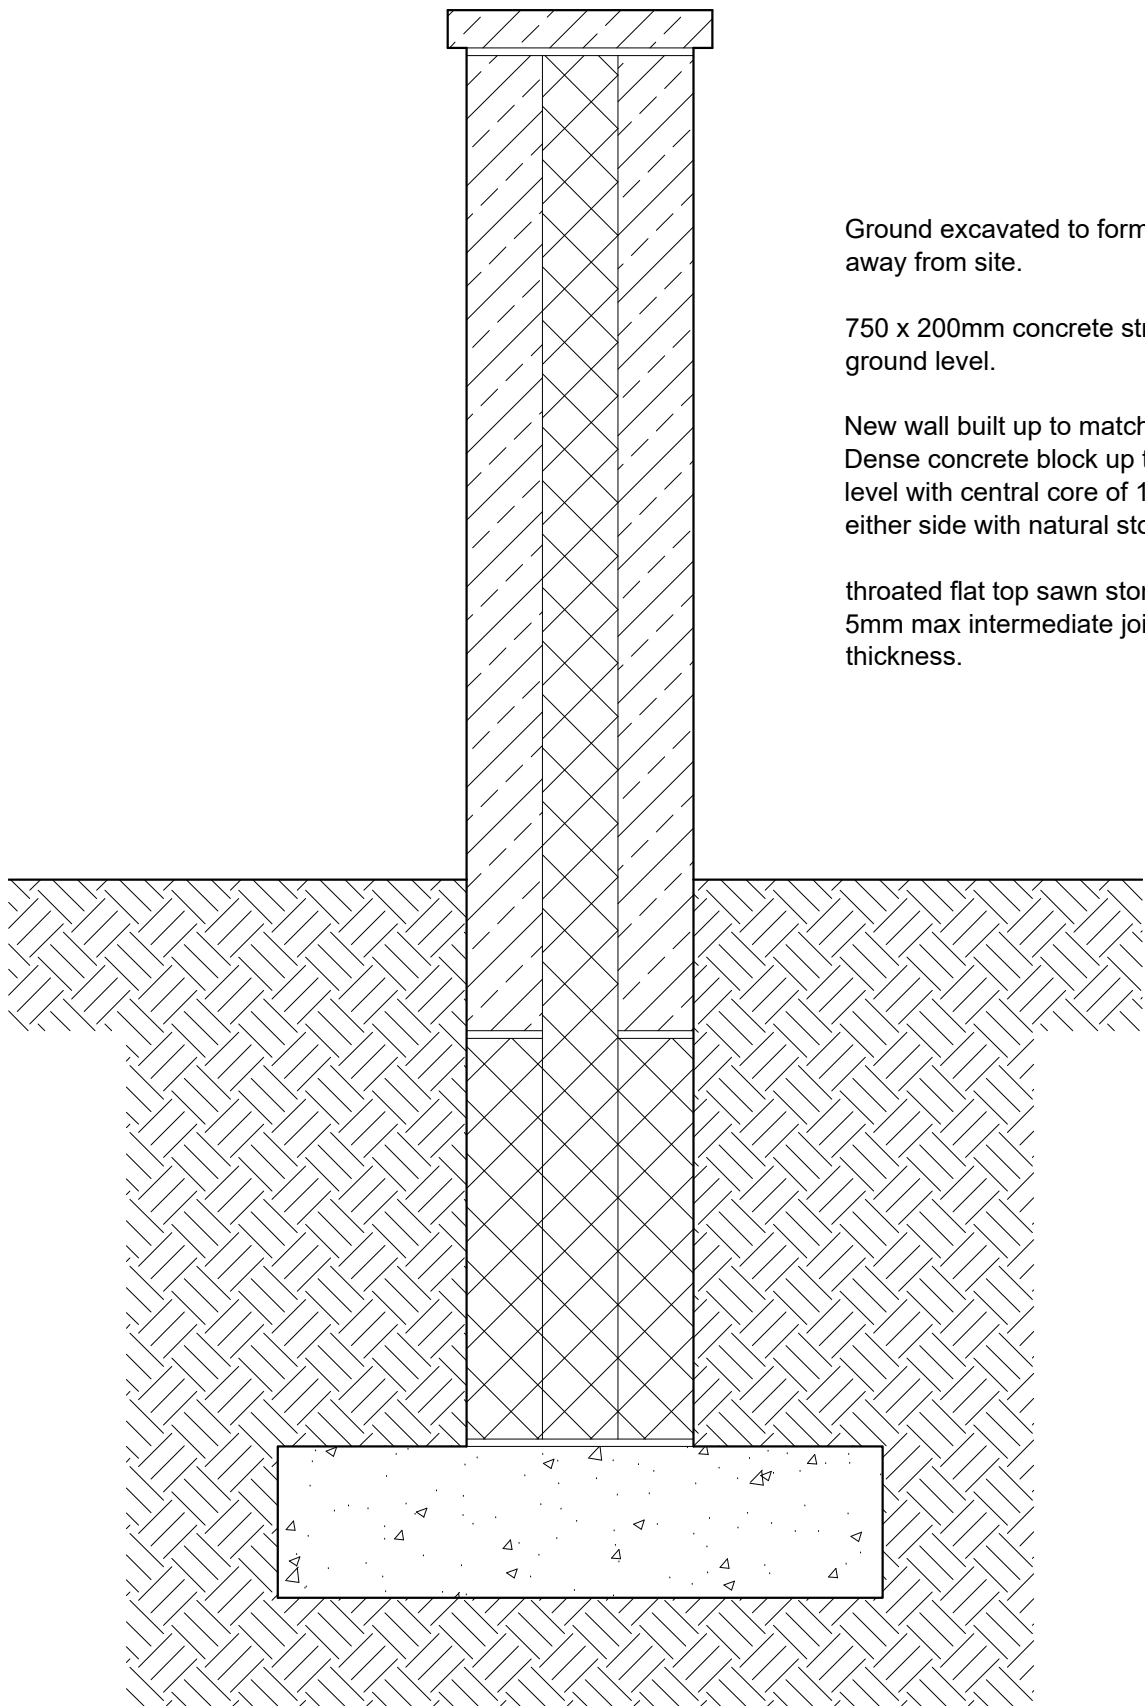

PROPOSED SECTION THROUGH NEW SECTION OF WALLING TO SITE ENTRANCE
SCALE 1:20

A	MF	AMENDED IN ACCORDANCE WITH PLANNING OFFICER COMMENTS	12.02.21
---	----	--	----------

no.	by	revision	date
-----	----	----------	------

Client
Mr and Mrs Bamford

Job Title
**Paddock Gate
14 Wiswell Lane
Whalley**

Drawing Title
**PLANNING CONDITION NO.12
PROPOSED SITE ENTRANCE**

Scale	Date	Drawn
Various @ A1	JULY 2020	MJF

