
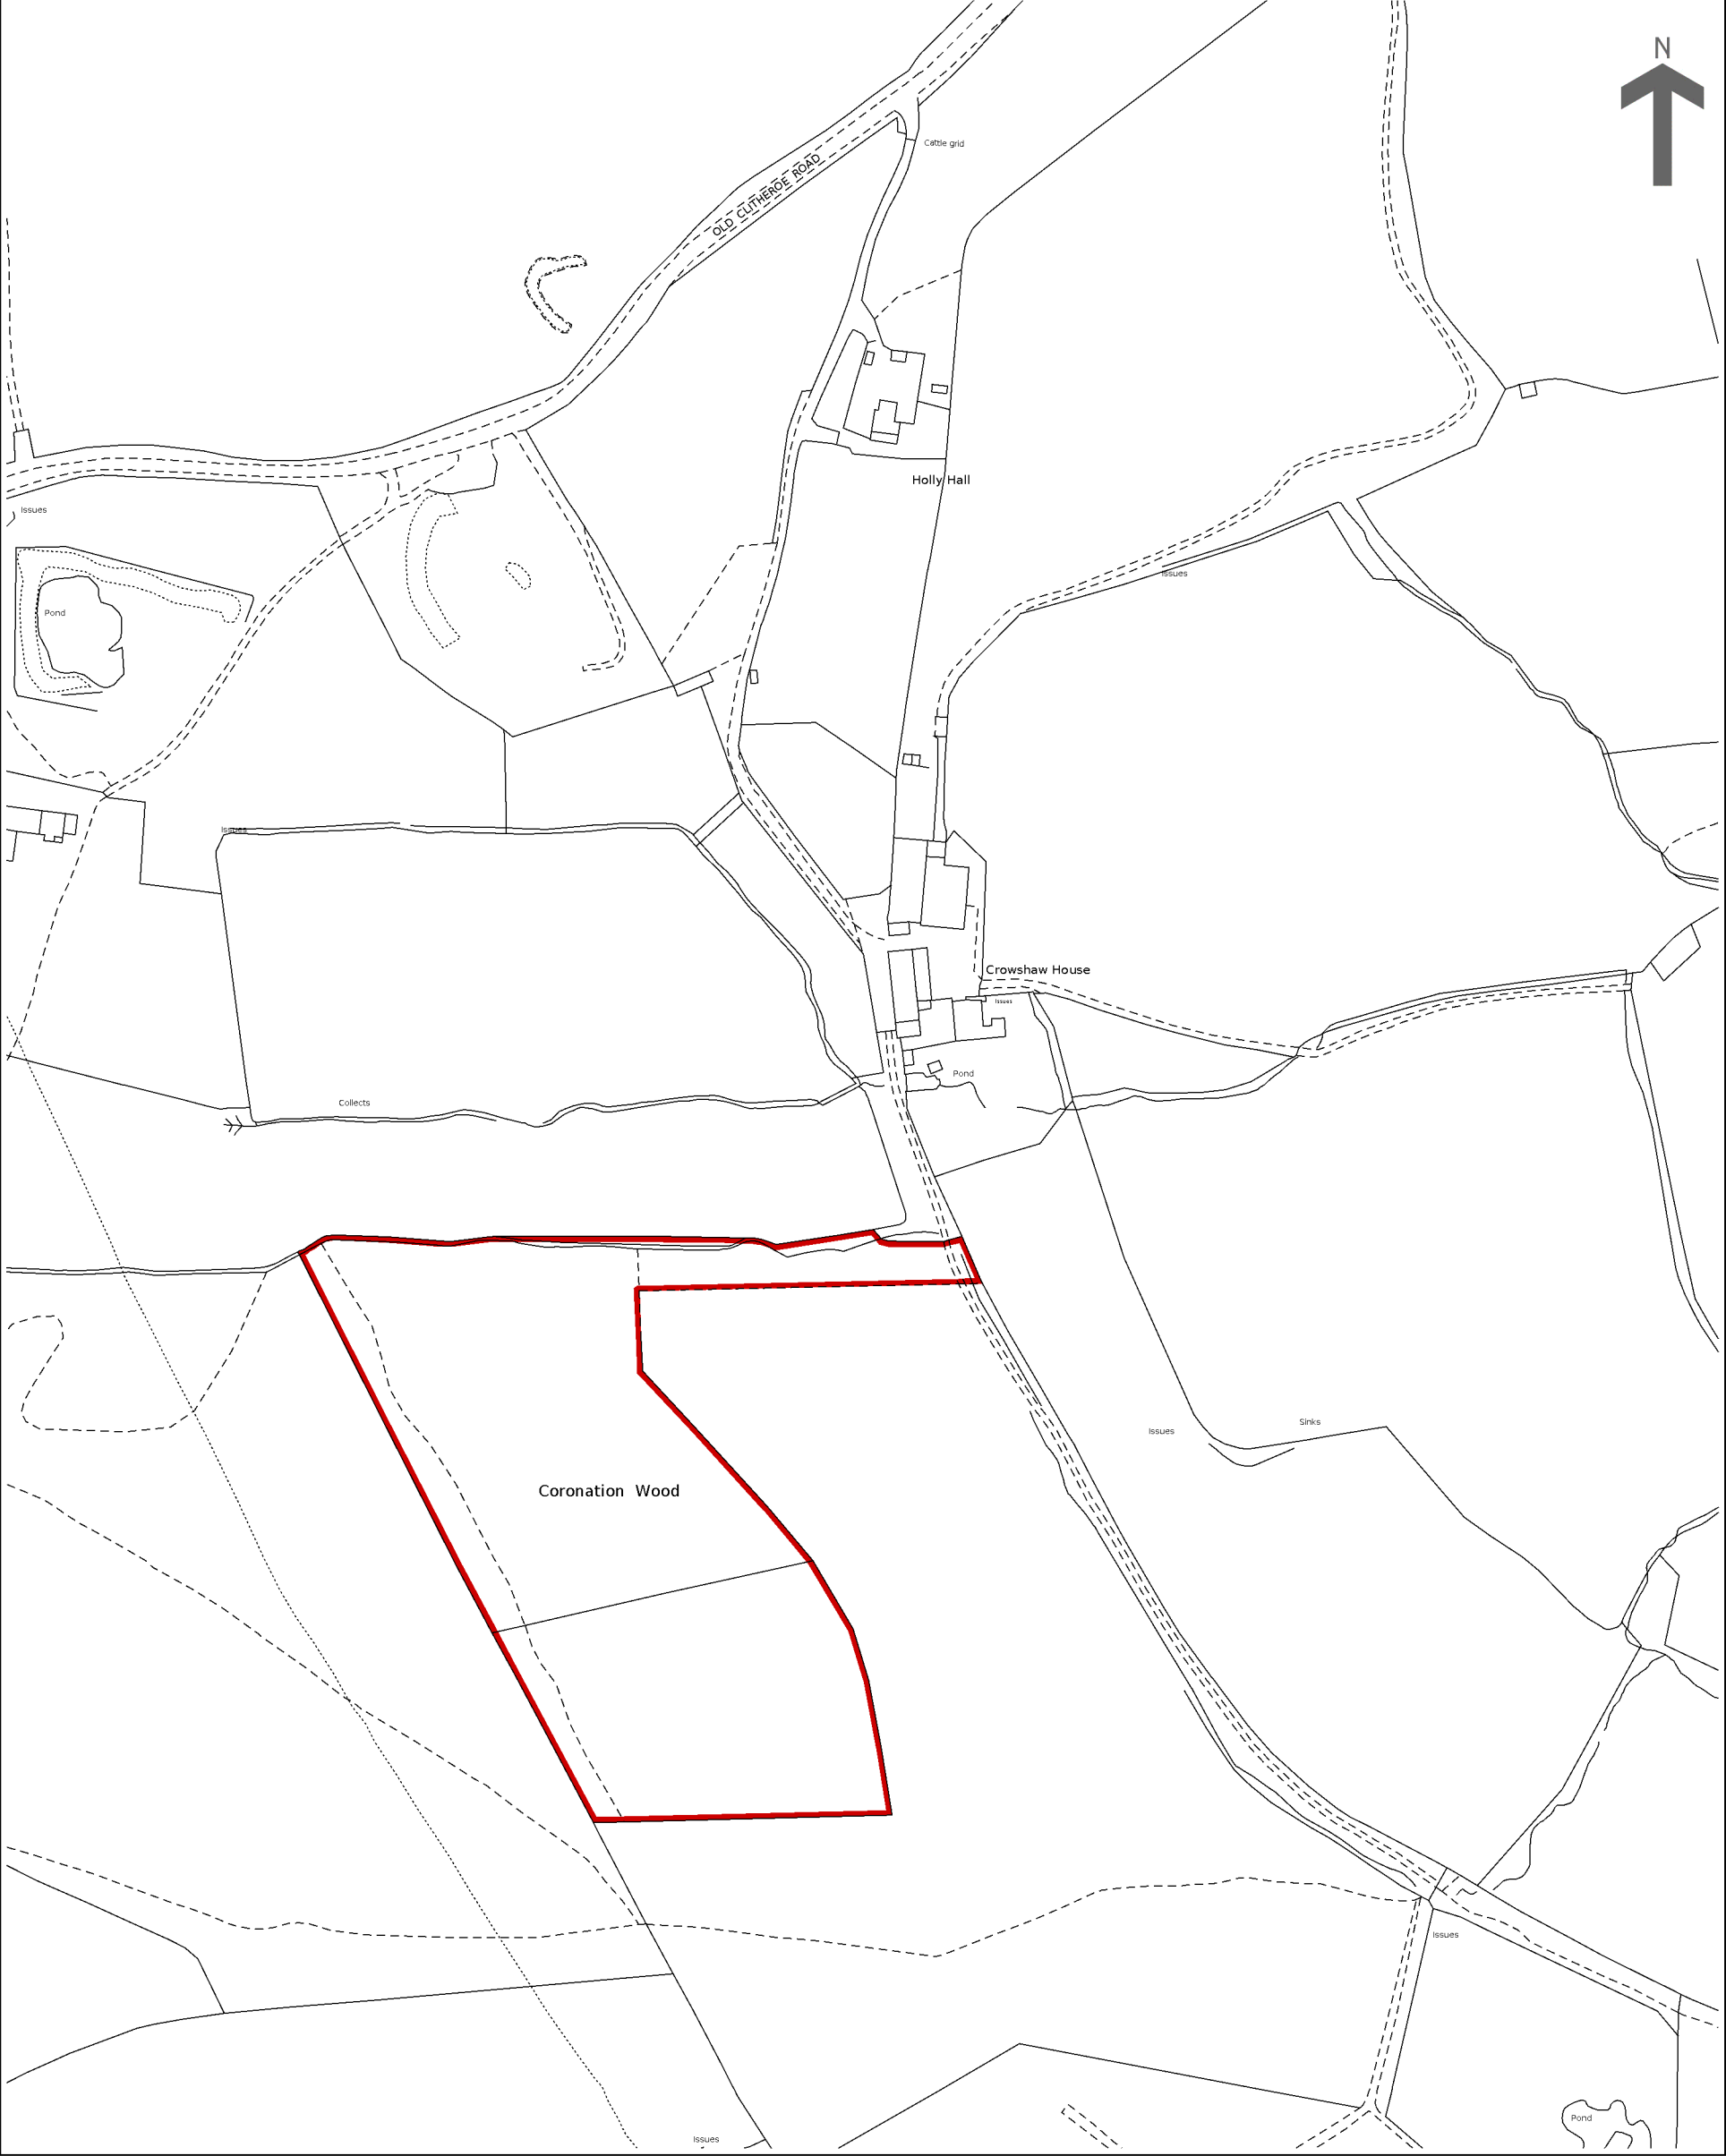


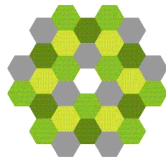

BLOCK LOCATION PLAN 1:2500

PD Construction Consultants
7 Beech Street, Clitheroe, Lancs. BB7 2LL
Paul Derbyshire Dip.Surv.
tel: 07976 771297
e-mail: pdcc@hotmail.co.uk

PROPOSED STORAGE BUILDING
LAND AT CORONATION WOOD
OFF OLD CLITHEROE ROAD
CHAIGLEY

DWG. NO. 1212 - 1001