



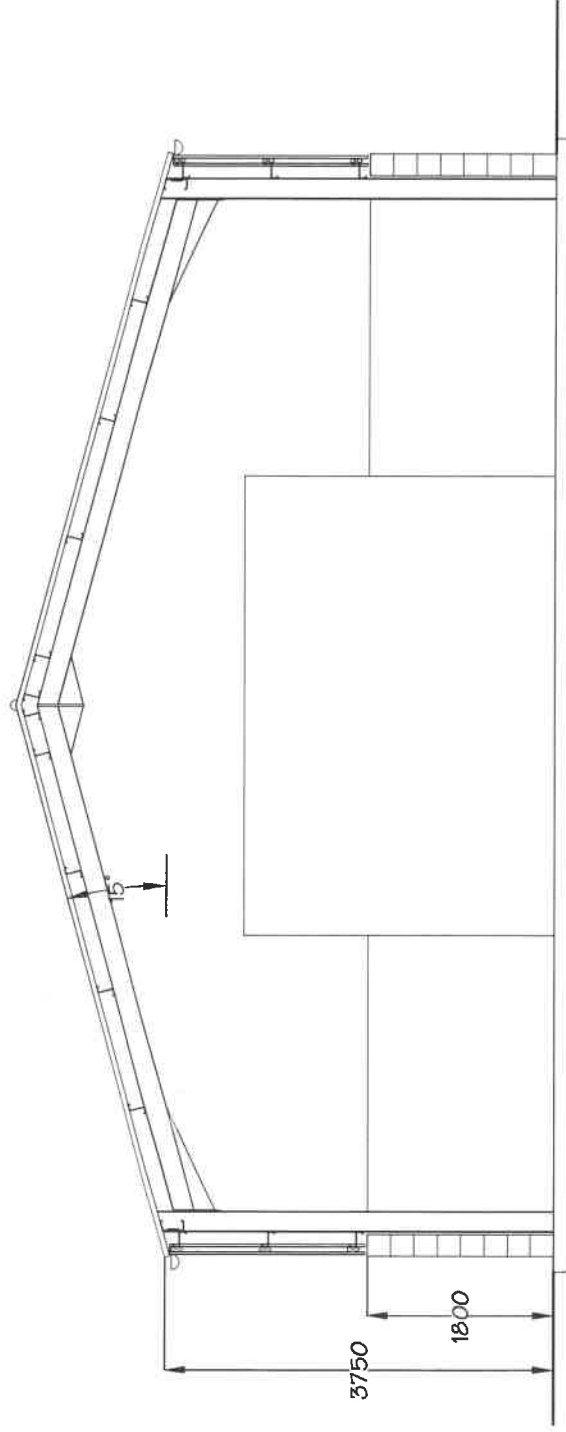

PD Construction Consultants
 7 Beech Street, Clitheroe, Lancs
 BB7 2LL

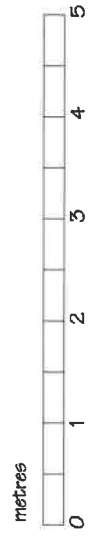

Mr W Child Project: Proposed Building Land at Coronation Wood Off Old Clitheroe Road Chalgley			
Proposed Cross Section Scale 1:50 14.01.21 PD			
1212 - 104			-