



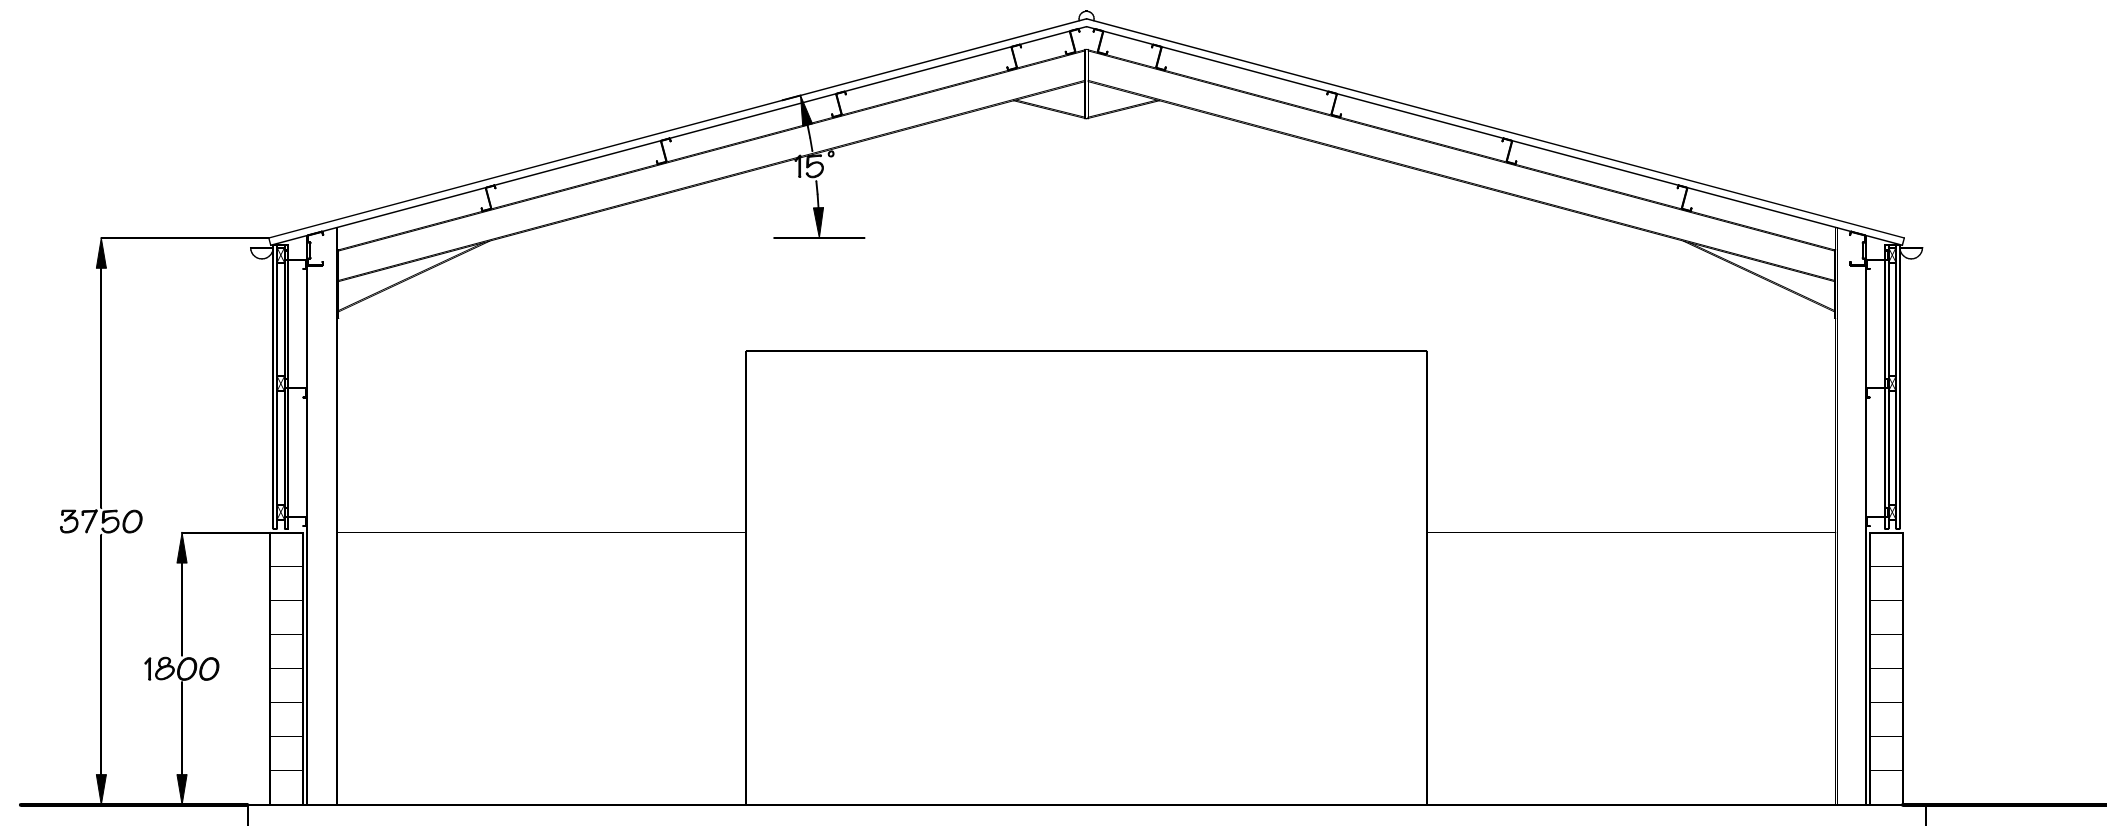

PD Construction Consultants
 7 Beech Street, Clitheroe, Lancs
 BB7 2LL
 tel: 07976 771297
 email: pdcc@hotmail.co.uk

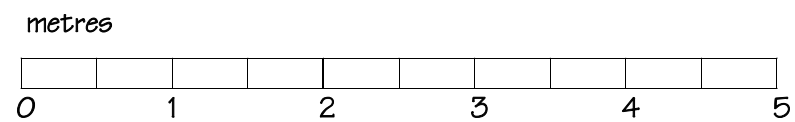

Client: Mr W Child			
Project: Proposed Building Land at Coronation Wood Off Old Clitheroe Road Chaigley			
Dwg title: Proposed Cross Section			
Scale @ A3: 1:50	Date: 14.01.21	Drawn by: PD	
Drawing no. 1212 - 104			Rev. -