

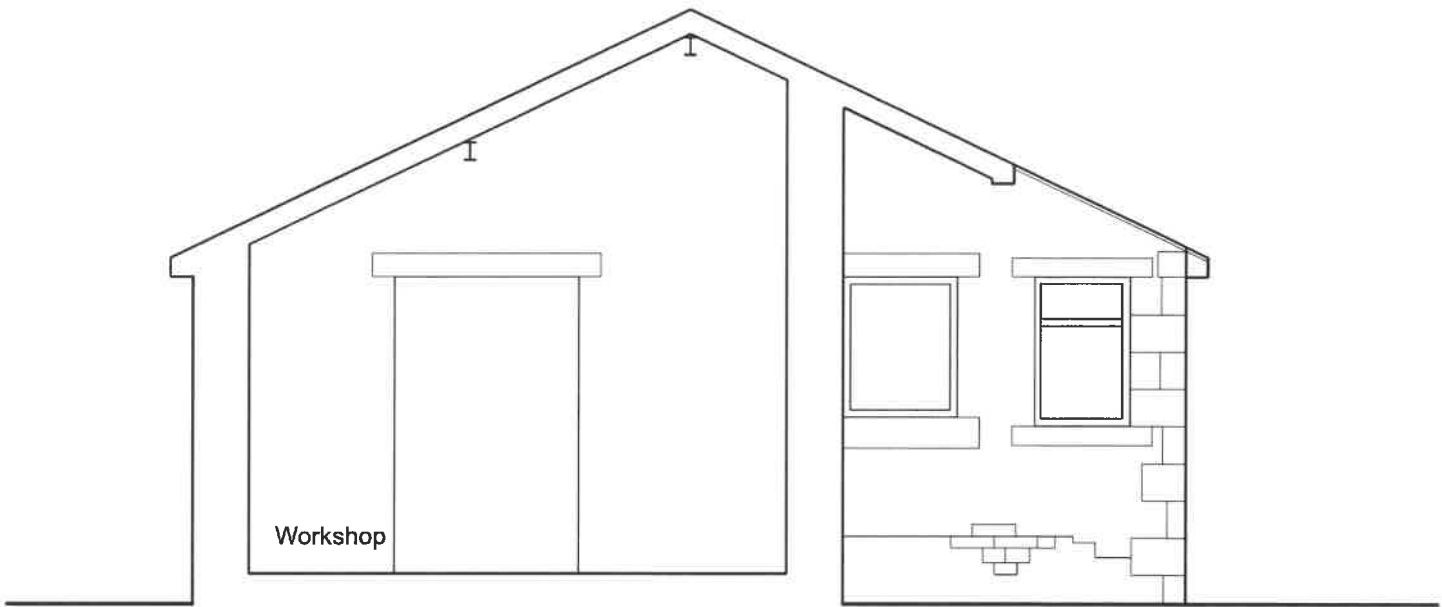


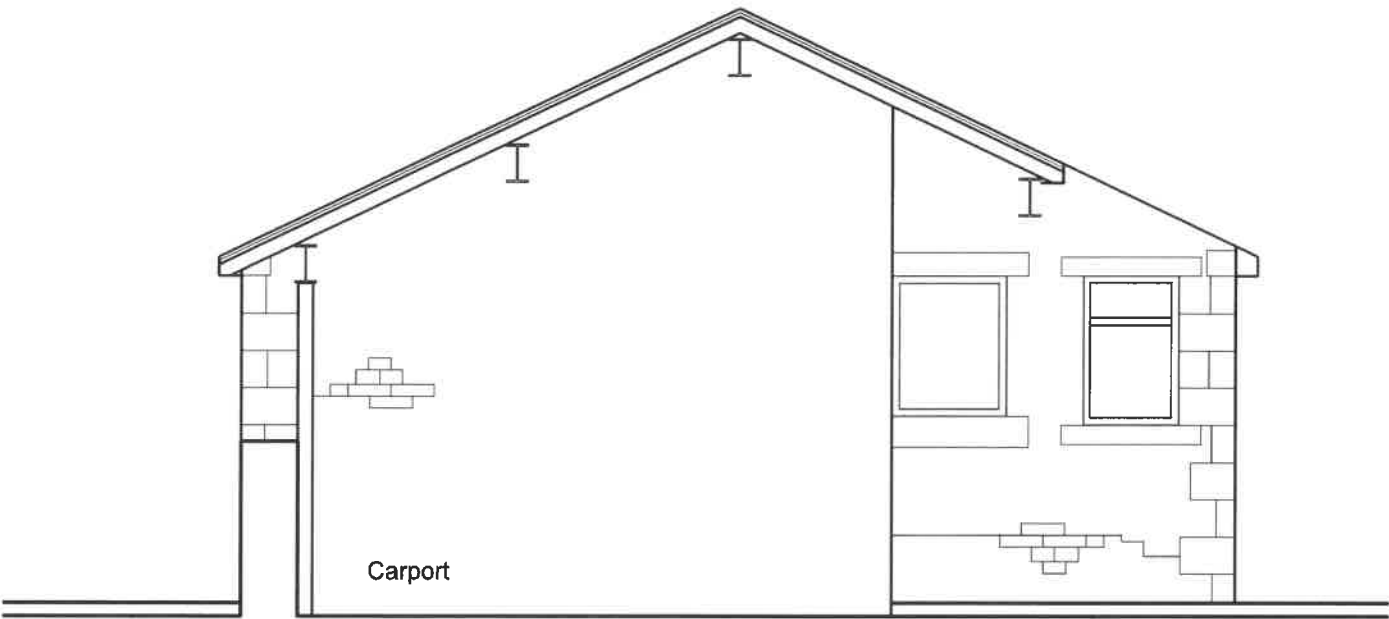

**PD Construction Consultants**  
7 Beech Street, Clitheroe, Lancs

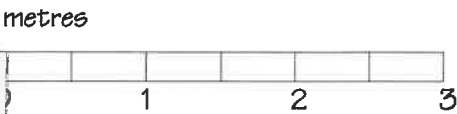

**PLANNING**

|                                                                                     |                   |                 |
|-------------------------------------------------------------------------------------|-------------------|-----------------|
| Client:<br>Mr K Wilson                                                              |                   |                 |
| Project:<br>Proposed Workshop & Carport<br>Wards Fold Farm<br>Abbott Brow<br>Mellor |                   |                 |
| Drawing Title:<br>Proposed Cross Sections                                           |                   |                 |
| Scale of A5:<br>1:50                                                                | Date:<br>18.01.21 | Drawn by:<br>PD |
| Drawing No.:<br>1213 - 03                                                           |                   | Rev:<br>-       |