

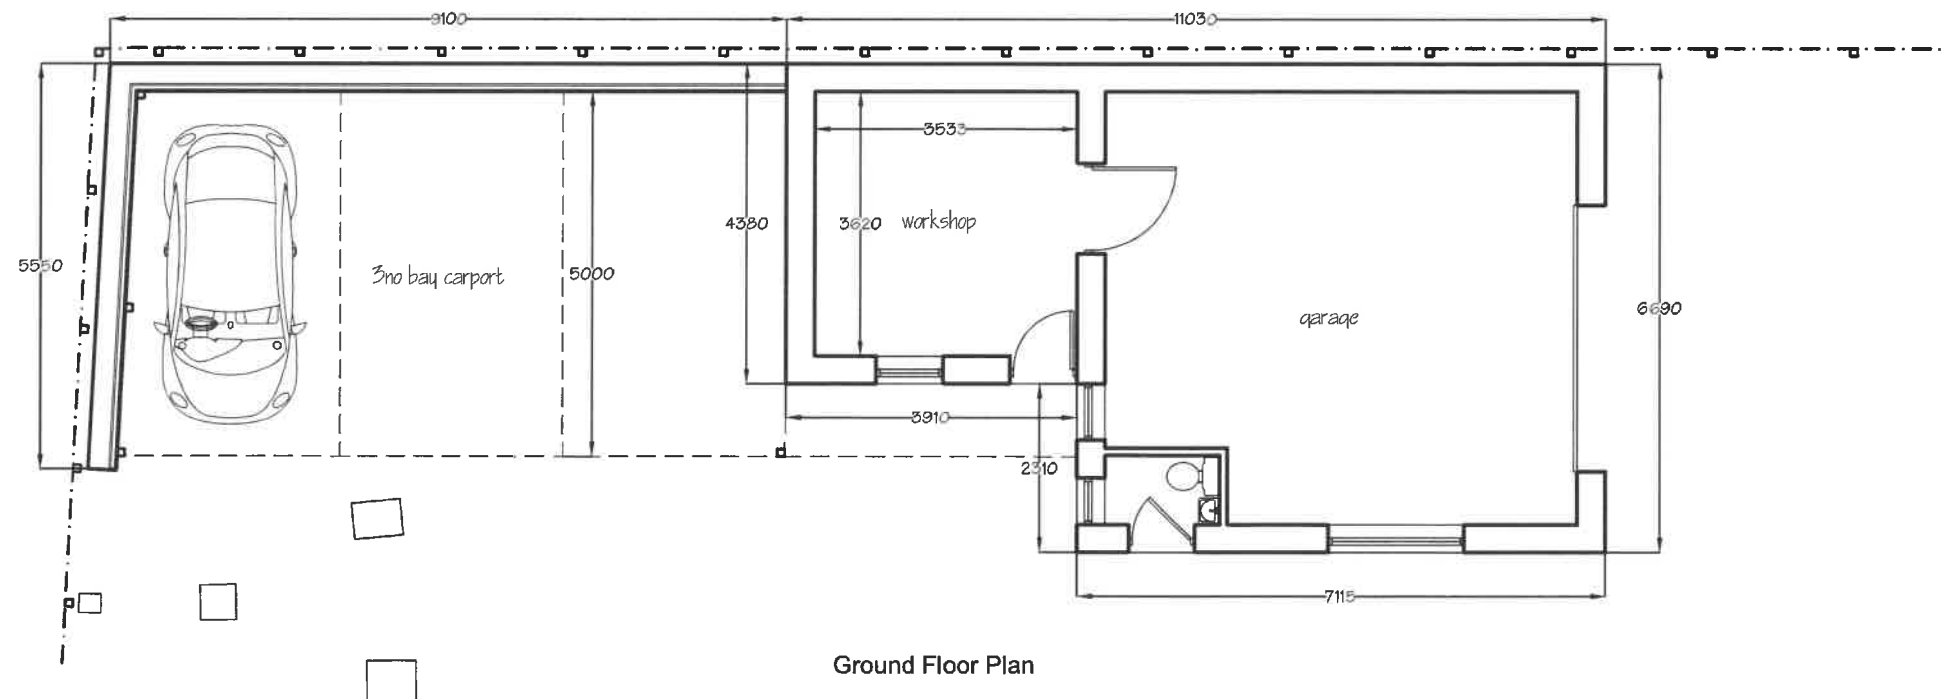
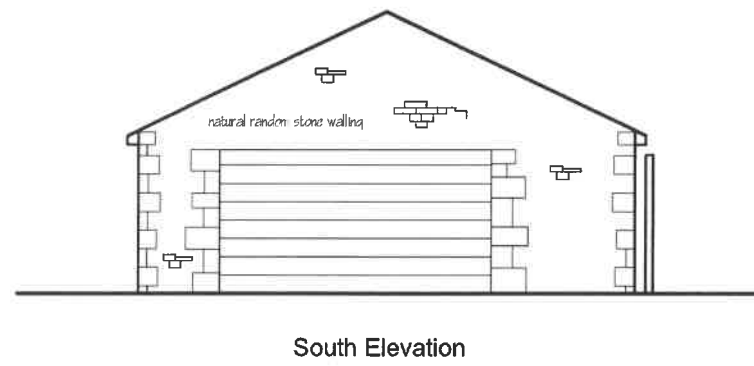
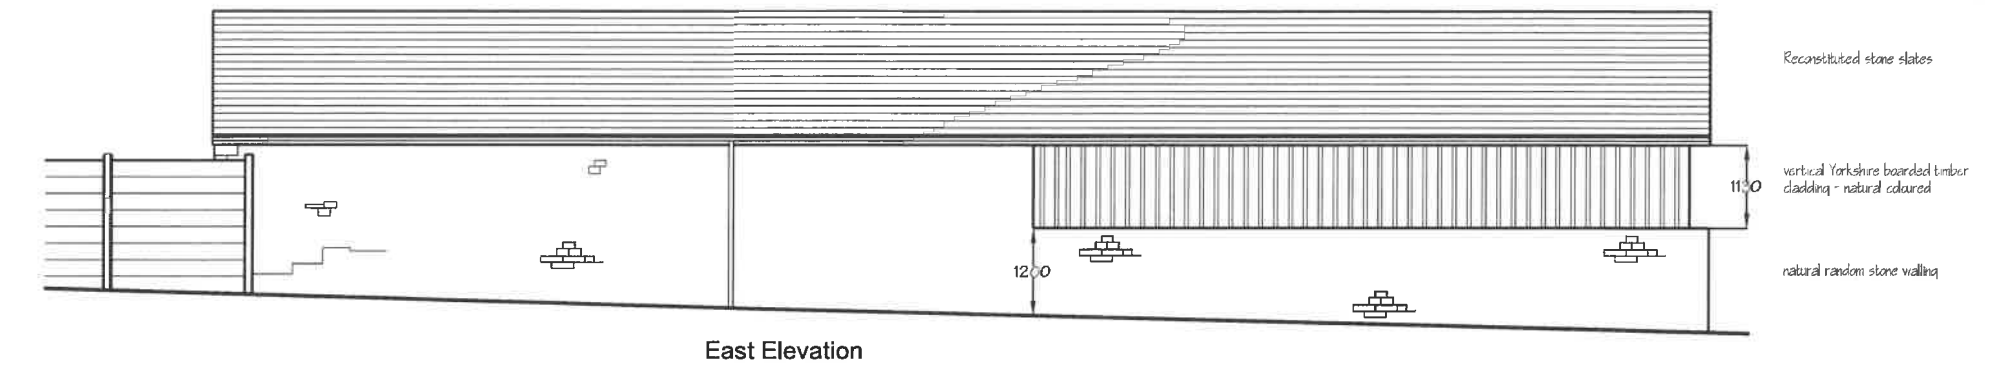


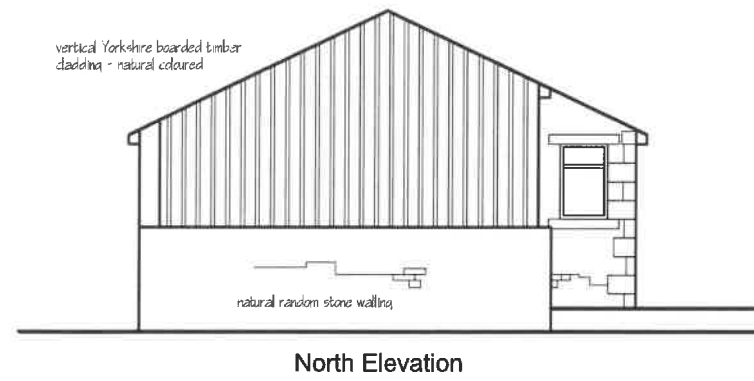

PD Construction Consultants
7 Beech Street, Clitheroe, Lancs
BB7 2LL

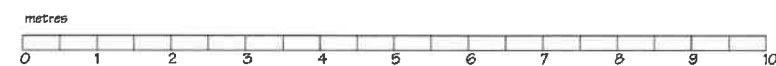

PLANNING

Client Mr K Wilson		
Project Proposed Workshop & Carport Wards Fold Farm Abbott Brow Mellor		
Dwg title Proposed Plan & Elevations		
Scale of A2/A3	Date	Drawn by
1:50/1:100	18.01.21	PD
Drawings	Rev	
1213 - 02	-	