
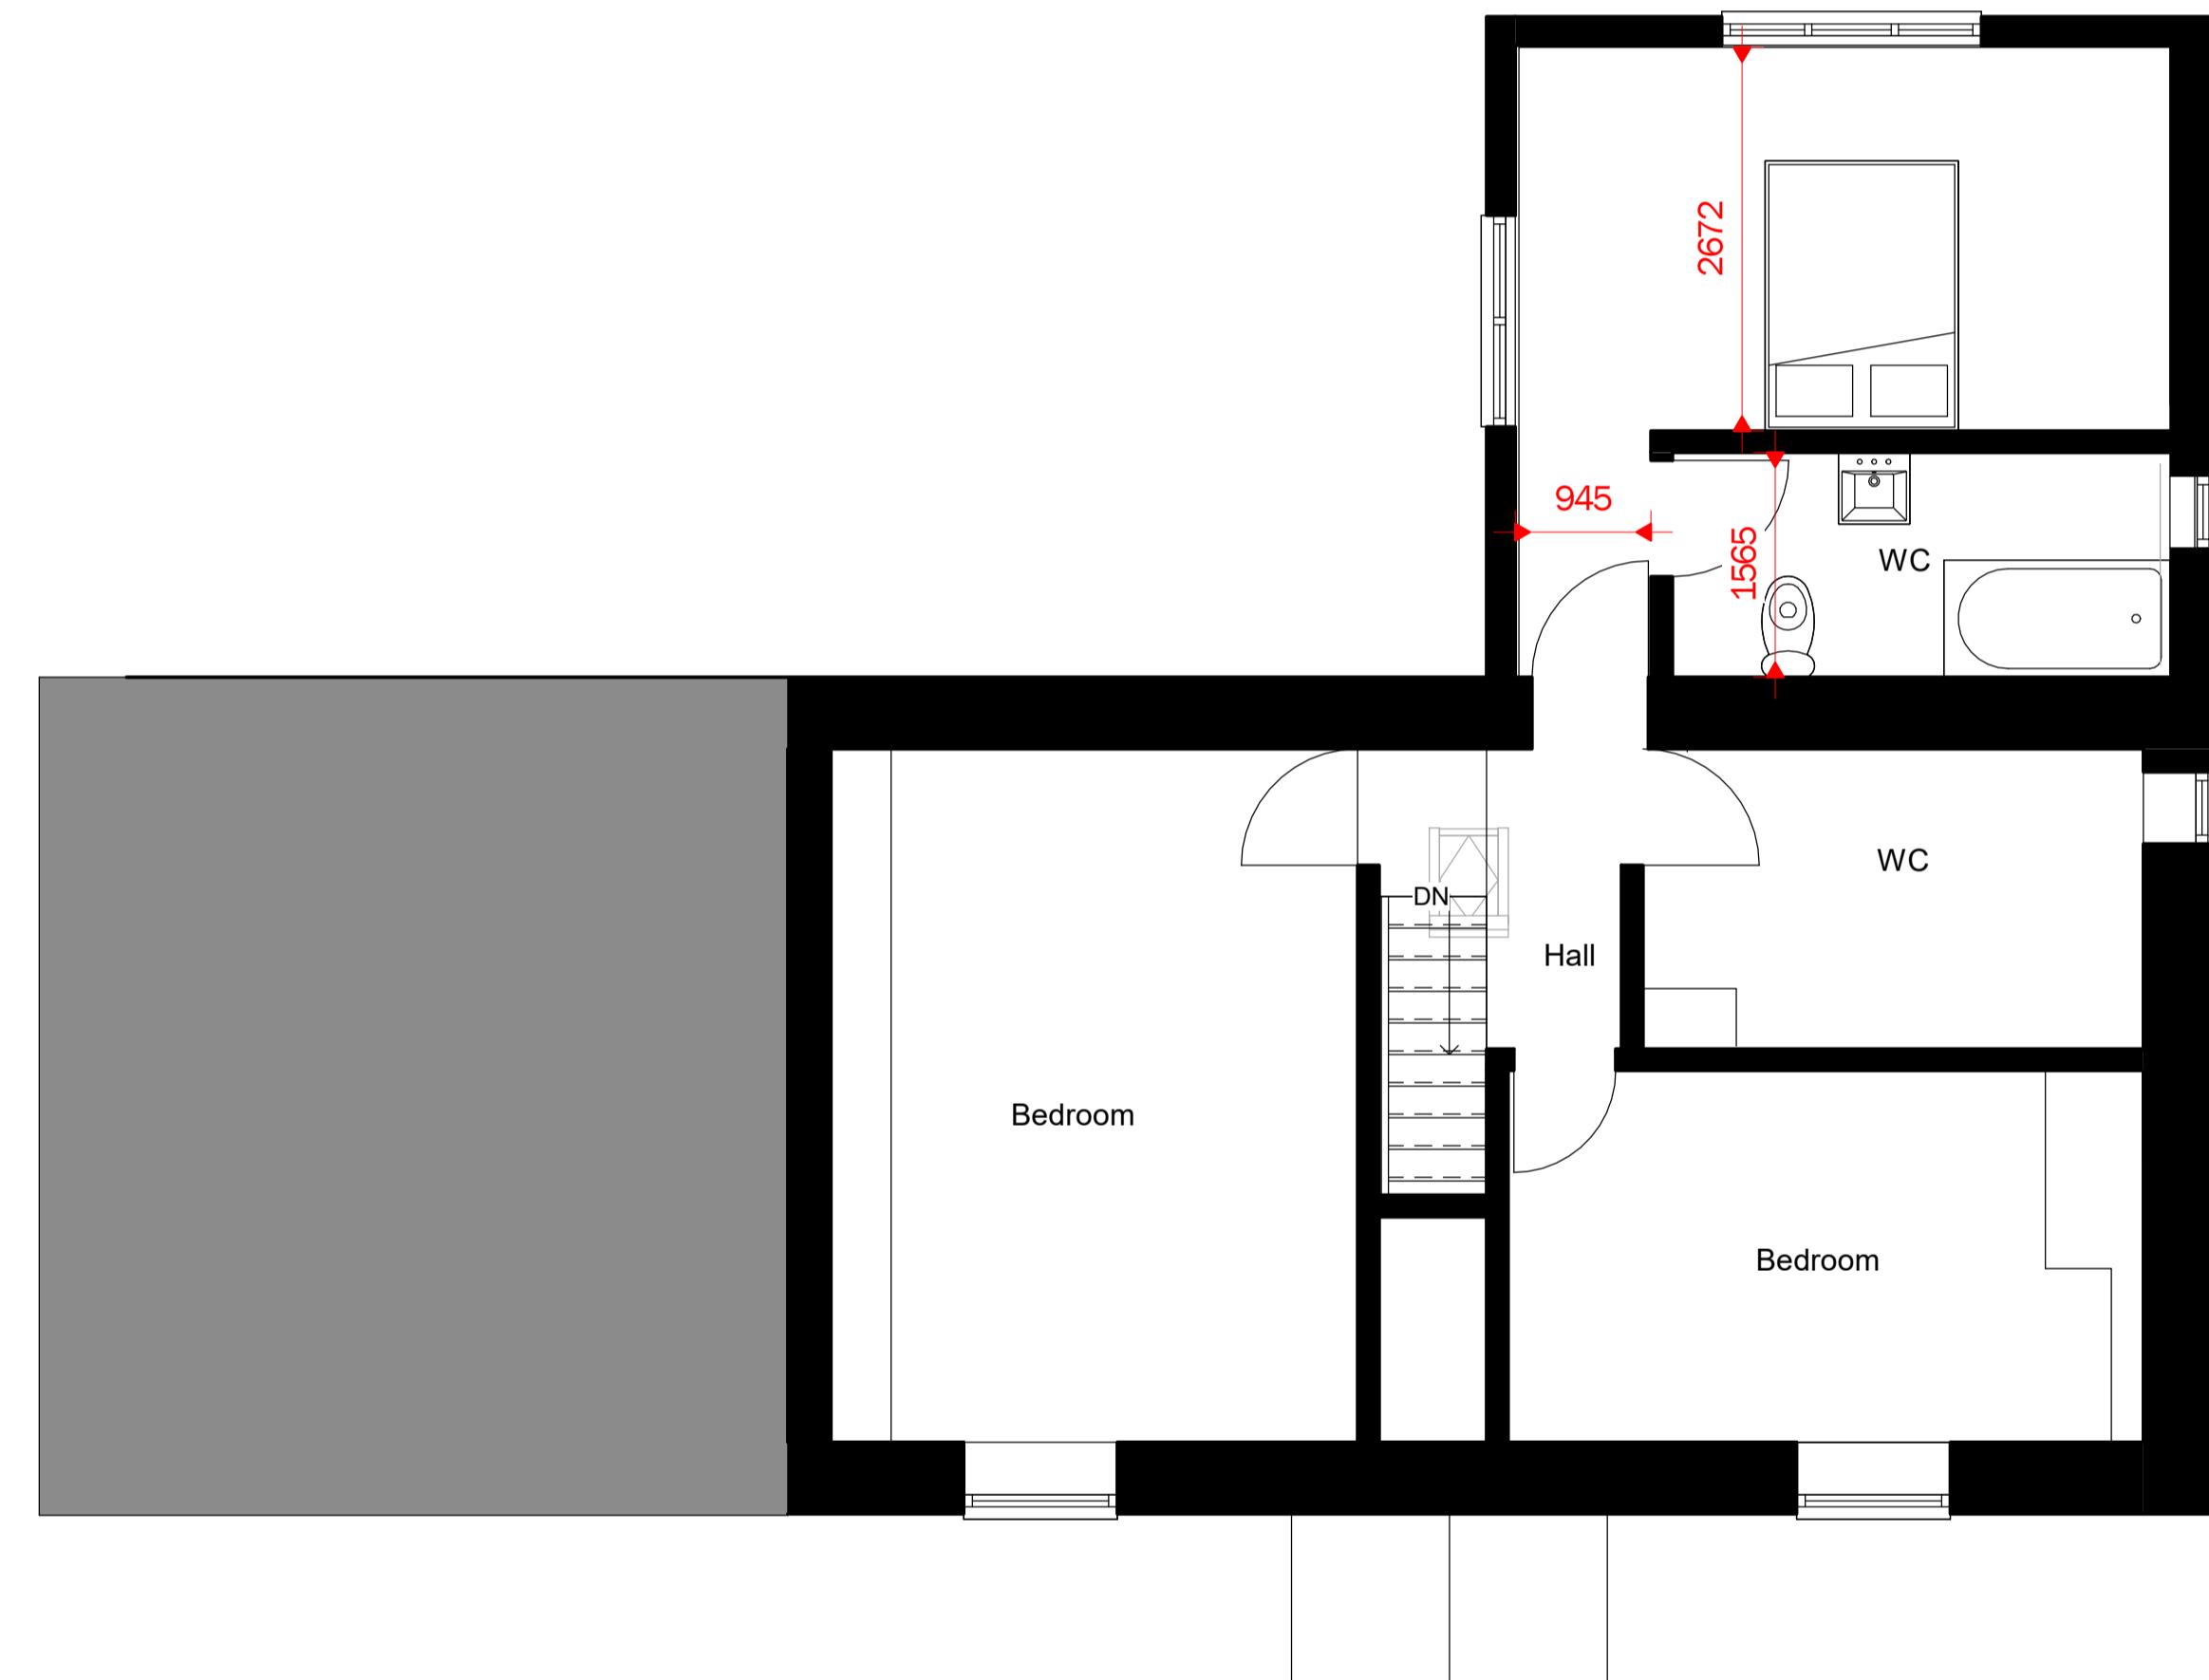


## NOTES:

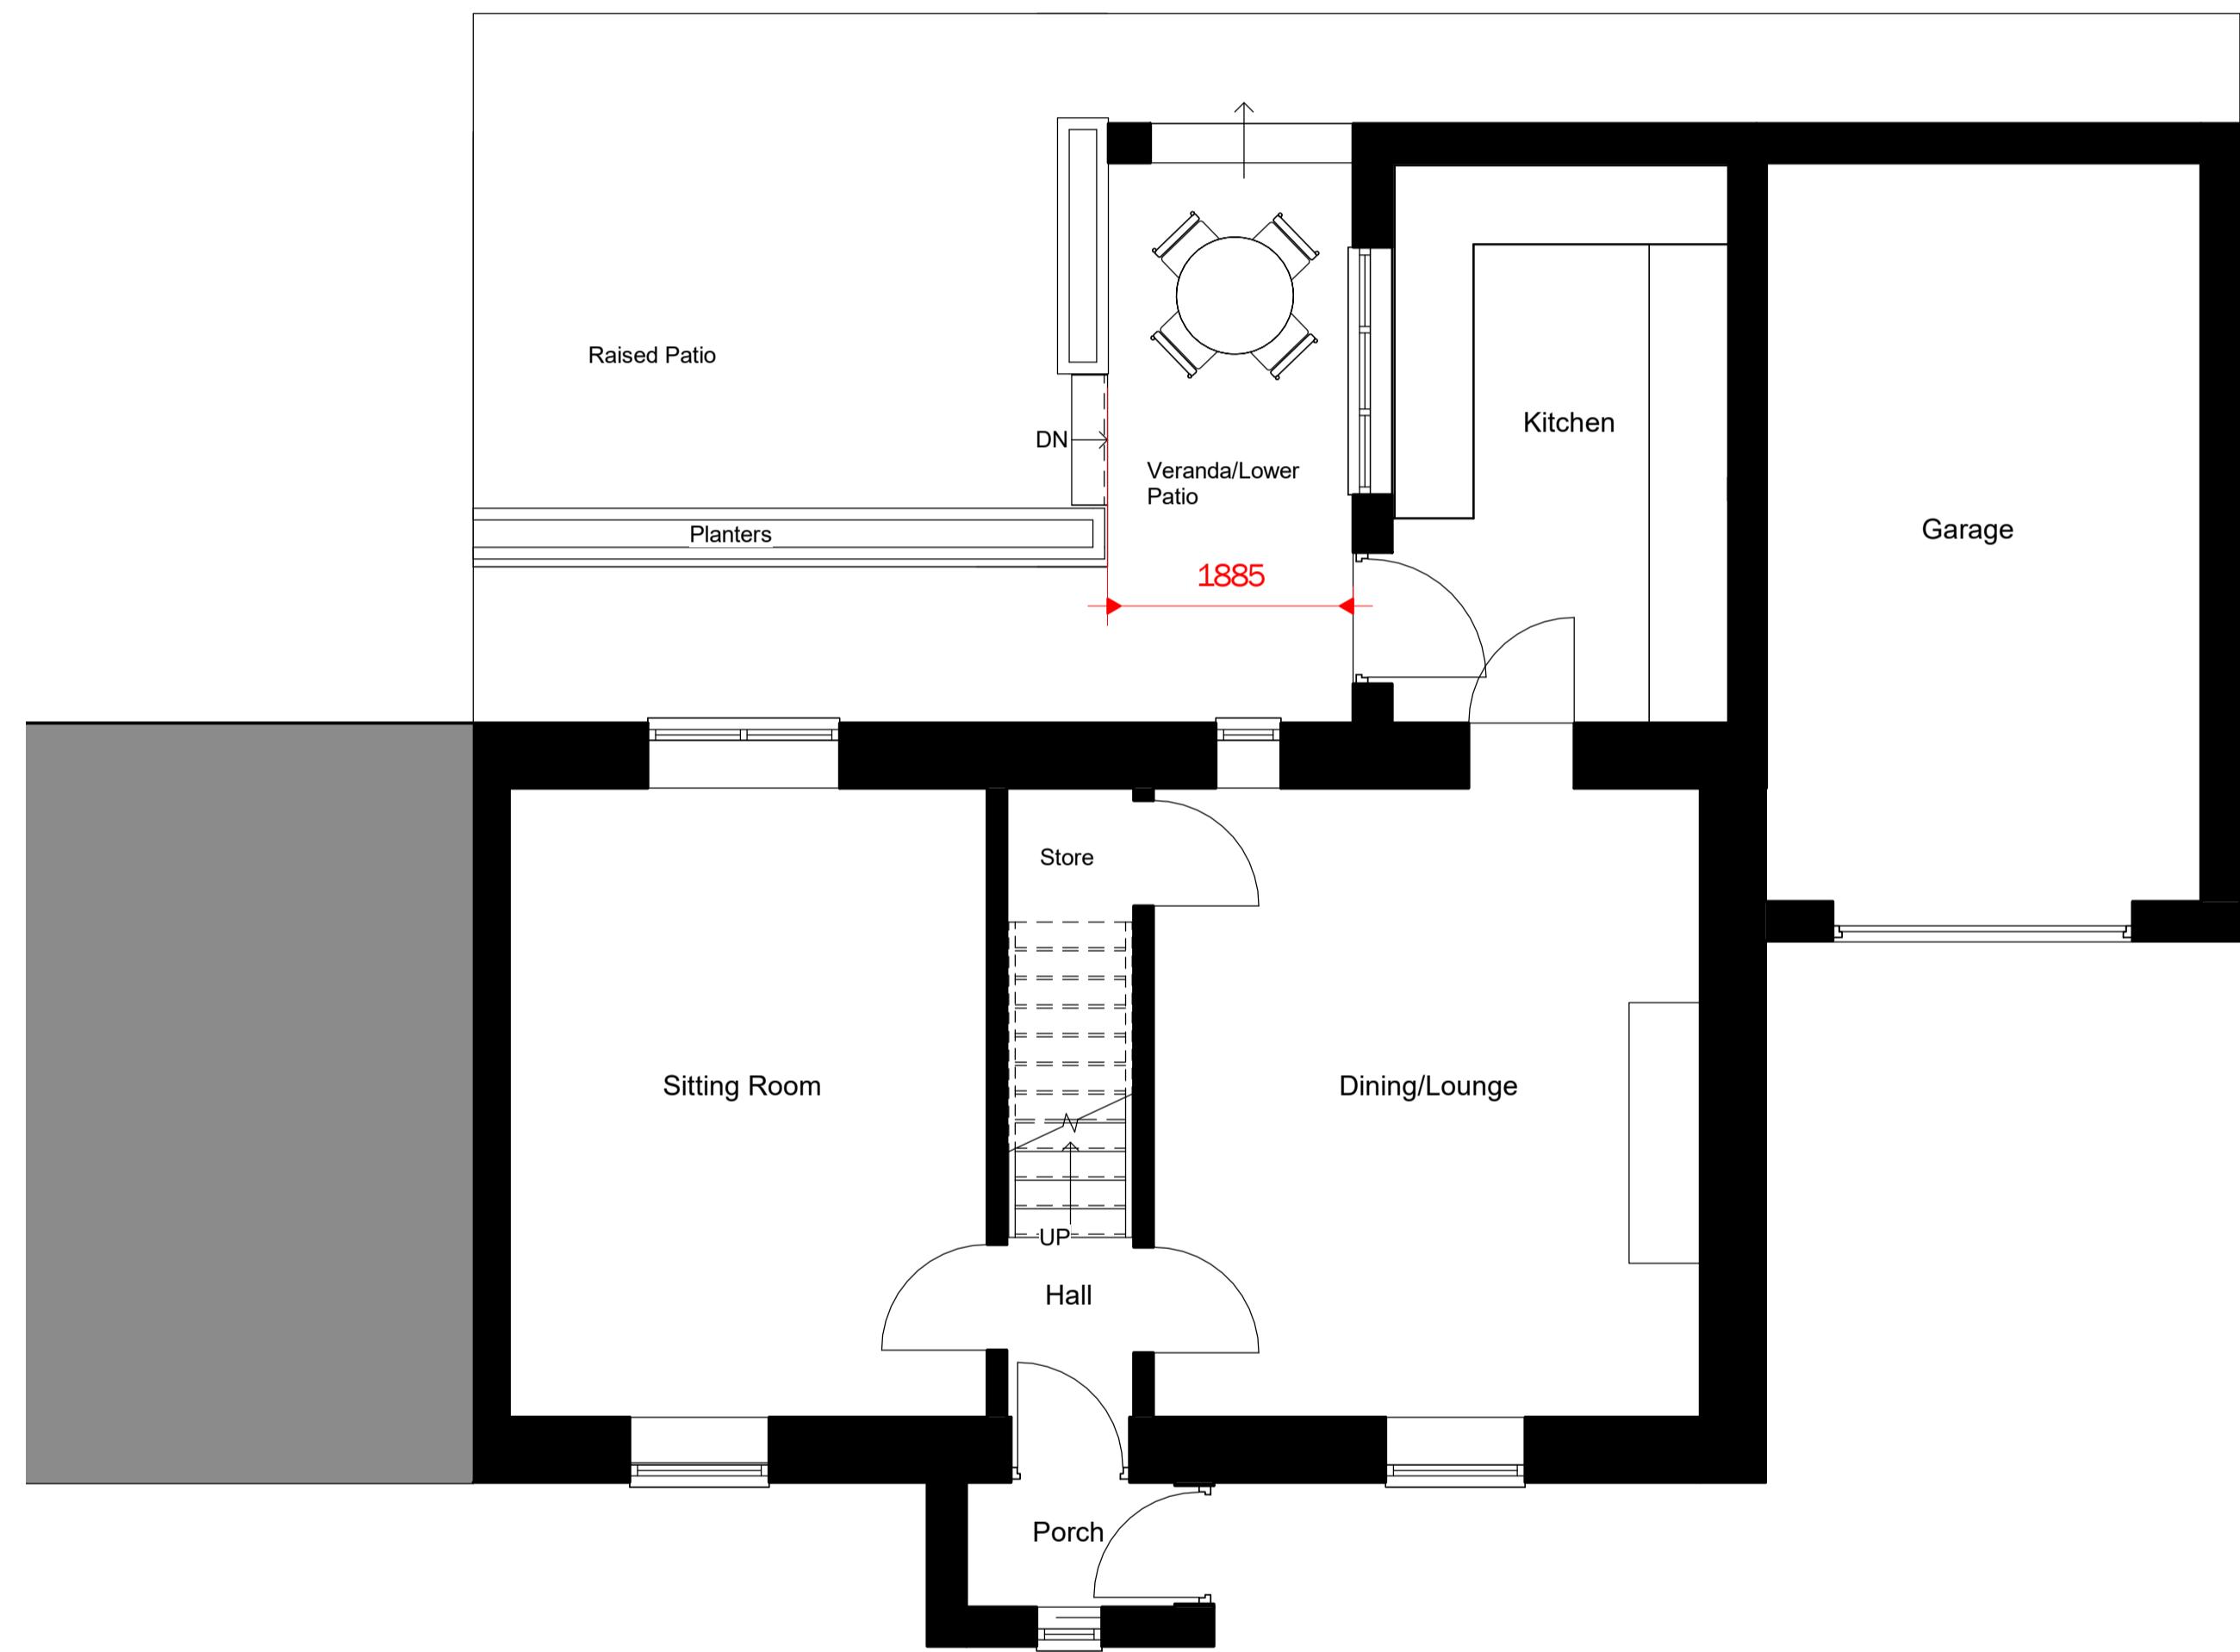

## 0 PROPOSED GROUND FLOOR

1 : 50

## 1 PROPOSED FIRST FLOOR

2 1 : 50

Project number PHA/554

Date 11/12/2020

38

---

11 of 11

A 1.4

Scale 1 : 50

Sheet size A1

## A1.4