


1 0 PROPOSED GROUND FLOOR  
1 : 50

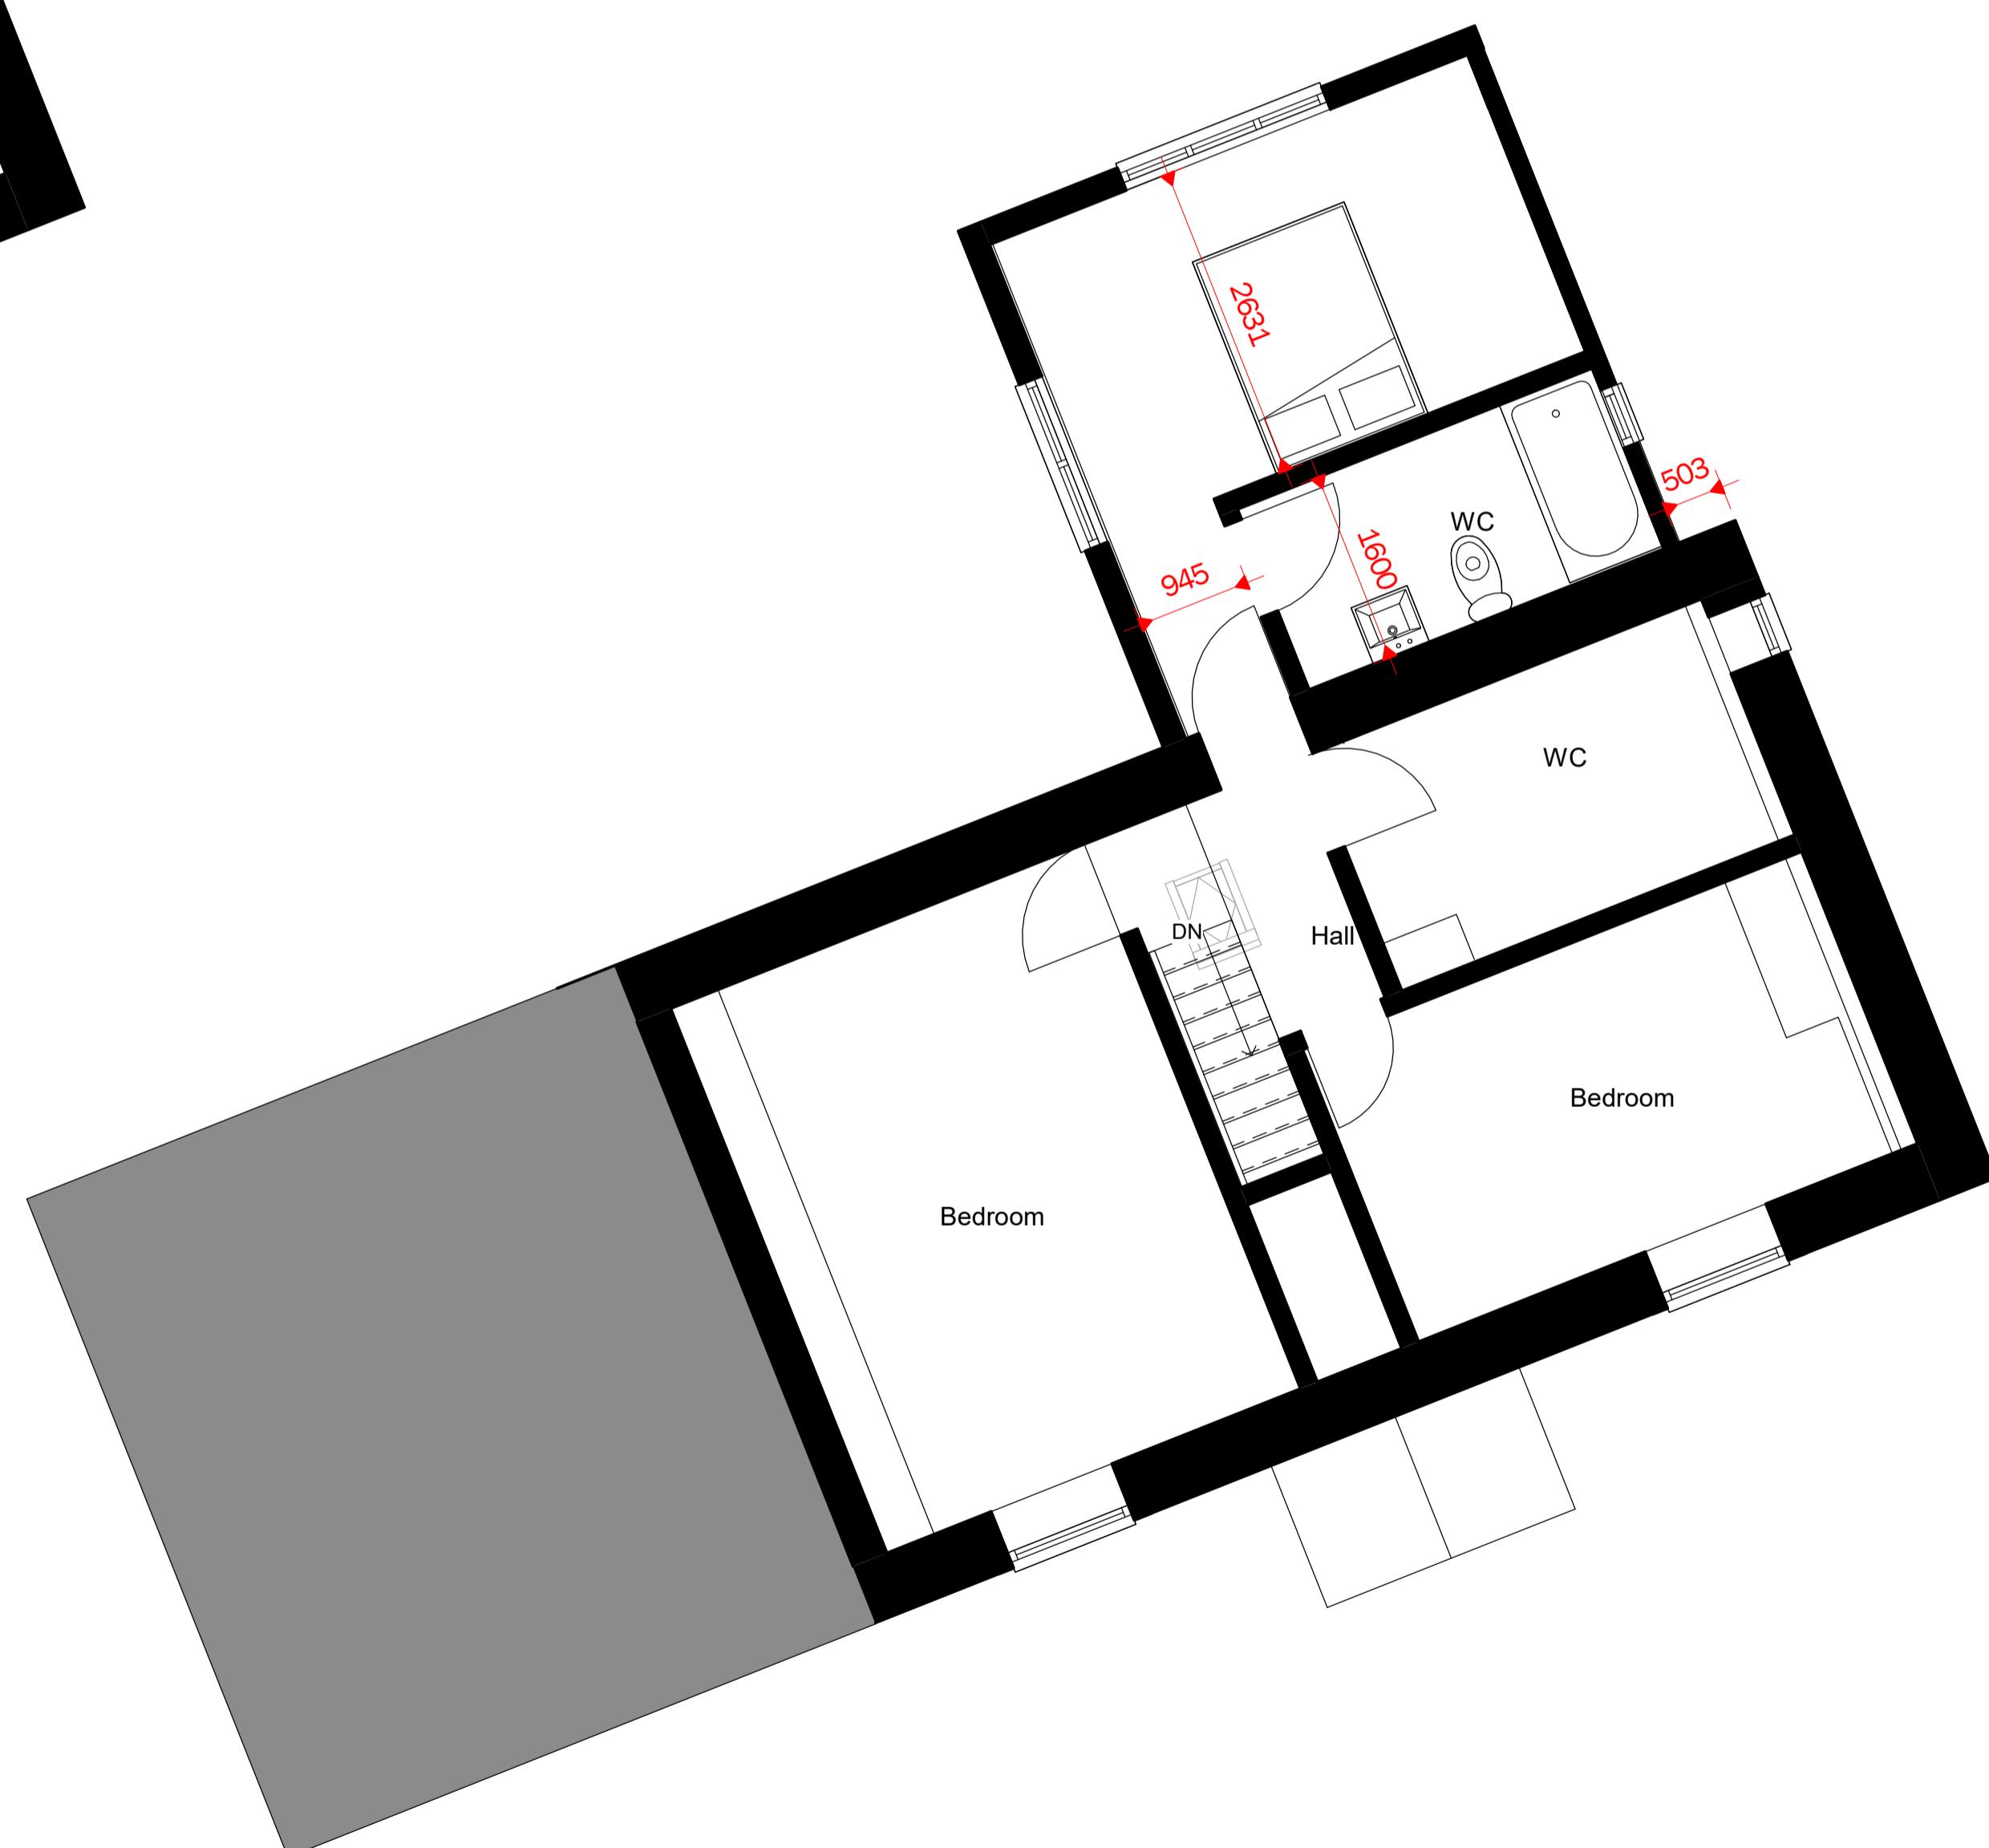

1 PROPOSED FIRST FLOOR

# Peter Hitchen Architects

Marathon House  
The Sidings Business Park  
Whalley, BB7 9SE

01254 823 885

[www.peterhitchenarchitects.co.uk](http://www.peterhitchenarchitects.co.uk)

## NOTES:

**CLIENT:**

Mrs Taylor

## PROJECT:

22 Mellor Lane, Mellor

SHEET:

# PROPOSED PLANS

Project number

PHA/554

Date

11/12/2020

Drawn by

JD

Checked by

PH

A1.4

Scale

1 · 50

### Sheet size

A1